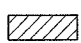
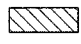
 

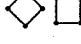

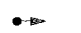

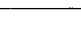
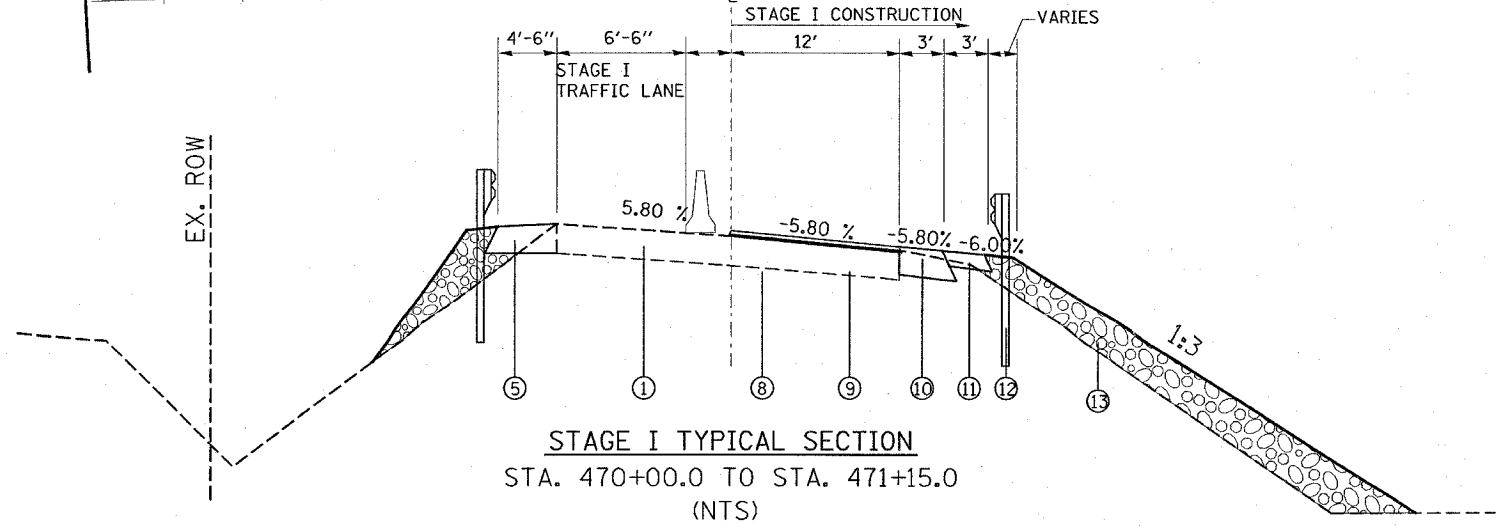
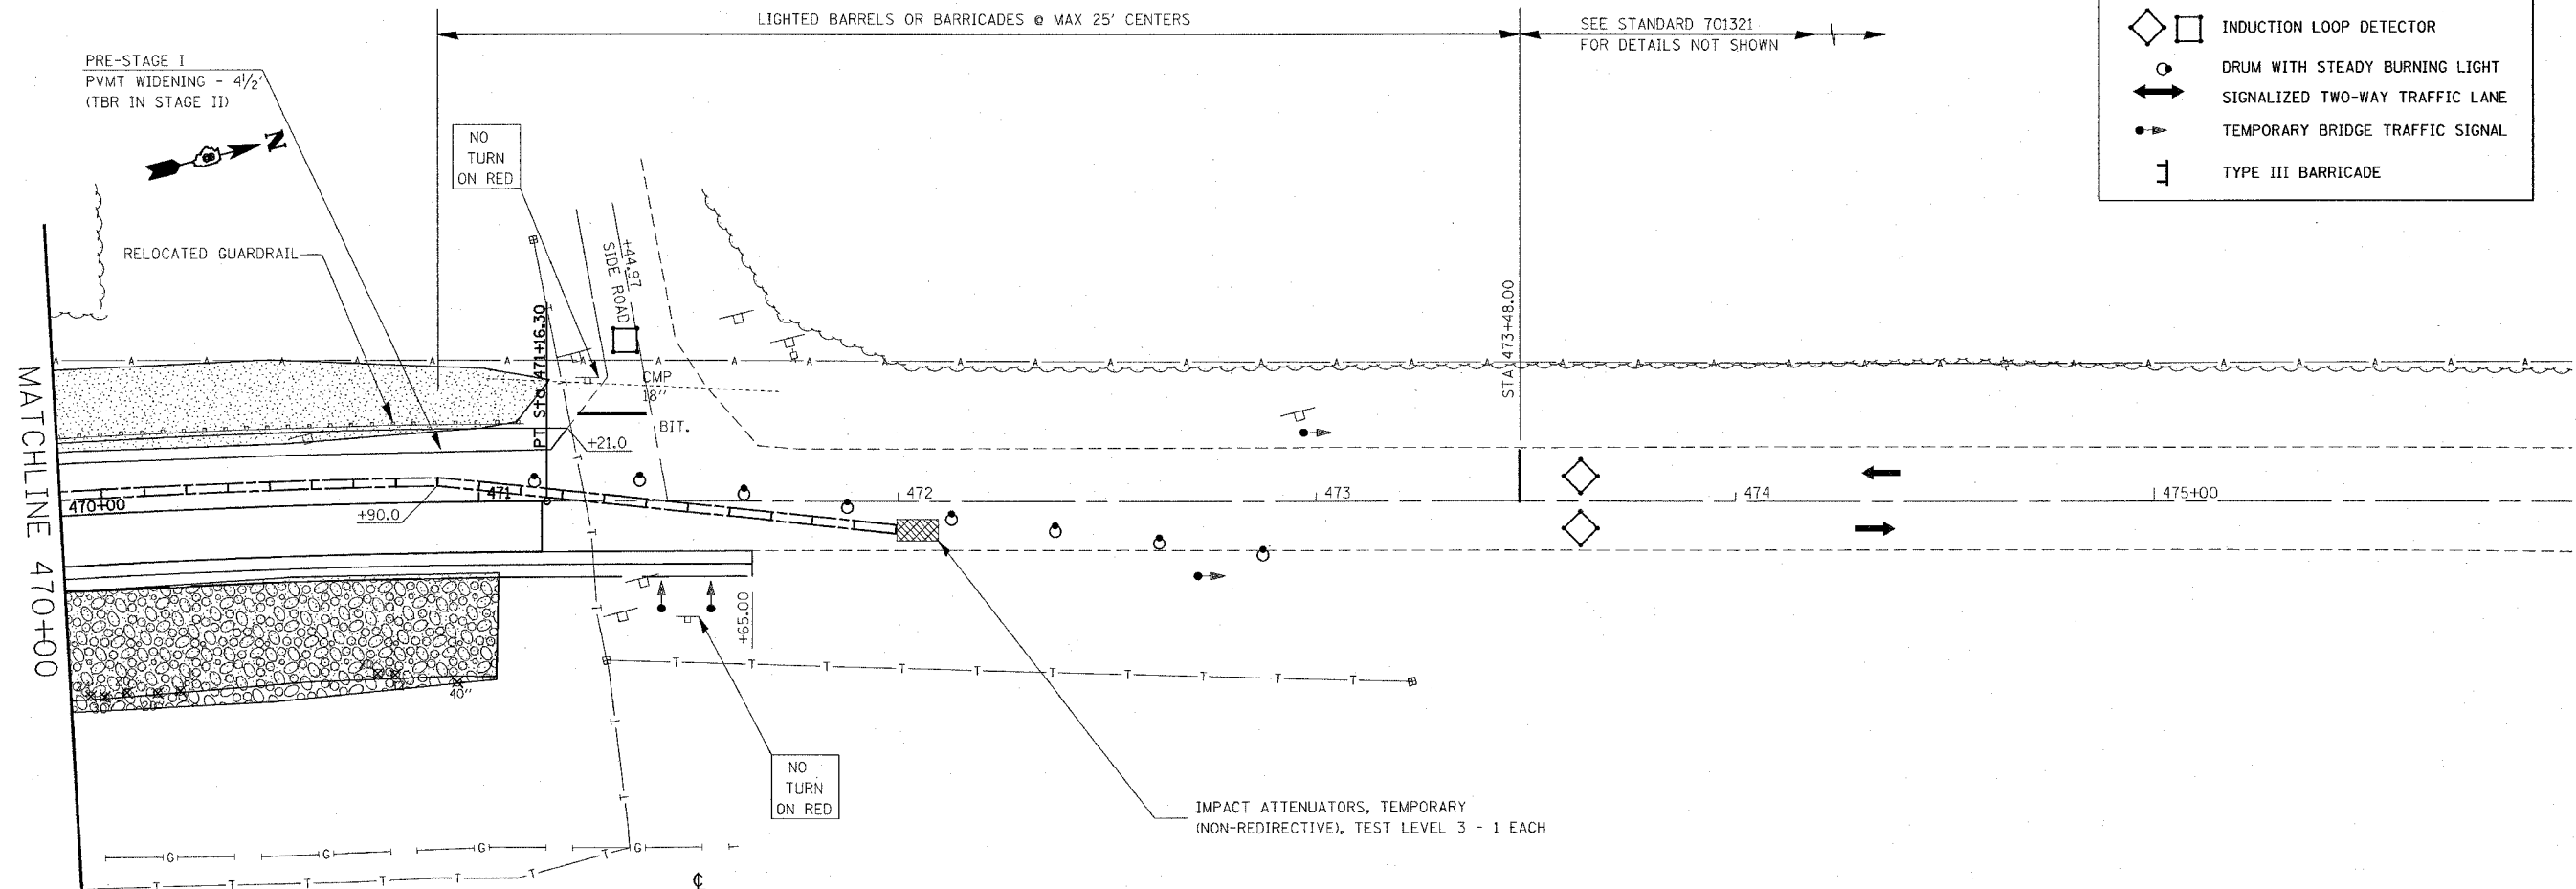



F.A.P. RTE.	SECTION	COUNTY	TOTAL SHEETS	SHEET NO.
304	5BR-2	CALHOUN	68	15
STA. 470+00.00		TO STA. 475+00.00		
FED. ROAD DIST. NO. ILLINOIS		FED. AID PROJECT		

LEGEND:

-  STRUCTURE REMOVAL
-  PAVEMENT REMOVAL
-  TEMPORARY CONCRETE BARRIER
-  IMPACT ATTENUATOR
-  INDUCTION LOOP DETECTOR
-  DRUM WITH STEADY BURNING LIGHT
-  SIGNALIZED TWO-WAY TRAFFIC LANE
-  TEMPORARY BRIDGE TRAFFIC SIGNAL
-  TYPE III BARRICADE



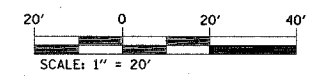- LEGEND**
- ① EXISTING PAVEMENT
 - ⑤ PROPOSED HOT-MIX ASPHALT BASE COURSE WIDENING 9"
 - ⑧ PROPOSED HOT-MIX ASPHALT BINDER COURSE (VARIES 0.75" TO 15")
 - ⑨ PROPOSED HOT-MIX ASPHALT SURFACE COURSE 1 1/2"
 - ⑩ PROPOSED HOT-MIX ASPHALT SHOULDERS, 8"
 - ⑪ PROPOSED AGGREGATE SHOULDER 6"
 - ⑫ PROPOSED GUARDRAIL
 - ⑬ PROPOSED RIPRAP



REVISIONS		NAME	DATE
NO.	DESCRIPTION		

ILLINOIS DEPARTMENT OF TRANSPORTATION
SUGGESTED STAGE I CONSTRUCTION
 FAP ROUTE 304
 SECTION 5BR-2
 CALHOUN COUNTY

SCALE: VERT. _____
 HORIZ. _____
 DATE _____

DRAWN BY _____
 CHECKED BY _____

PLOT DATE = 1/30/2009
 FILE NAME = c:\nrc\projects\76948\plan\stage1\stage1.dgn
 PLOT SCALE = 20.0000' / IN.
 REFERENCE = #REF#