
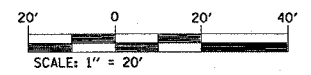


F.A.P. RTE.	SECTION	COUNTY	TOTAL SHEETS	SHEET NO.
304	5BR-2	CALHOUN	68	21
STA. 458+00.00		TO STA. 464+00.00		
FED. ROAD DIST. NO. _		ILLINOIS	FED. AID PROJECT	

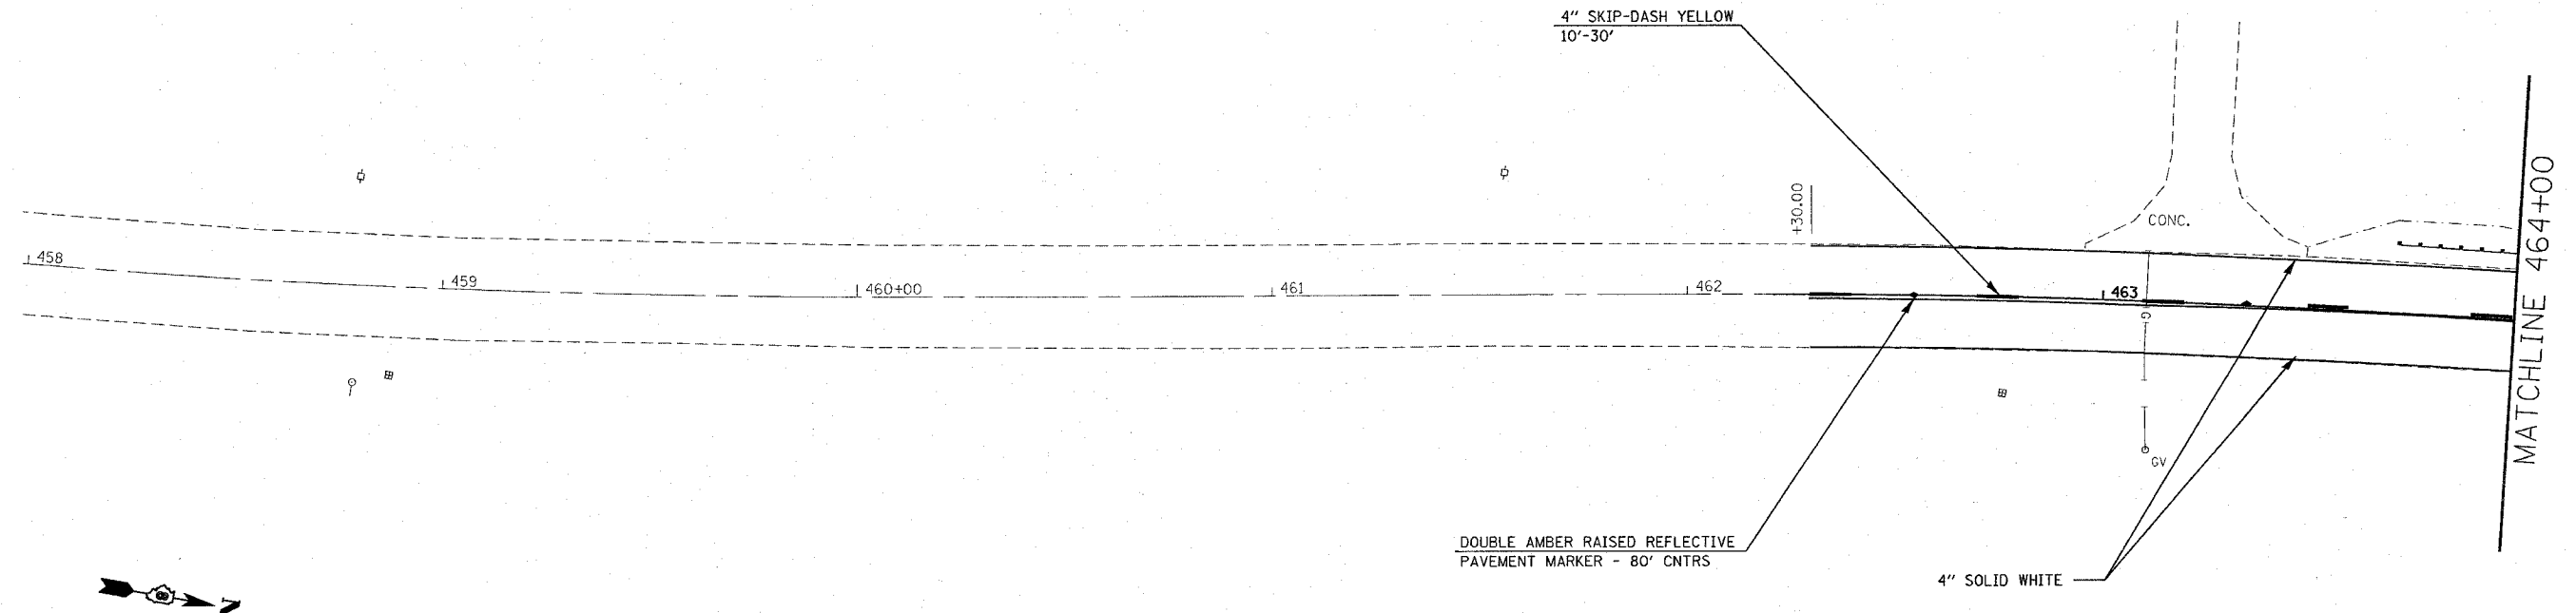

REVISIONS	
NAME	DATE

ILLINOIS DEPARTMENT OF TRANSPORTATION
PAVEMENT MARKING DETAILS

FAP ROUTE 304
 SECTION 5BR-2
 CALHOUN COUNTY

SCALE: VERT. _____
 HORIZ. _____
 DATE: _____ DRAWN BY _____
 CHECKED BY _____

PLOT DATE = 1/28/2008
 FILE NAME = c:\projects\79648\5br\stg\p1025a.dgn
 PLOT SCALE = 20.00000 / IN.
 REFERENCE = #REF#