


F.A.P. RTE.	SECTION	COUNTY	TOTAL SHEETS	SHEET NO.
304	5BR-2	CALHOUN	68	54
STA.		TO STA.		
FED. ROAD DIST. NO.		ILLINOIS FED. AID PROJECT		

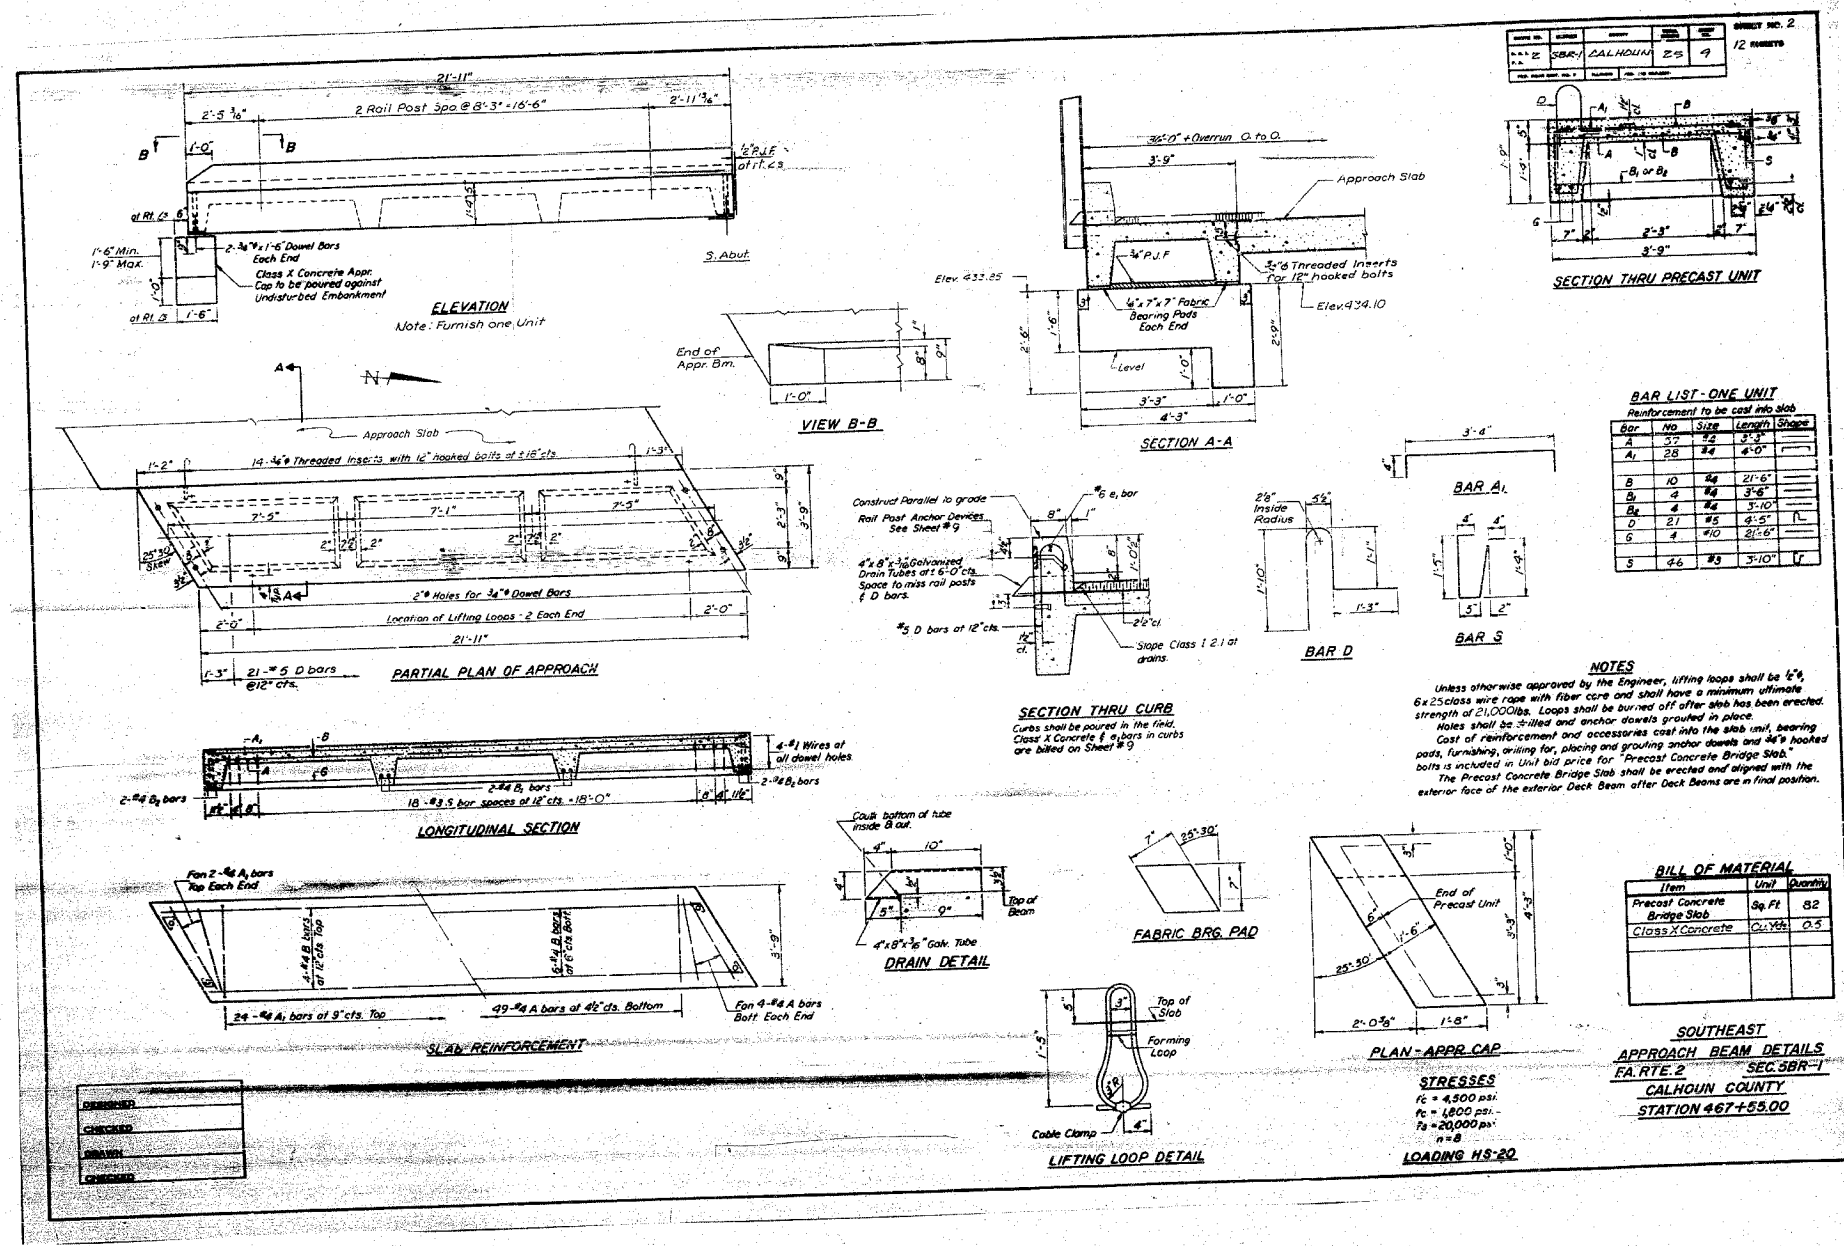

FOR INFORMATION ONLY

REVISIONS		DATE
NAME		

ILLINOIS DEPARTMENT OF TRANSPORTATION
EXISTING STRUCTURE PLANS
FAP ROUTE 304
SECTION 5BR-2
CLINTON COUNTY

SCALE: VERT. HORIZ.
DATE

DRAWN BY
CHECKED BY

PLOT DATE = 1/24/2008
FILE NAME = c:\p\projects\1985\plan\p1985.dgn
PLOT SCALE = 50.0000 / IN.
REFERENCE = REF#