


F.A.P. RTE.	SECTION	COUNTY	TOTAL SHEETS	SHEET NO.
304	SBR-2	CALHOUN	68	55

STA.	TO STA.
FED. ROAD DIST. NO.	ILLINOIS FED. AID PROJECT

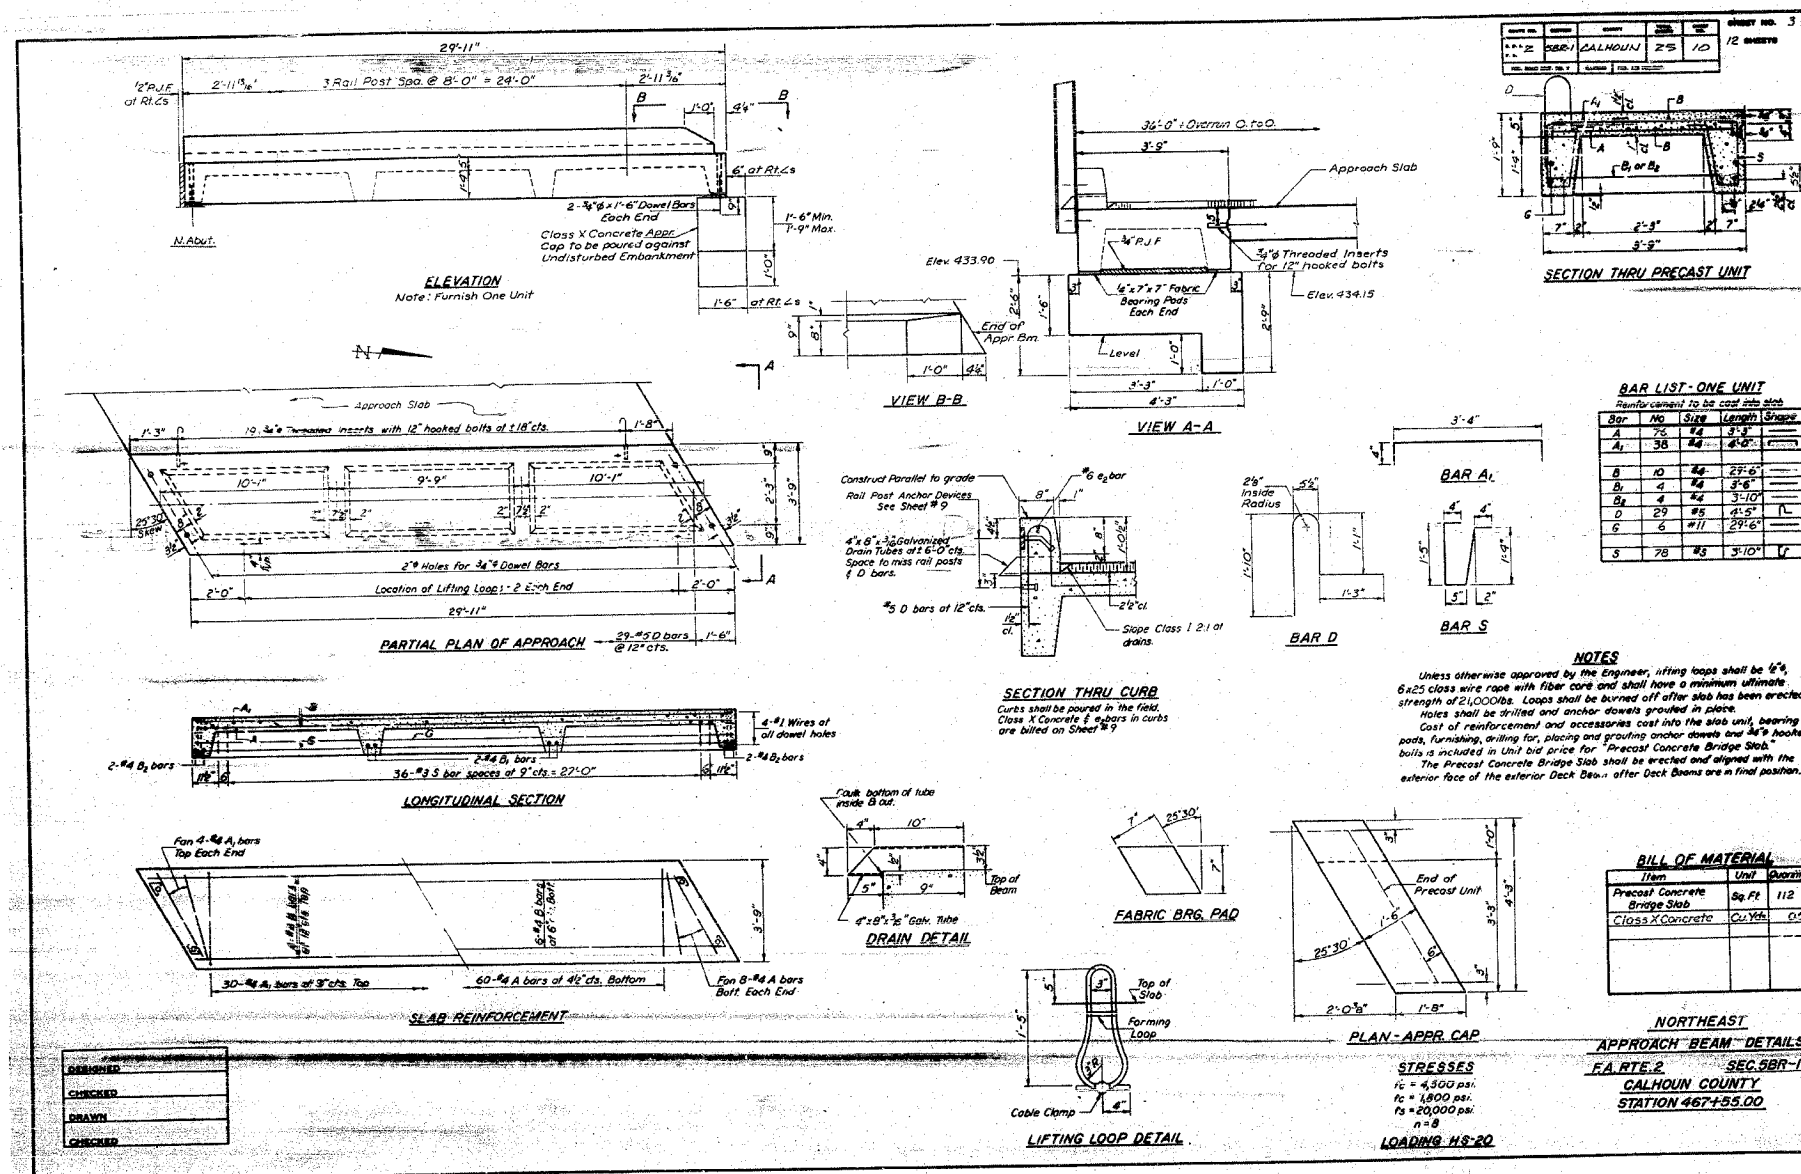

FOR INFORMATION ONLY

REVISIONS		ILLINOIS DEPARTMENT OF TRANSPORTATION	
NAME	DATE	EXISTING STRUCTURE PLANS	
		FAP ROUTE 304	
		SECTION 5BR-2	
		CLINTON COUNTY	
		SCALE: VERT.	DRAWN BY
		HORIZ.	CHECKED BY
		DATE	

PLOT DATE = 1/24/2008
FILE NAME = c:\p\projects\76948\plan\p1.dwg
PLOT SCALE = 1/8" = 1'-0"
REFERENCE = #REF#