


PLOT DATE = 1/30/2008
 FILE NAME = c:\projects\100005\plan\sheet100052.dwg
 PLOT SCALE = 10.0000 / 1 IN.
 USER NAME = galrh

ORIGINAL SURVEY
 DATE
 BY
 NO. AREAS CHECKED

FINAL SURVEY
 DATE
 BY
 NO. AREAS CHECKED

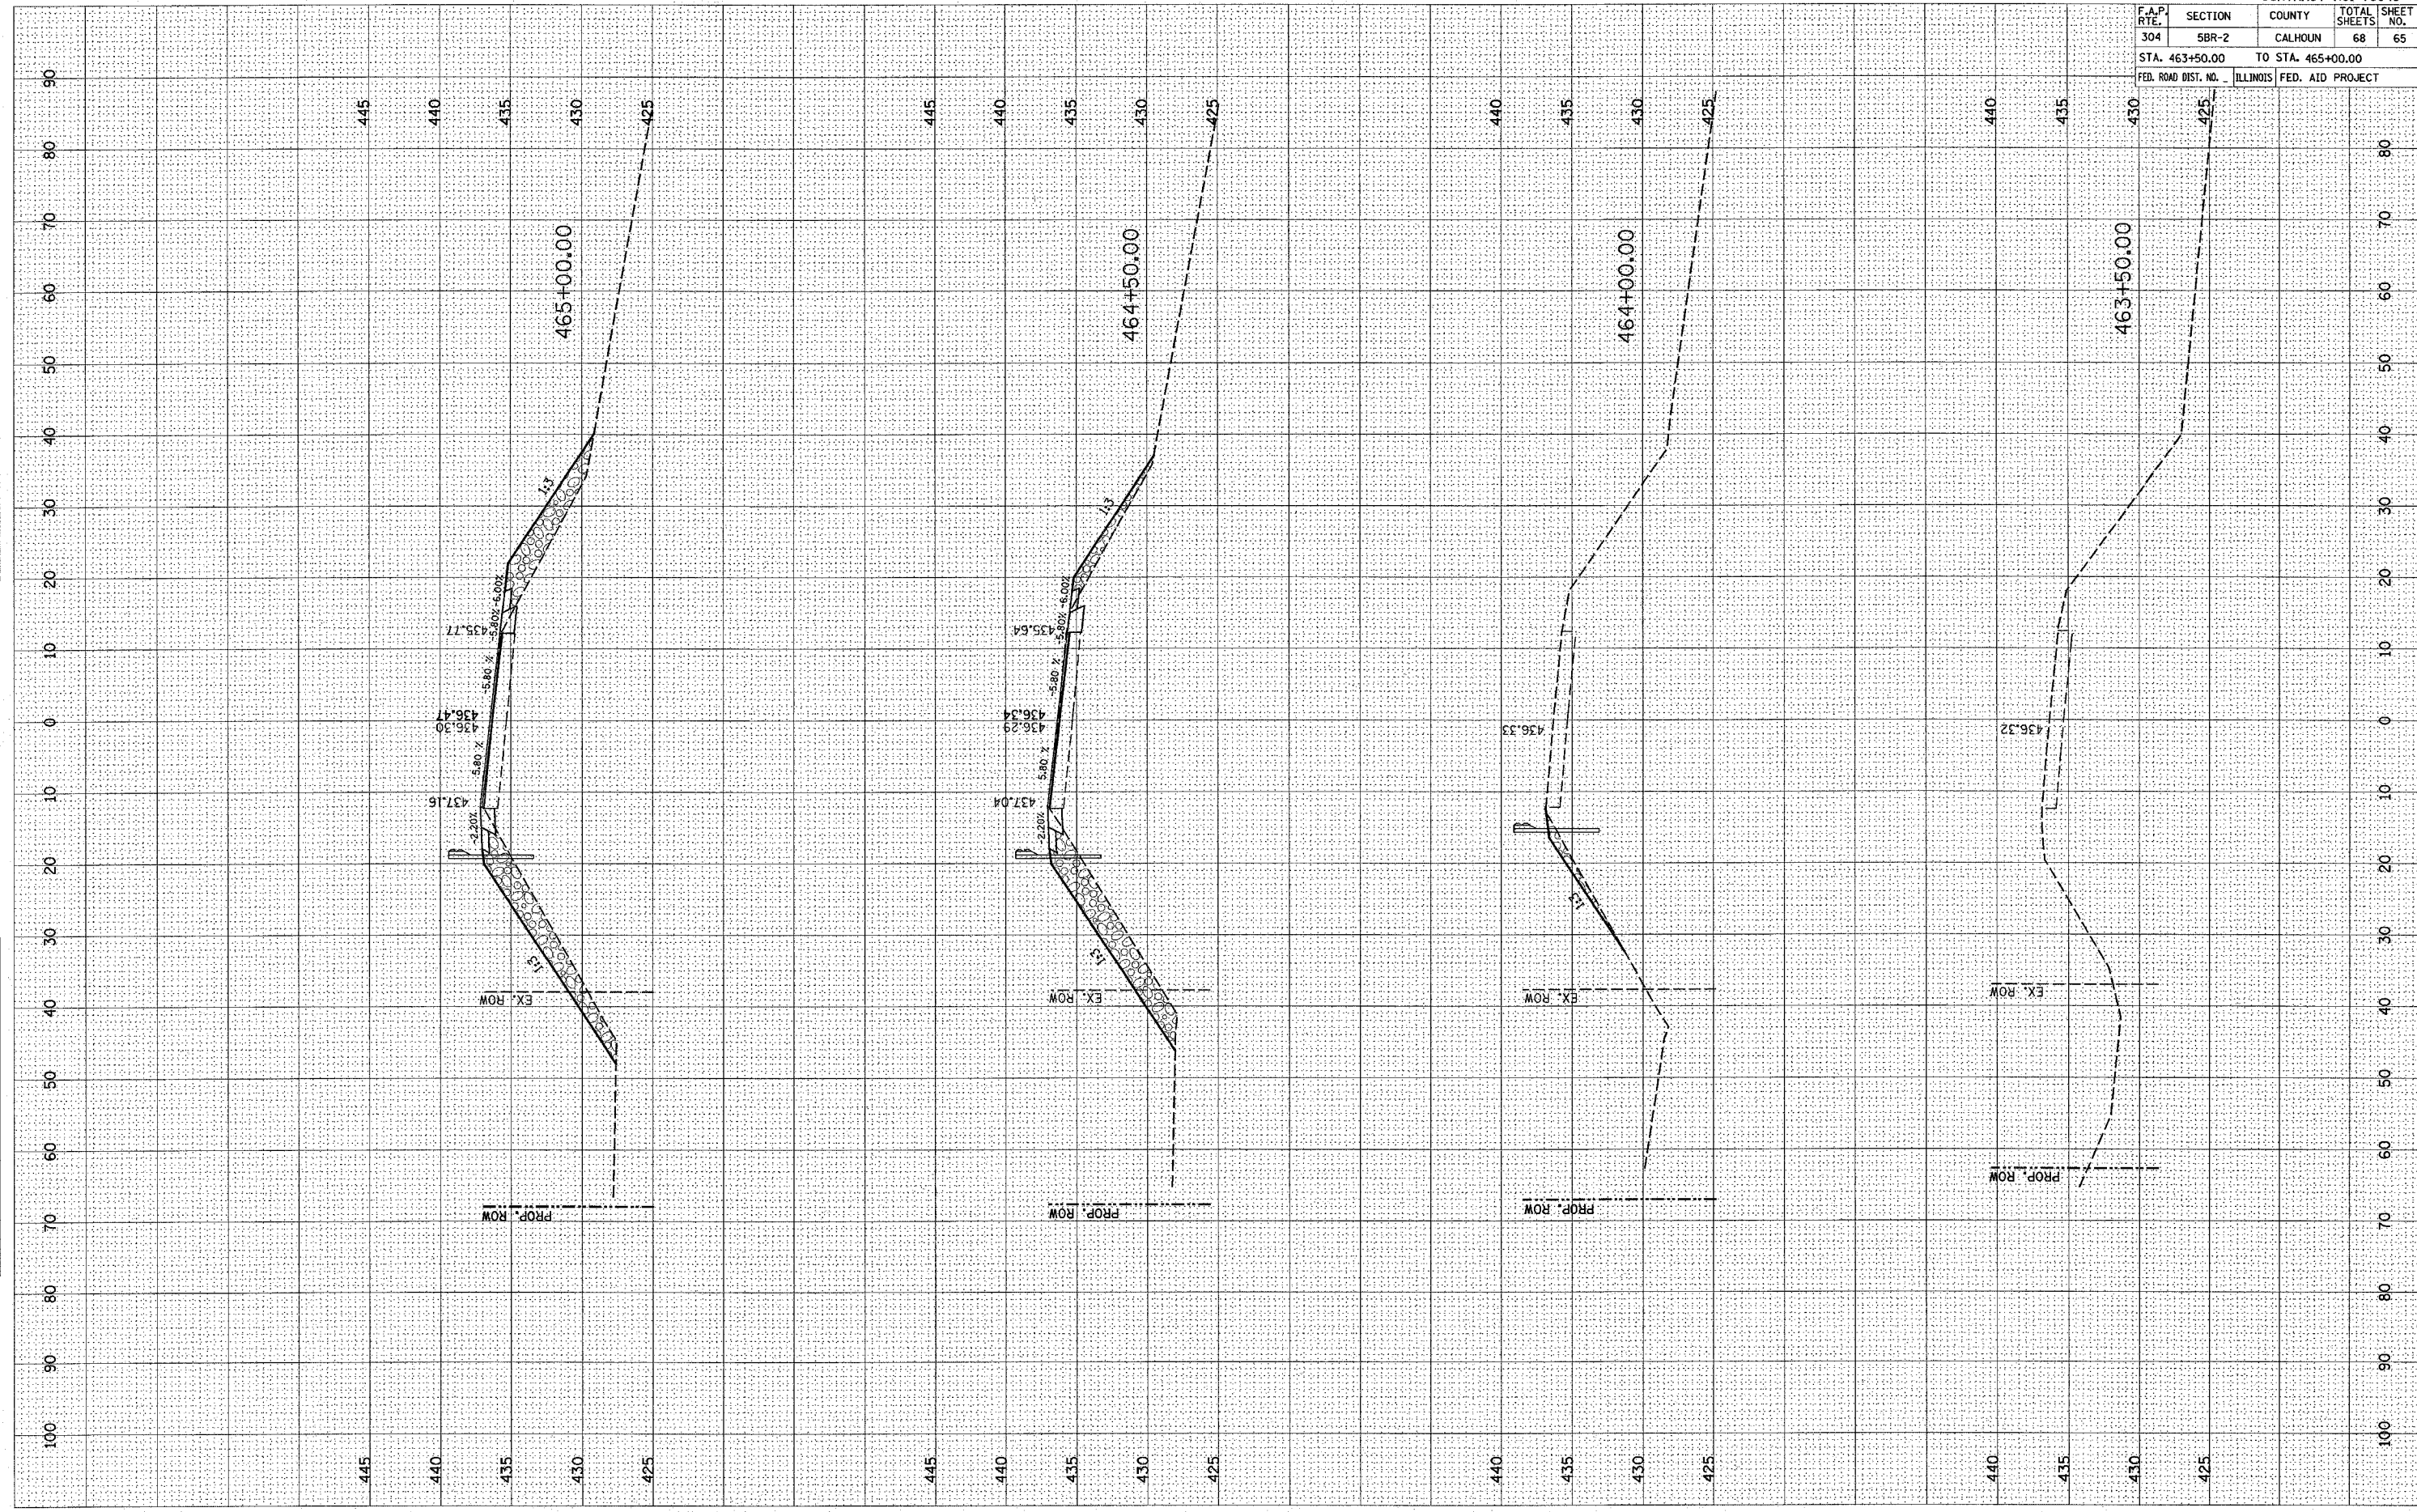

CONTRACT NO. 76948

F.A.P. RTE.	SECTION	COUNTY	TOTAL SHEETS	SHEET NO.
304	5BR-2	CALHOUN	68	65
STA. 463+50.00		TO STA. 465+00.00		
FED. ROAD DIST. NO.	ILLINOIS	FED. AID PROJECT		