


PLOT DATE: 1/26/2009
 FILE NAME: c:\pwworkspace\100000000\100000000\100000000.dwg
 PLOT SCALE: 1/8" = 1'-0"
 USER NAME: gshah

ORIGINAL SURVEY NO. _____
 CHECKED BY _____
 DATE _____

FINAL SURVEY NO. _____
 CHECKED BY _____
 DATE _____

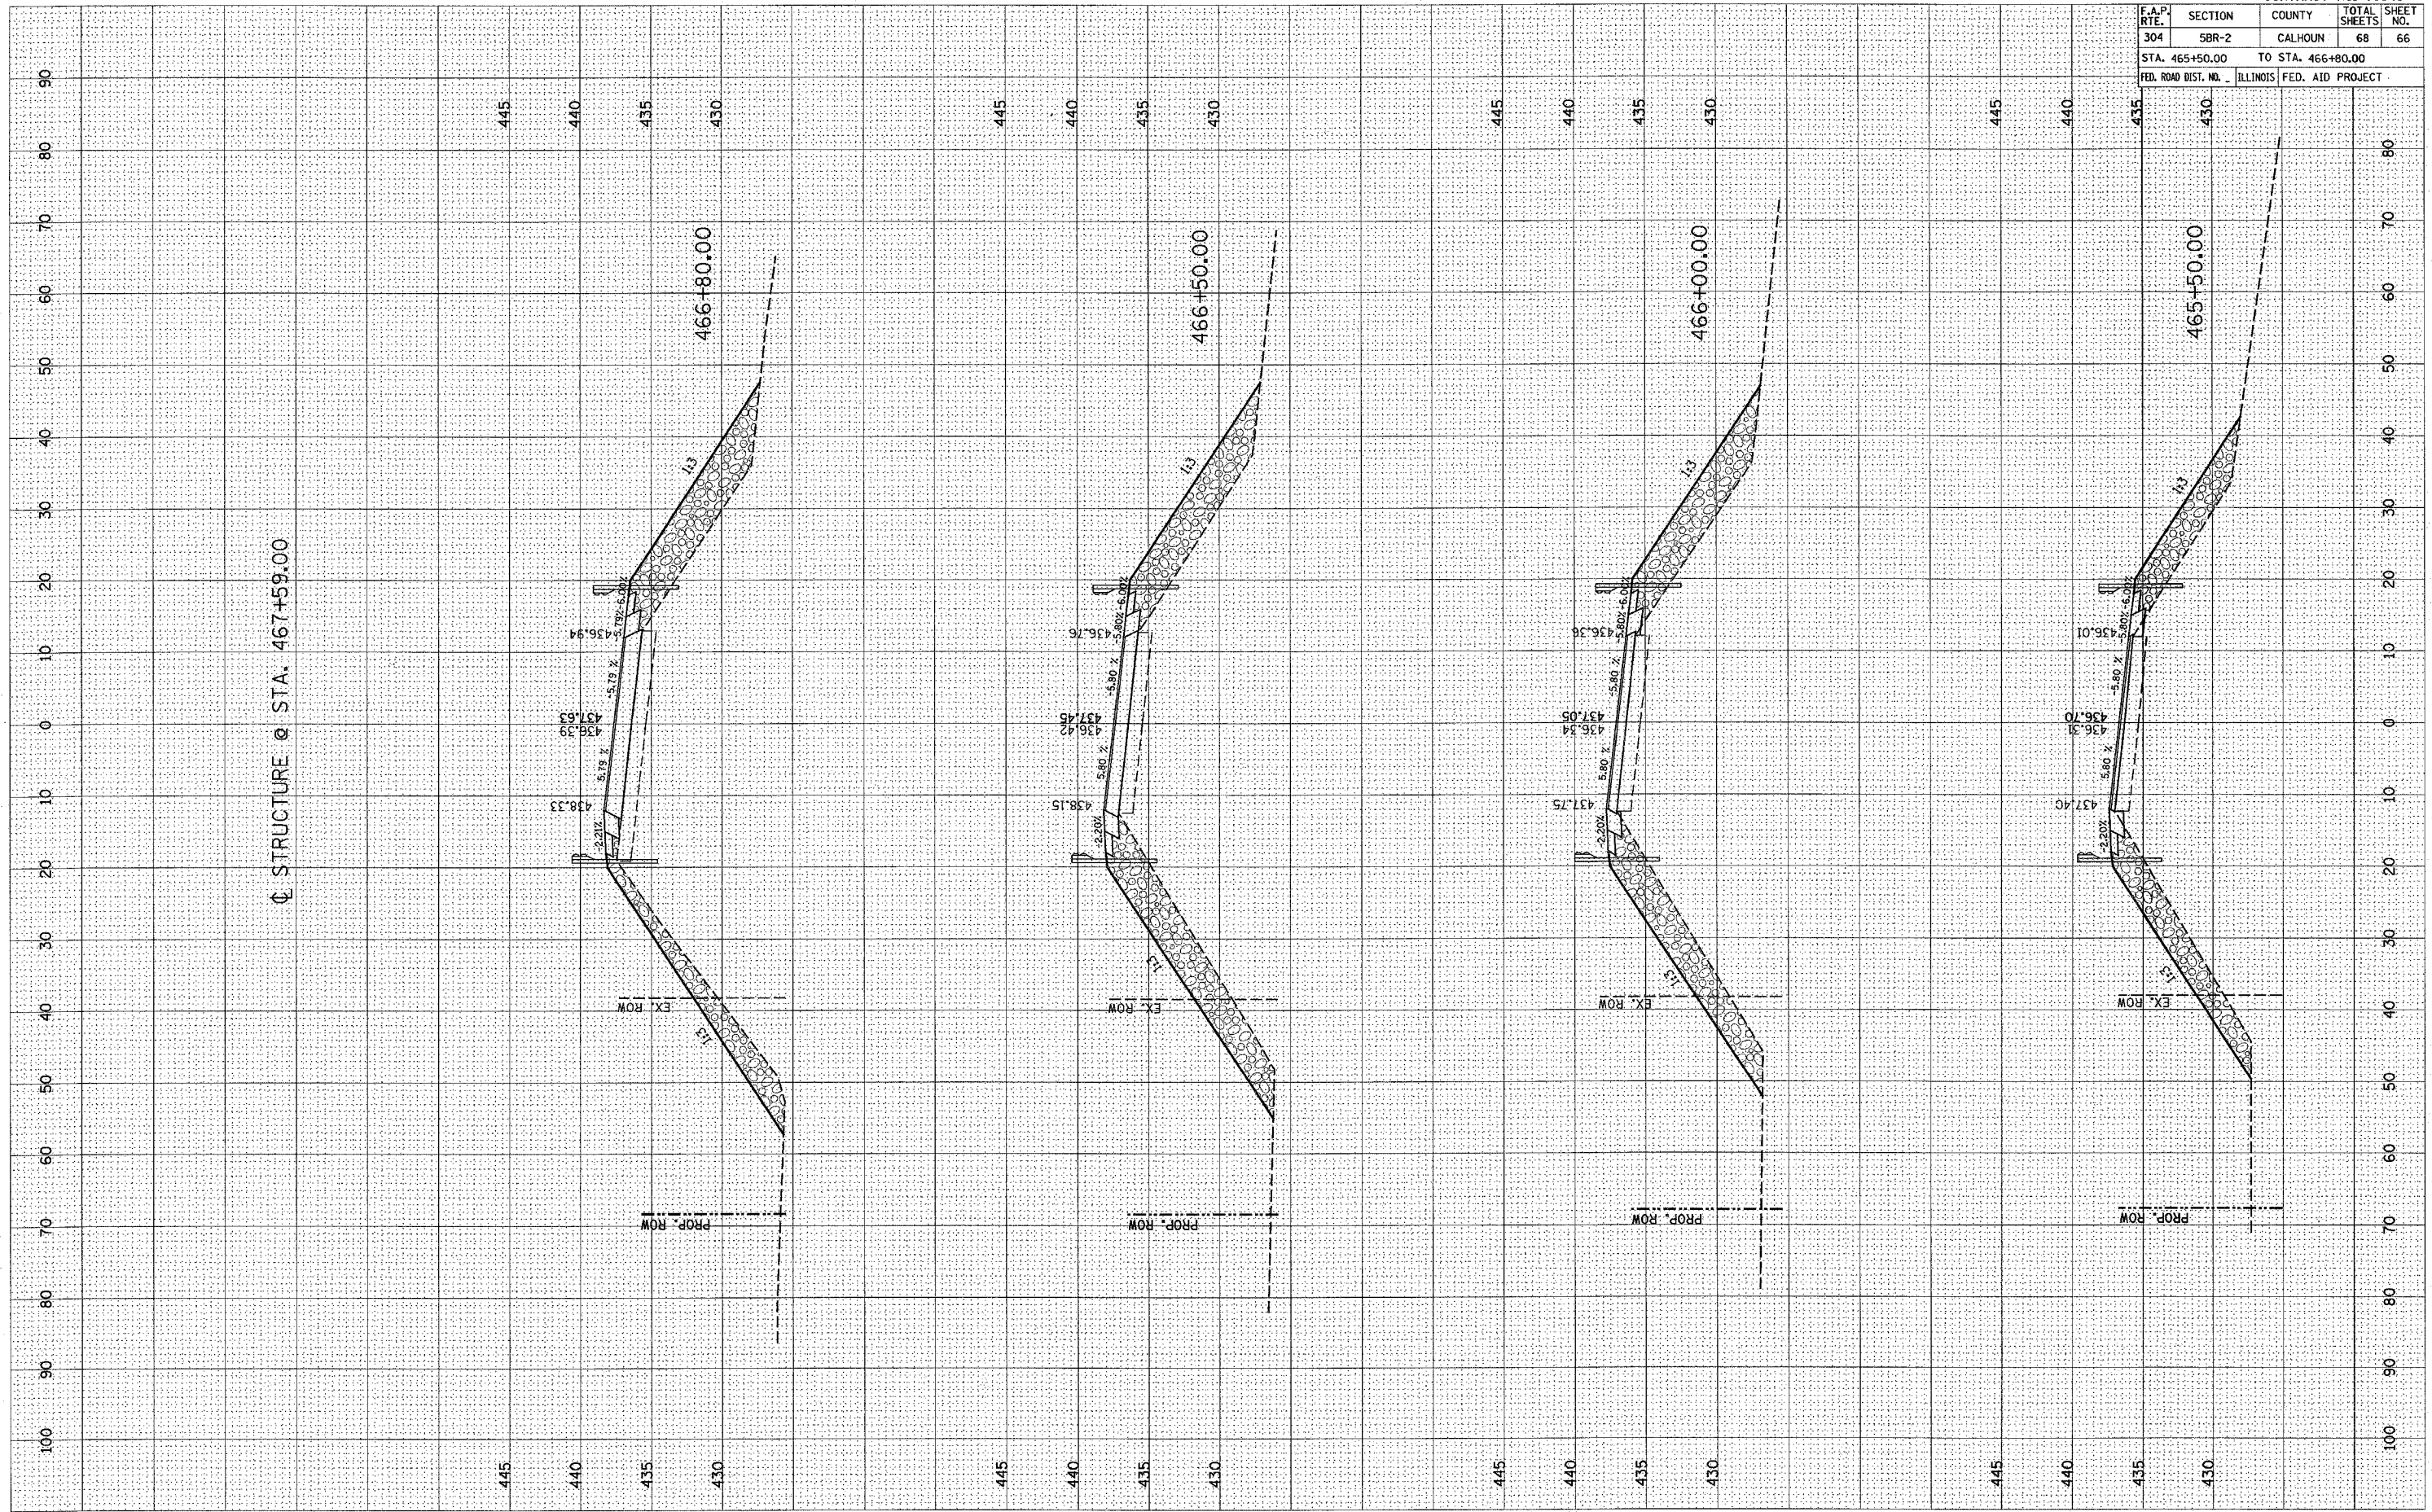

☉ STRUCTURE @ STA. 467+59.00

CONTRACT NO. 76948				
F.A.P. RTE.	SECTION	COUNTY	TOTAL SHEETS	SHEET NO.
304	5BR-2	CALHOUN	68	66
STA. 465+50.00 TO STA. 466+80.00				
FED. ROAD DIST. NO.		ILLINOIS	FED. AID PROJECT	