


PLOT DATE = 1/30/2008
 FILE NAME = c:\proje\calhoun\468\plan\sheet\plan\468.dwg
 PLOT SCALE = 1/8" = 1' IN.
 USER NAME = gshlich

ORIGINAL SURVEY
 FIELD DATE
 DATE
 BY
 NO.
 AREAS CHECKED

FINAL SURVEY
 REVISIONS
 DATE
 BY
 NO.
 AREAS CHECKED

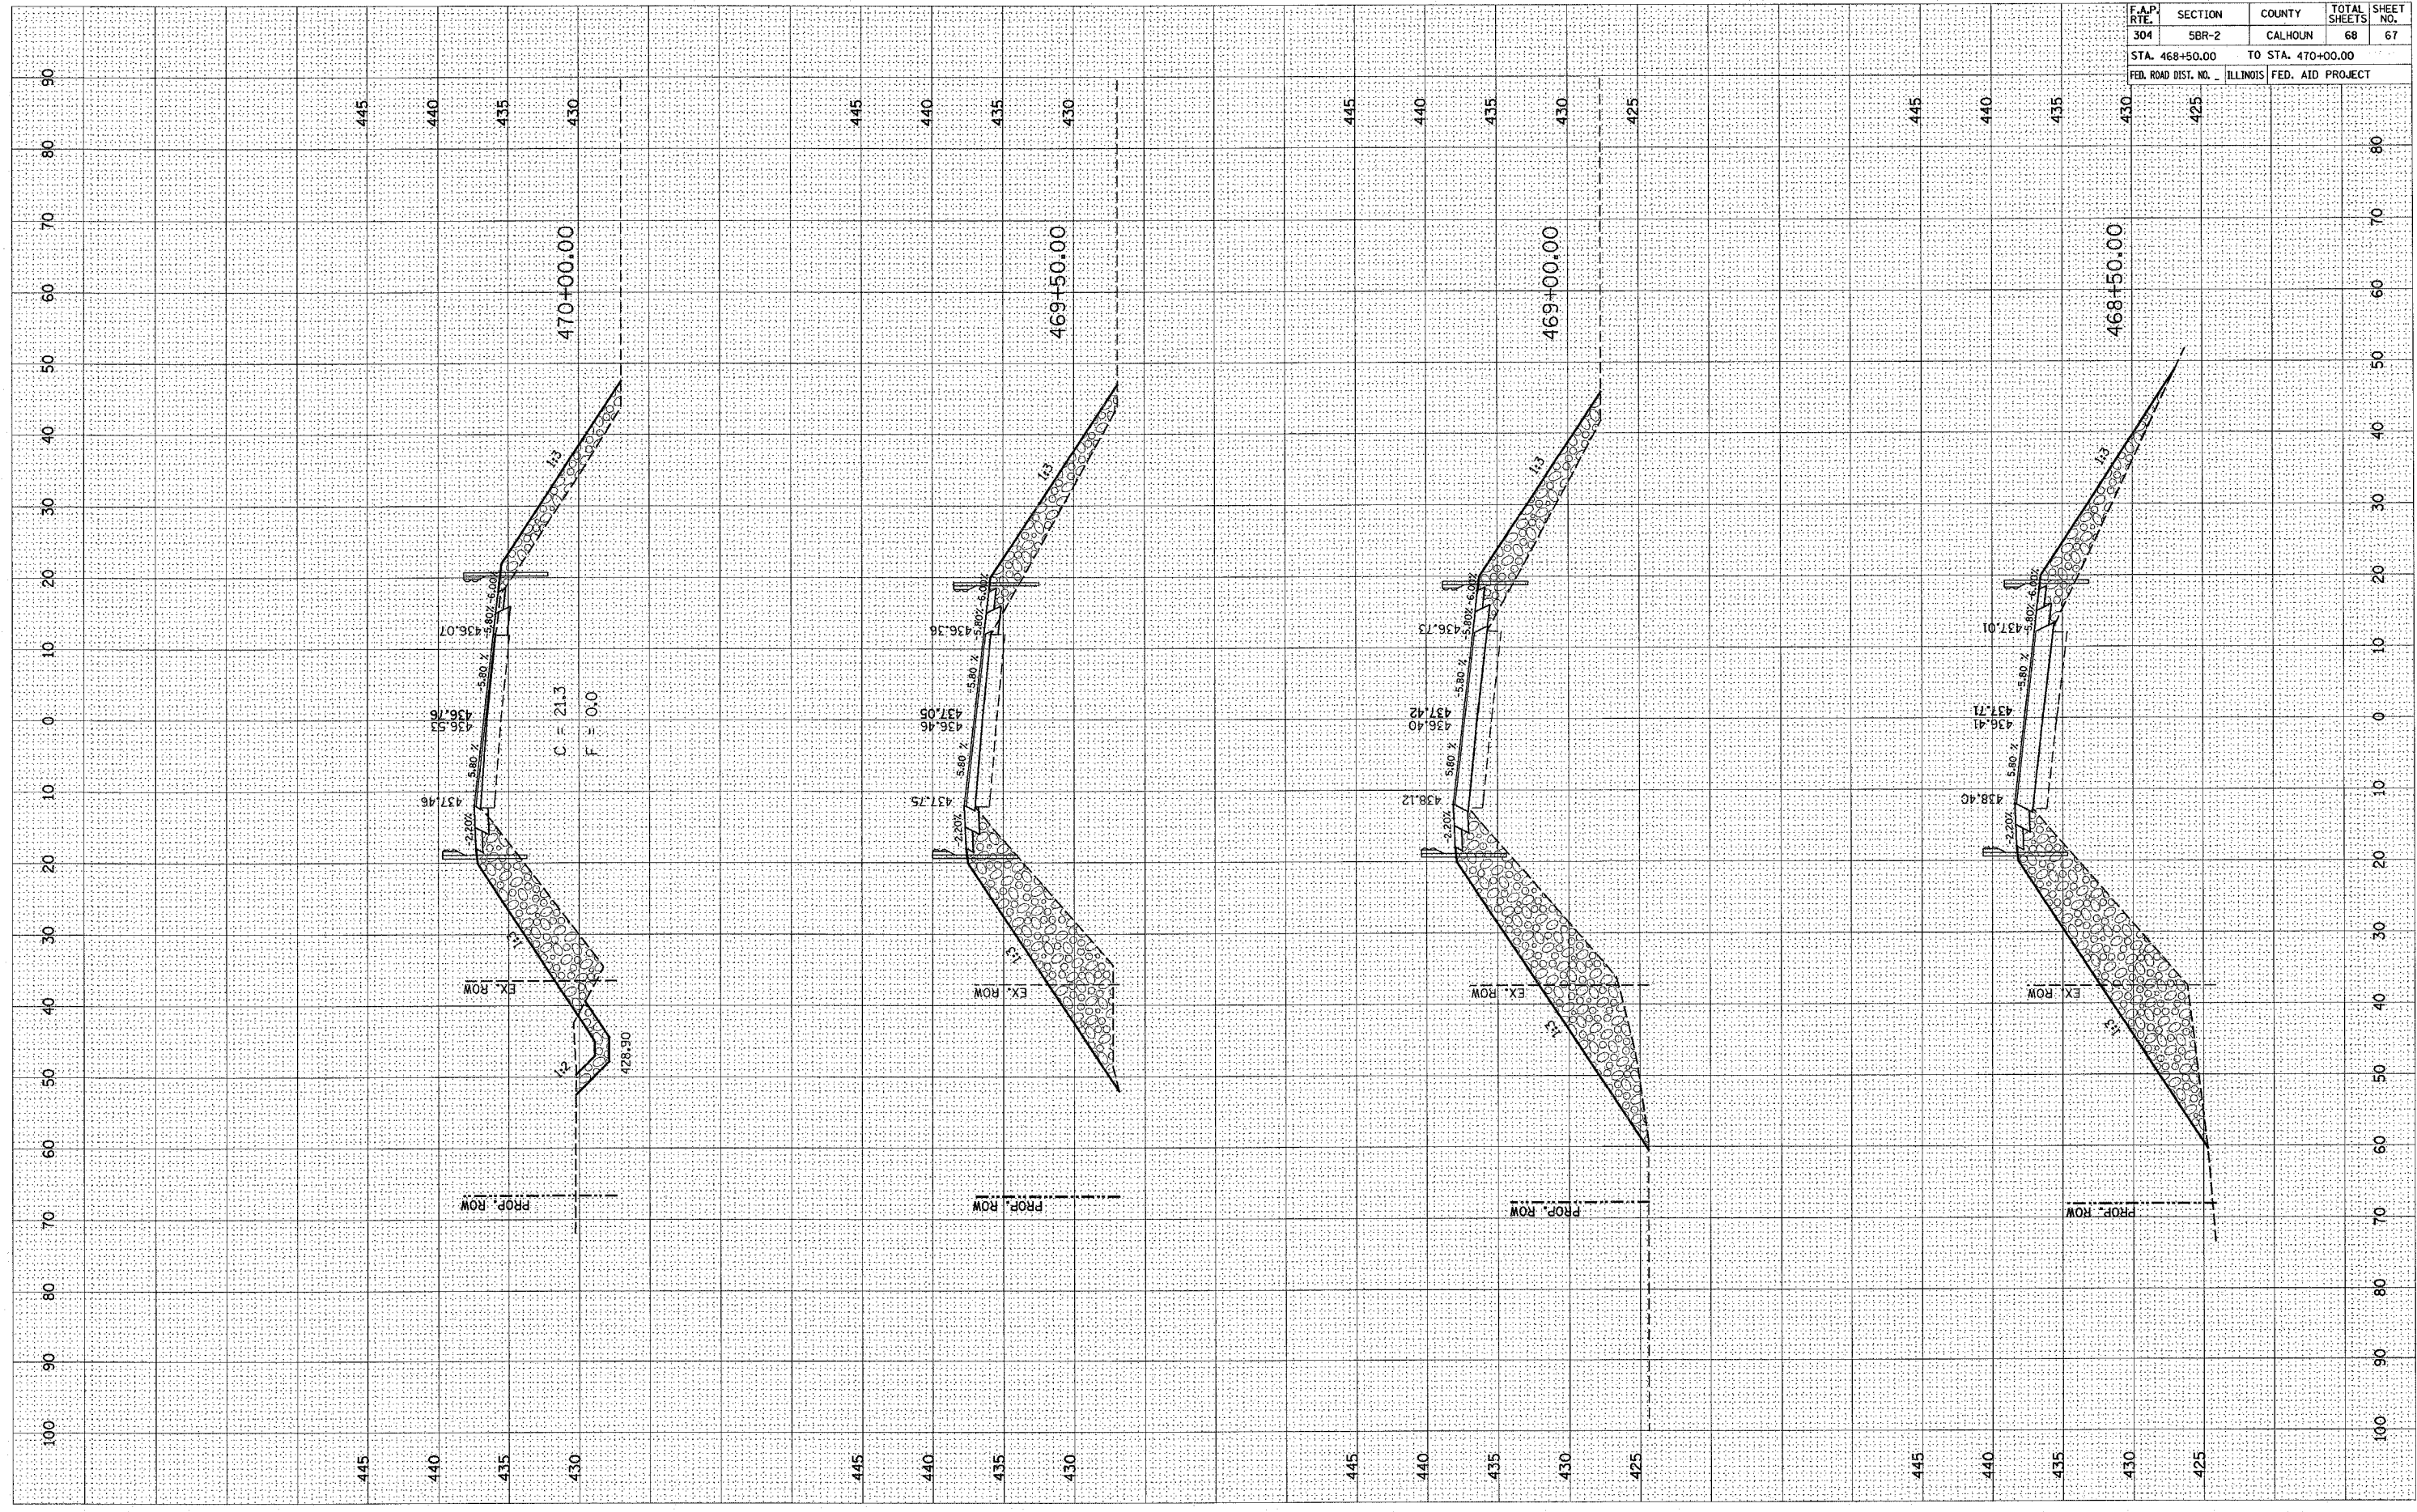

CONTRACT NO. 76948				
F.A.P. RTE.	SECTION	COUNTY	TOTAL SHEETS	SHEET NO.
304	5BR-2	CALHOUN	68	67
STA. 468+50.00 TO STA. 470+00.00				
FED. ROAD DIST. NO. ILLINOIS			FED. AID PROJECT	