
- OF Z

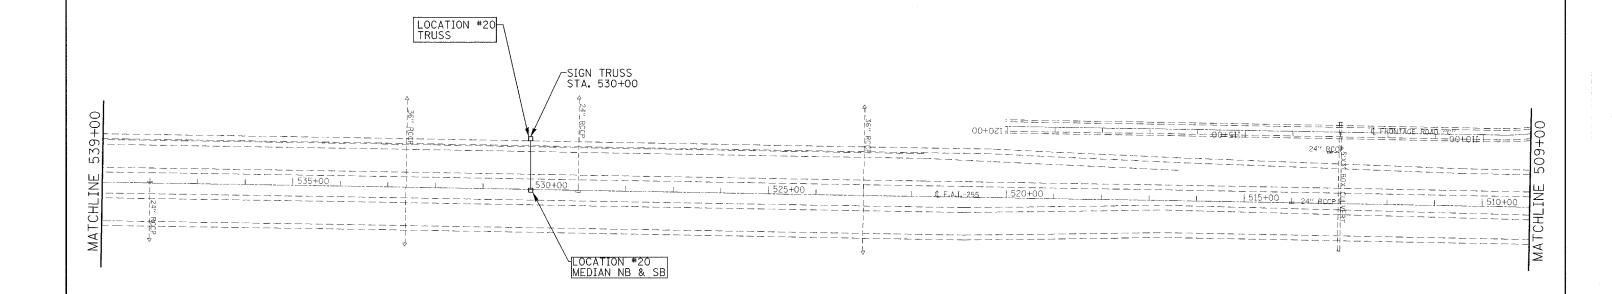

*ALL TRAFFIC BARRIER TERMINALS AND RAIL TYPES ARE SHOWN FOR CONTRACTOR USE AND INFORMATION.

FILE NAME =	USER NAME = alfordb	DESIGNED -	REVISED ~				F	A.I SECTION	COUNTY	TOTAL SHEET SHEETS NO.
c:\projects\ed02108\cadd\pln02108a.dgr		DRAWN -	REVISED -	STATE OF ILLINOIS		EXISTING/REMOVAL SHEETS	<u> </u>	255 D-8 GUARDRAIL 2008-2	VARIOUS	102 17
	PLOT SCALE = 100.0000 '/ IN.	CHECKED -	REVISED -	DEPARTMENT OF TRANSPORTATION				CONTRACT NO. 76B48		
	PLOT DATE = 3/19/2008	DATE -	REVISED -		SCALE:	SHEET NO. OF SHEETS STA. TO	D STA. F	ED. ROAD DIST. NO. ILLINOIS FED. A	ID PROJECT	