
1 3 7 2

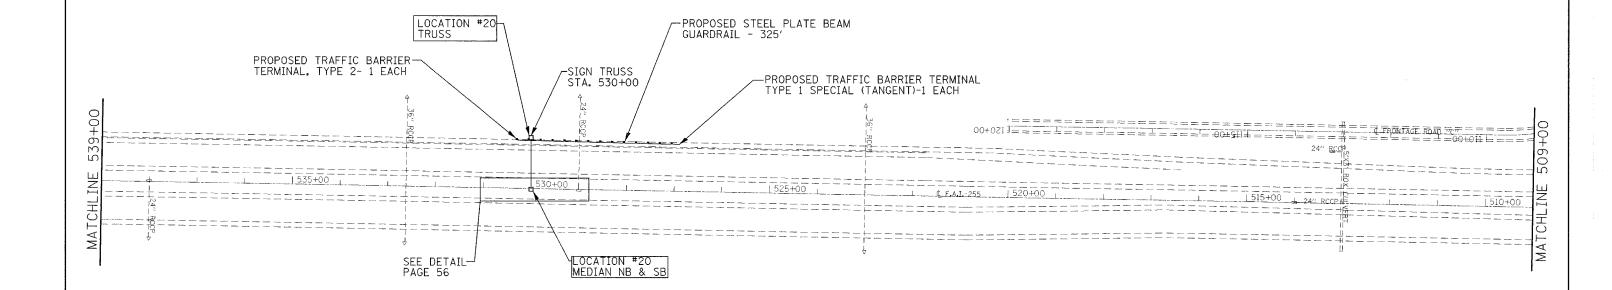

*ALL TRAFFIC BARRIER TERMINALS AND RAIL TYPES ARE SHOWN FOR CONTRACTOR USE AND INFORMATION.

| FILE NAME = | USER NAME = alfordb | DESIGNED - | REVISED - | | | DRODOCED CHADDDAN BED | ACERSERIT | F.A.I | SECTION | COUNTY | TOTAL SHEET |
|--|------------------------------|------------|-----------|------------------------------|--|-------------------------|-----------|---------|-----------------------------|--------------------|---------------|
| c:\projects\ed02108\cadd\pln02108b.dgn | | DRAWN - | REVISED - | STATE OF ILLINOIS | PROPOSED GUARDRAIL REPLACEMENT PLAN SHEETS | | | 255 | D-8 GUARDRATI 2008-2 | VARIOUS | 102 62 |
| | PLOT SCALE = 100.0000 '/ IN. | CHECKED - | REVISED | DEPARTMENT OF TRANSPORTATION | | | | 200 | D G GOARDINALE 2000 2 | CONTRACT NO. 76B48 | |
| | PLOT DATE = 3/19/2008 | DATE - | REVISED - | | SCALE: | SHEET NO. OF SHEETS STA | TO STA. | FED. RO | DAD DIST. NO. ILLINOIS FED. | | 01 1101 10010 |