DOY Z

F.A.I SECTION COUNTY TOTAL SHEETS NO. 255 D-8 GUARDRAIL 2008-2 VARIOUS 102 67

CONTRACT NO. 76B48

ILLINOIS FED. AID PROJECT


PROPOSED GUARDRAIL REPLACEMENT

PLAN SHEETS

TO STA.

SHEET NO. OF SHEETS STA.

SCALE:

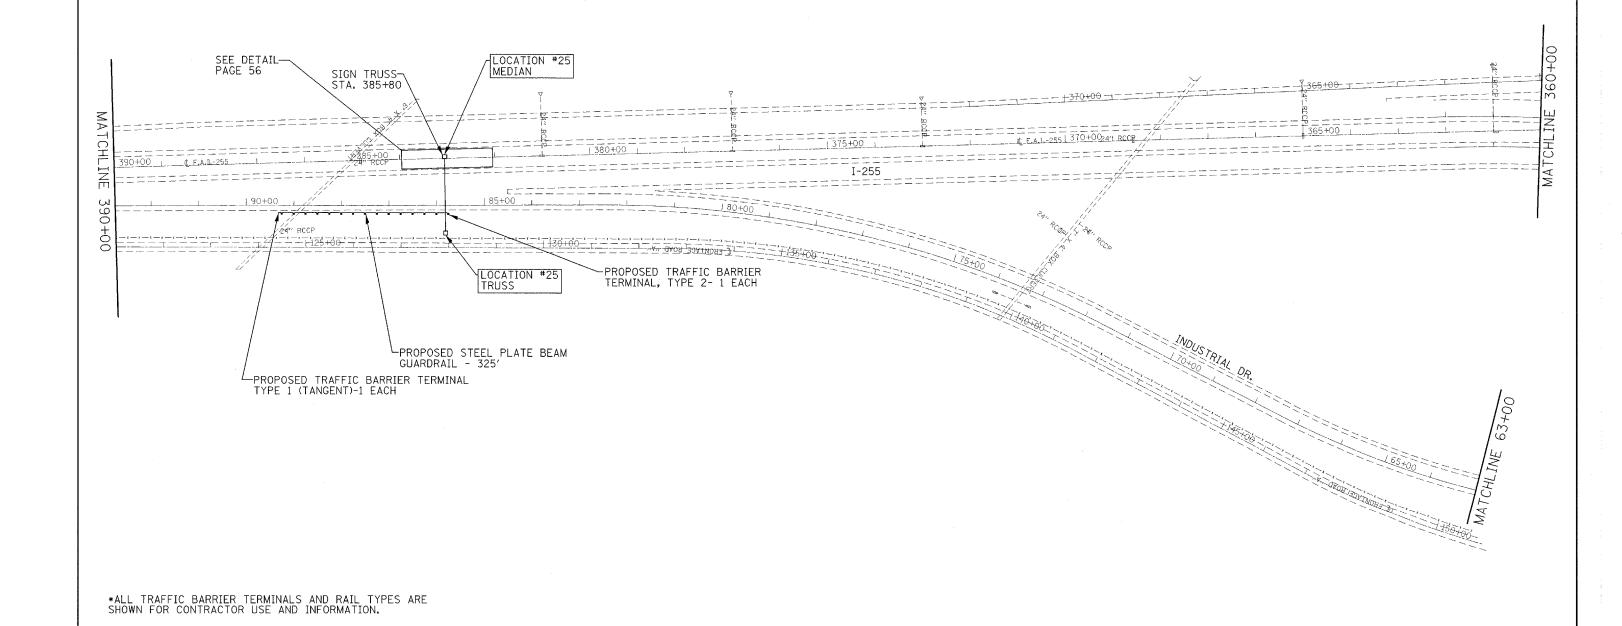

STATE OF ILLINOIS

DEPARTMENT OF TRANSPORTATION

FILE NAME =

DESIGNED

DRAWN

DATE

PLOT SCALE = 100.0000 '/ IN.

PLOT DATE = 3/19/2008

CHECKED

REVISED

REVISED

REVISED

REVISED