


I-270 STA. 324+00
TO STA. 338+00
SHEET 2A OF 8

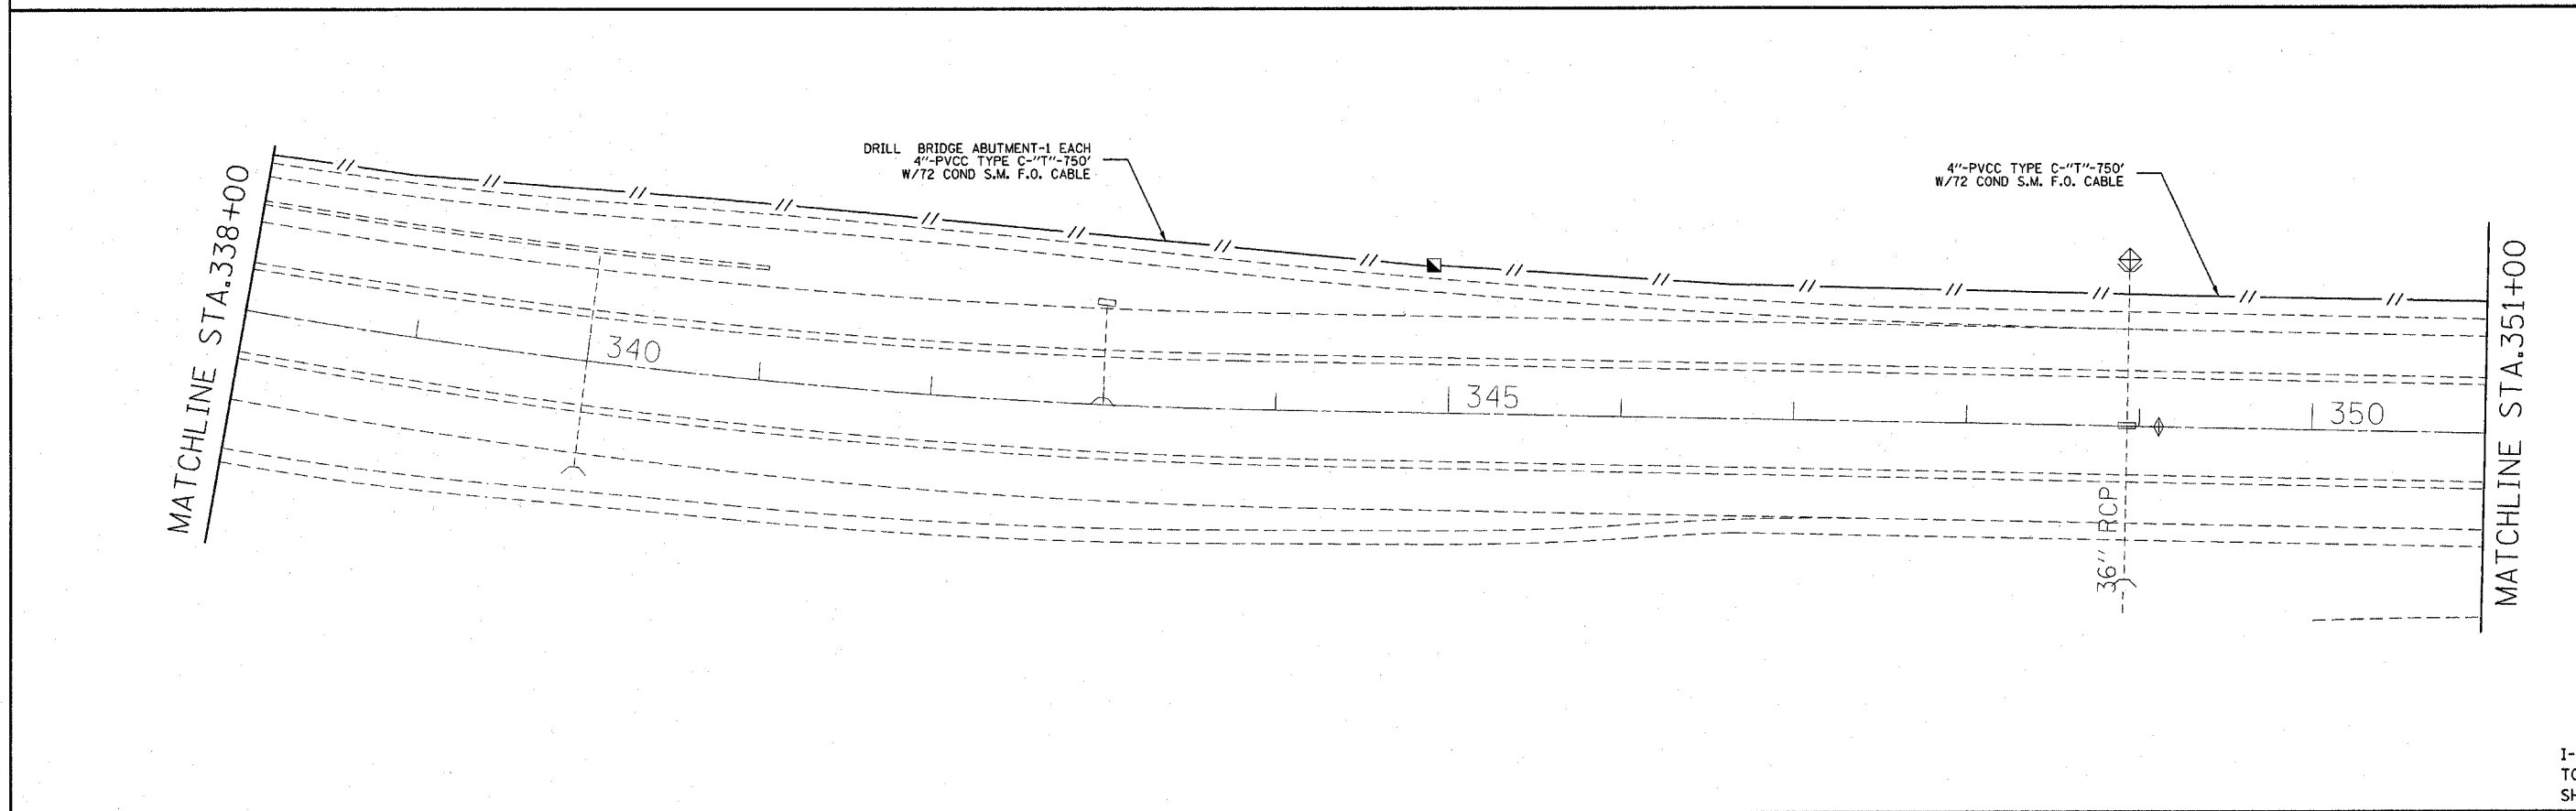

I-270 STA. 338+00
TO STA. 351+00
SHEET 2B OF 8

FILE NAME =	USER NAME = prestonme	DESIGNED -	REVISED -	STATE OF ILLINOIS DEPARTMENT OF TRANSPORTATION	ITS PLAN	F.A.I. RTE.	SECTION	COUNTY	TOTAL SHEETS	SHEET NO.	
cr:\projects\ed82789\electrical\itsplan\027	ba.dgn	DRAWN -	REVISED -			270	DIST 8 ITS 2009-2	MADISON	24	13	
	PLOT SCALE = 49.9995 / IN.	CHECKED -	REVISED -			CONTRACT NO. 76B54					
	PLOT DATE = 4/17/2008	DATE -	REVISED -			FED. ROAD DIST. NO. ILLINOIS FED. AID PROJECT					