


I-270 STA. 402+00
TO STA. 415+00
SHEET 6A OF 8

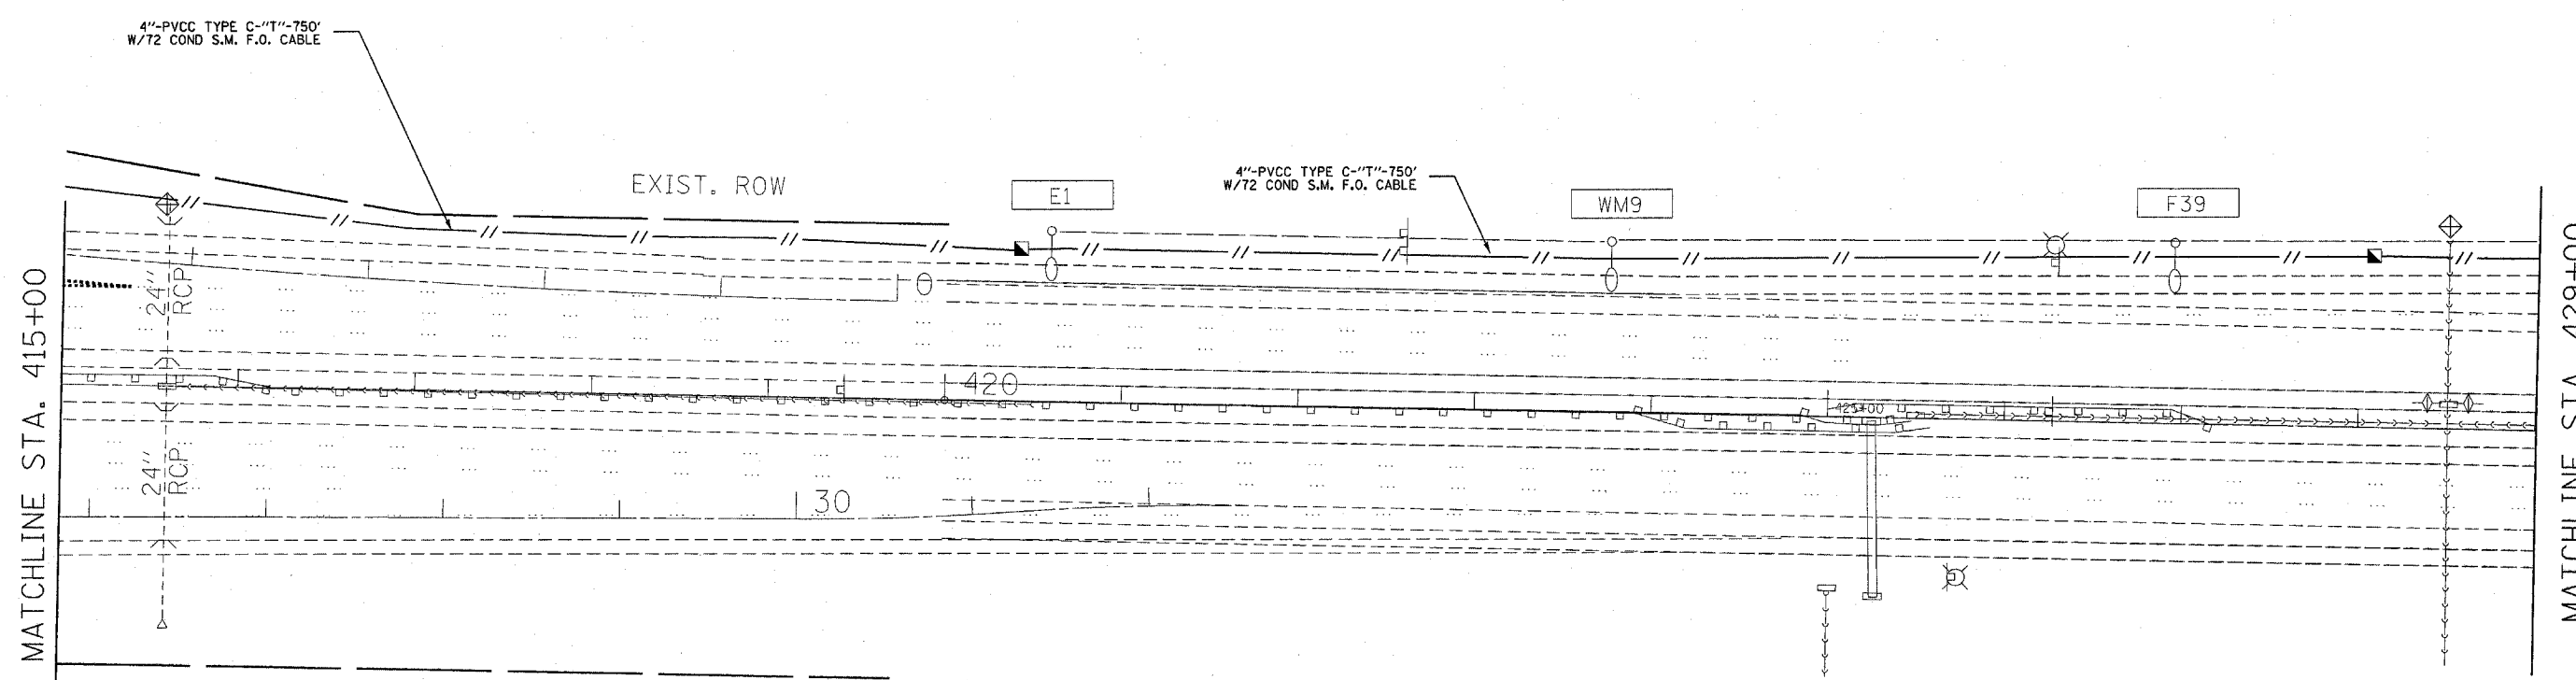

I-270 STA. 415+00
TO STA. 429+00
SHEET 6B OF 8

FILE NAME = c:\projects\ed02708\electrical\itspin02708a.dgn	USER NAME = prestonm	DESIGNED -	REVISED -	STATE OF ILLINOIS DEPARTMENT OF TRANSPORTATION	ITS PLAN			F.A.I. RTE.	SECTION	COUNTY	TOTAL SHEETS	SHEET NO.
	DRAWN -	REVISED -	270					DIST 8 ITS 2009-2	MADISON	24	17	
PLOT SCALE = 49.9995 / IN.	CHECKED -	REVISED -	SCALE: _____ SHEET NO. _____ OF _____ SHEETS STA. _____ TO STA. _____			CONTRACT NO. 76B54						
PLOT DATE = 4/17/2008	DATE -	REVISED -	FED. ROAD DIST. NO. _____ ILLINOIS FED. AID PROJECT									