



| | |
|----------|--|
| DATE | |
| BY | |
| PLAN | |
| SURVEYED | |
| PLOTTED | |
| NOTED | |
| NO. 1 | |
| NO. 2 | |
| | |
|----------|--|
| DATE | |
| BY | |
| PROFILE | |
| SURVEYED | |
| PLOTTED | |
| NOTED | |
| NO. 1 | |
| NO. 2 | |
| NO. 3 | |
| NO. 4 | |
| NO. 5 | |
| NO. 6 | |
| NO. 7 | |
| NO. 8 | |
| NO. 9 | |
| NO. 10 | |
| NO. 11 | |
| NO. 12 | |
| NO. 13 | |
| NO. 14 | |
| NO. 15 | |
| NO. 16 | |
| NO. 17 | |
| NO. 18 | |
| NO. 19 | |
| NO. 20 | |

PLOT DATE = #DATE#
 FILE NAME = #FILE#
 PLOT SCALE = #SCALE#
 REFERENCE = #REF#


CONTRACT NO. 78028

| FAS RTE | SECTION | COUNTY | TOTAL SHEETS | SHEET NO. |
|---------------------|----------|------------------|--------------|-----------|
| 899 | 8BR-1 | SALINE | 75 | 7 |
| STA. 660+60 | | TO STA. 666+20 | | |
| FED. ROAD DIST. NO. | ILLINOIS | FED. AID PROJECT | | |

SEC. 17, T9S, R5E, 3RD P.M.

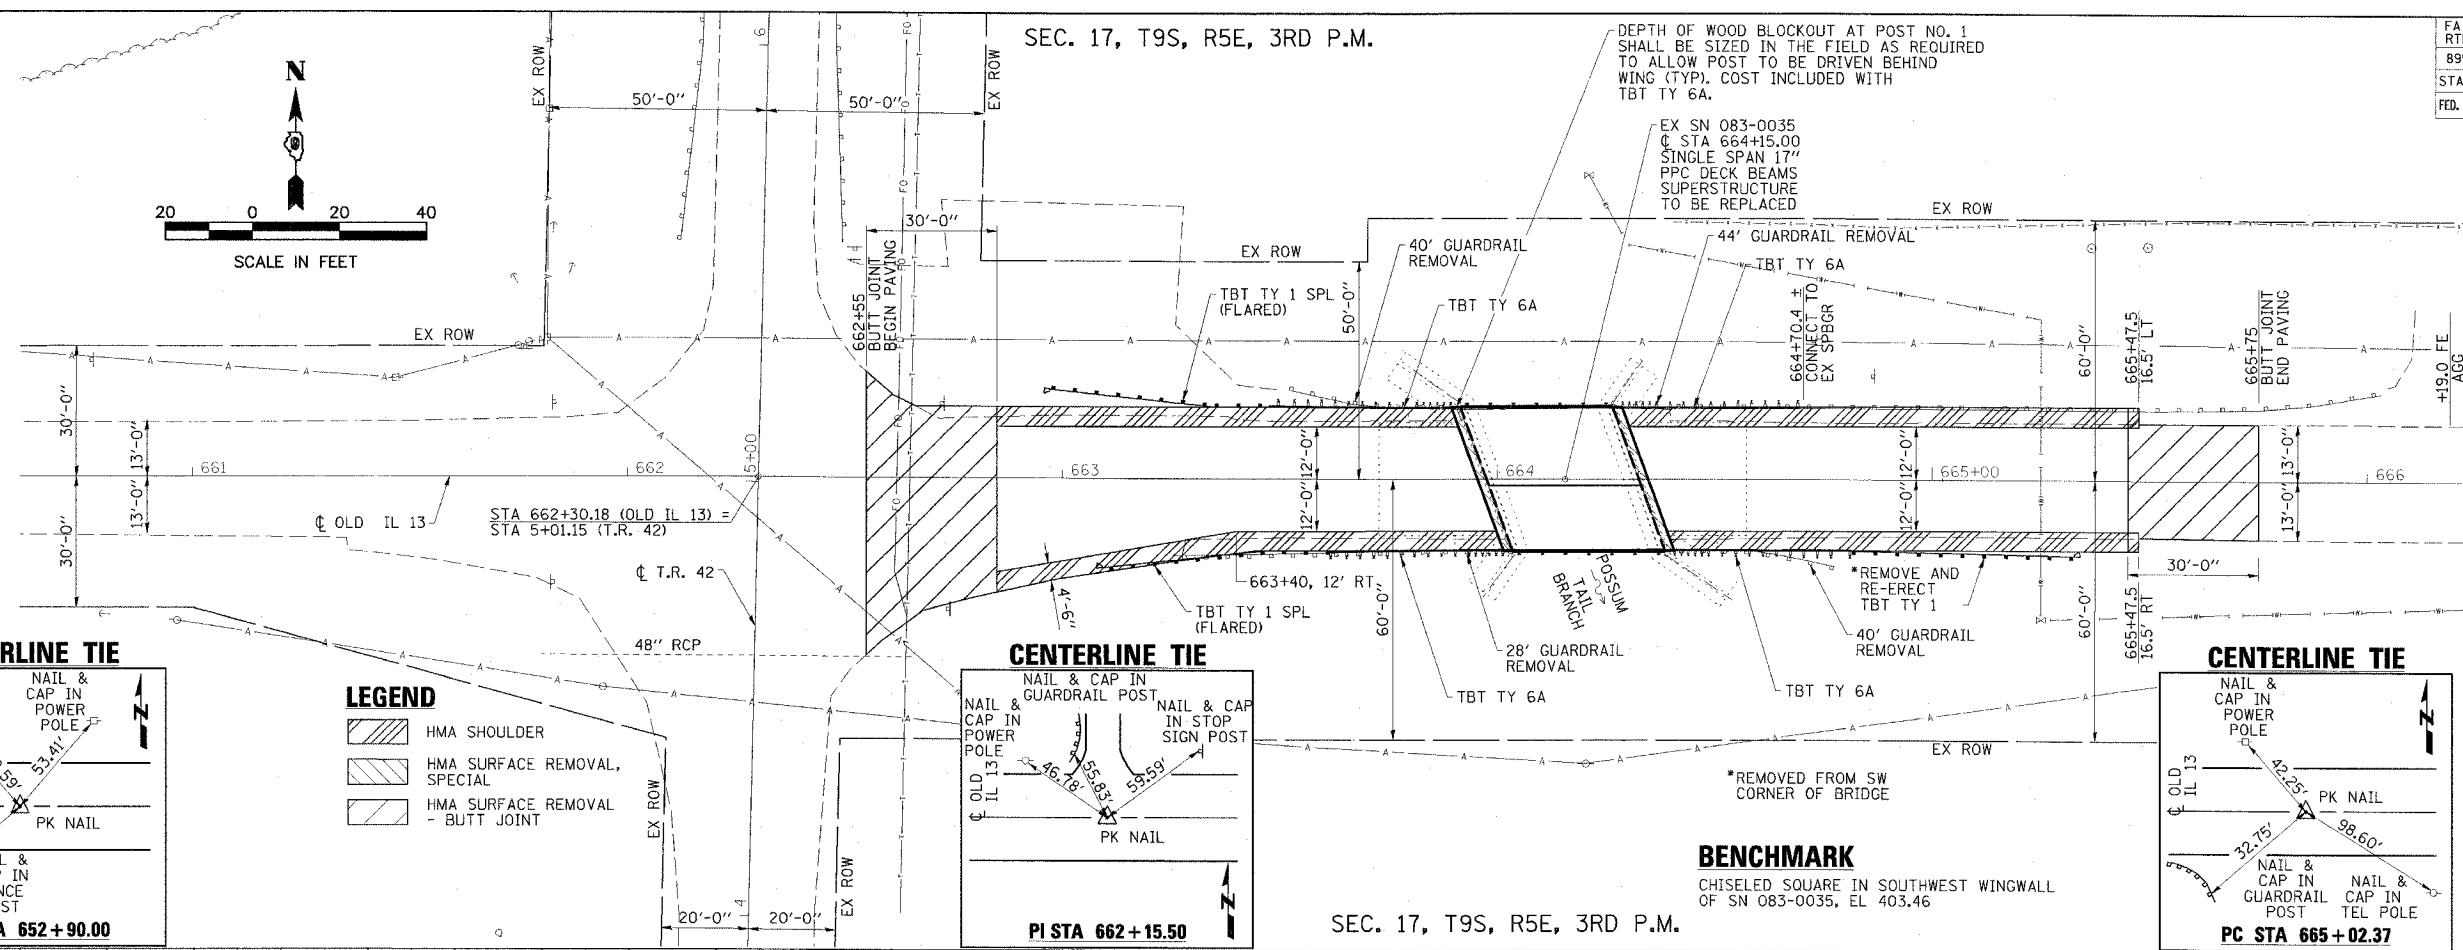


CURVE DATA
 PI STA 670+02.38
 $\Delta = 0^{\circ}-50'-00.00''$
 T = 500.01'
 L = 1000.00'
 R = 68754.94'
 E = 1.82'
 PC STA = 665+02.37
 PT STA = 675+02.37



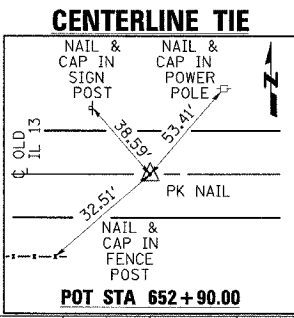


LEGEND

- HMA SHOULDER
- HMA SURFACE REMOVAL, SPECIAL
- HMA SURFACE REMOVAL - BUTT JOINT

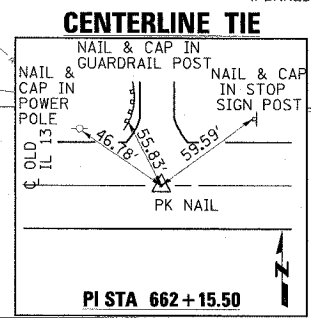

BENCHMARK
 CHISELED SQUARE IN SOUTHWEST WINGWALL OF SN 083-0035, EL 403.46

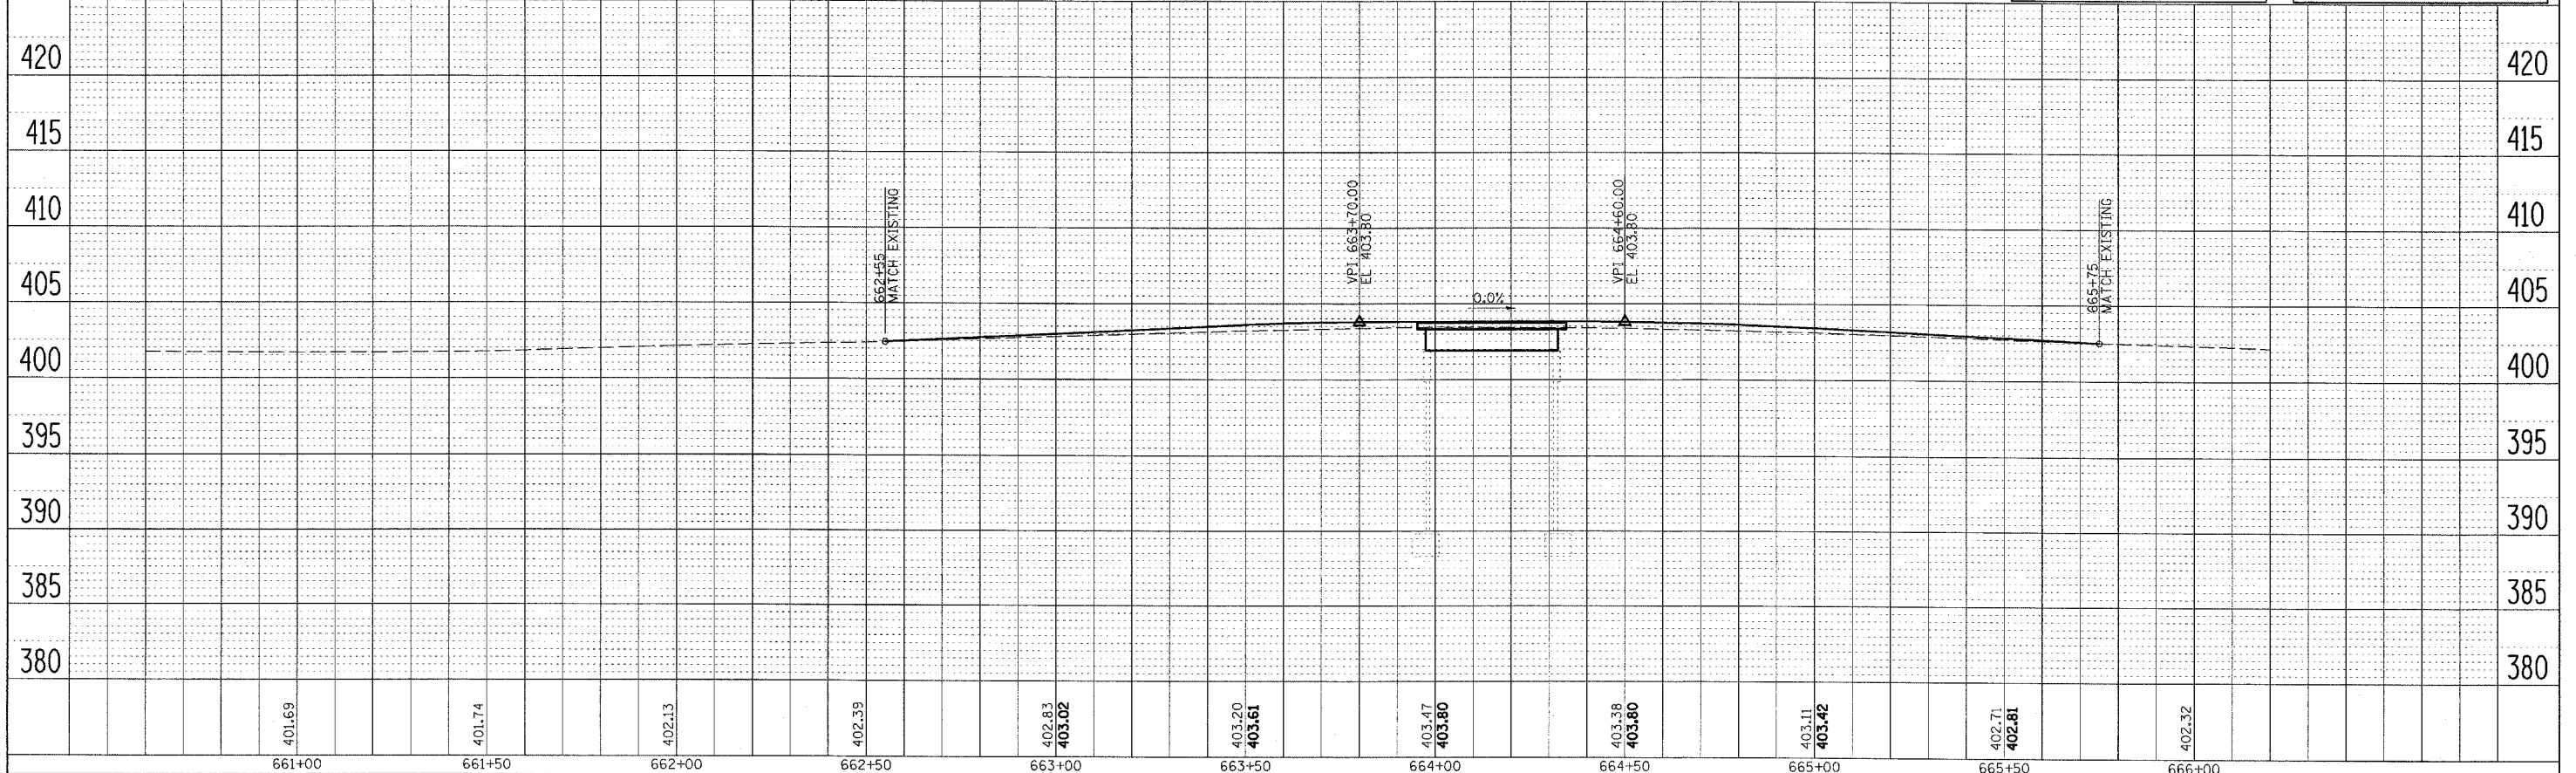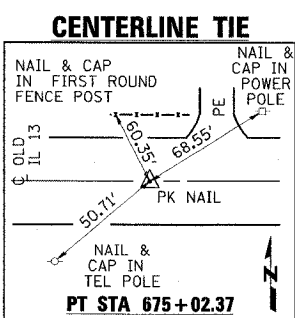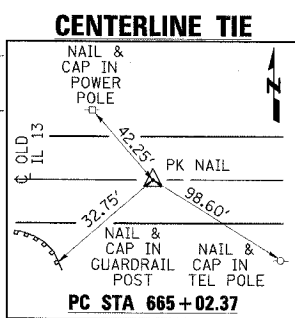

FAS RTE 899 (OLD IL 13) PLAN & PROFILE
 STA 660+60.00 TO STA 666+20.00