



STATE OF ILLINOIS  
DEPARTMENT OF TRANSPORTATION

ROUTE NO.	SECTION	COUNTY	STATION	SHEET	SHEET NO. 15 18 SHEETS
FAS 899	BDR-2	SALINE	75	50	
FED. PROJ. LIST NO.		ILLINOIS	FED. AID PROJECT		

78028

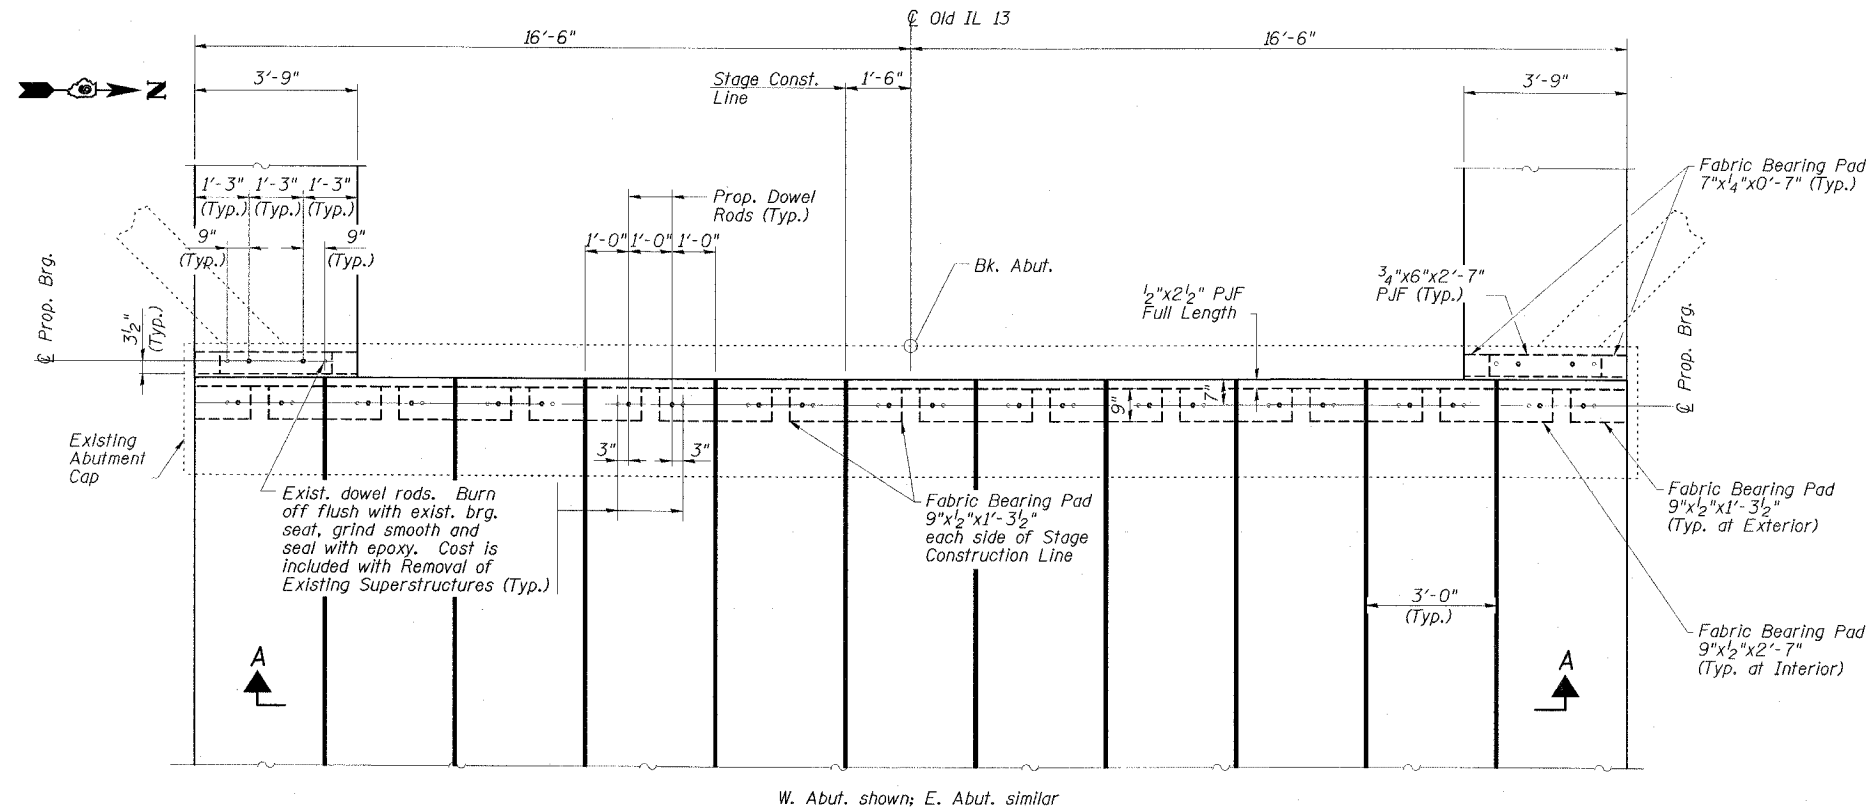

W. Abut. shown; E. Abut. similar  
**ABUTMENT BEARING SEAT PLAN**  
(Concrete Wearing Surface and approach pavement not shown)

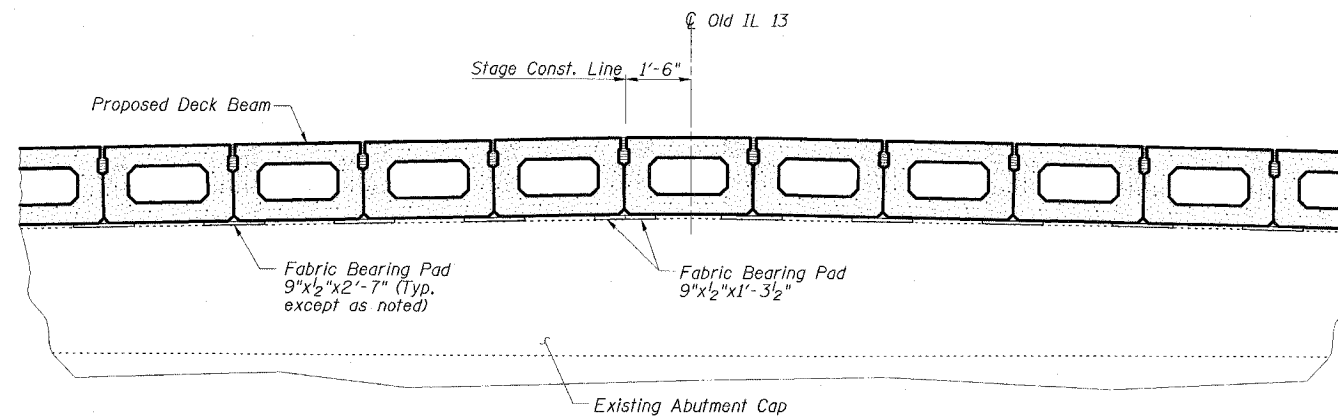

**SECTION A-A**  
(Concrete Wearing Surface not shown)

**ESCA**  
CONSULTANTS, INC.  
DESIGNED BY: JMS 10/07  
DRAWN BY: CJ/HAS 10/07  
CHECKED BY: DAJ/ELH 01/08  
APPROVED BY: RDP 01/08

**ABUTMENT DETAILS**  
OLD IL 13 OVER BANKSTON FORK  
FAS ROUTE 899 - SECTION BBR-2  
SALINE COUNTY  
STATION 802+60.00  
STRUCTURE NO. 083-0036