


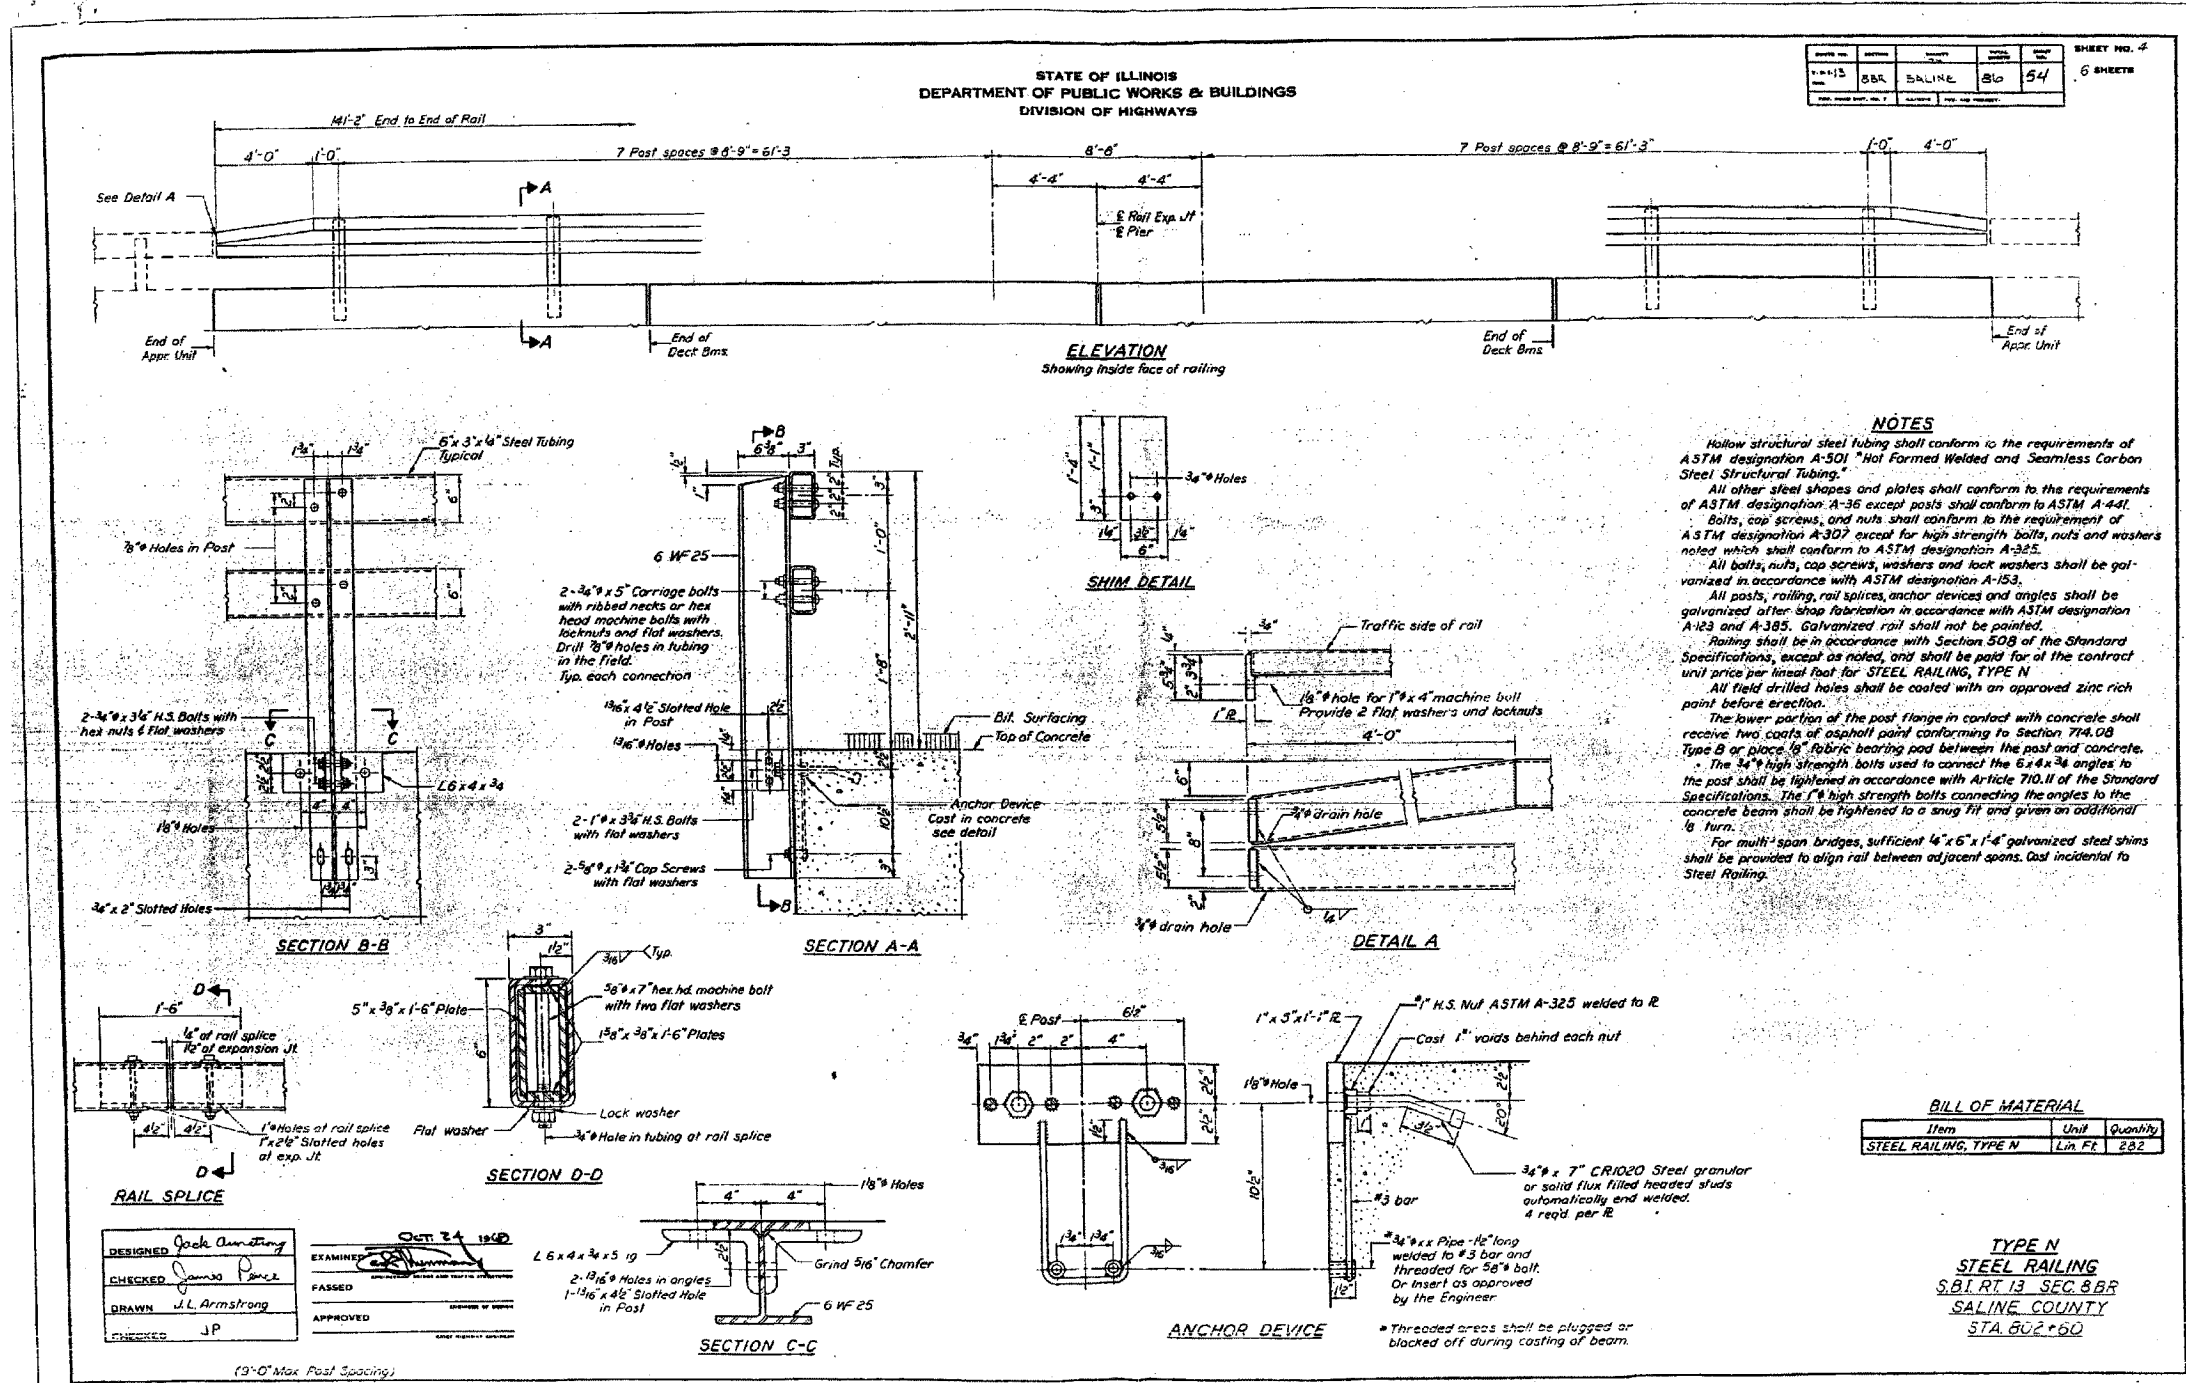

CONTRACT NO. 78028				
FAS RTE	SECTION	COUNTY	TOTAL SHEETS	SHEET NO.
899	BBR-2	SALINE	75	57
STA.		TO STA.		
FED. ROAD DIST. NO.	ILLINOIS	FED. AID PROJECT		



ESCA
CONSULTANTS, INC.

DESIGNED BY:	JMS	12/07
DRAWN BY:	HAS	12/07
CHECKED BY:	MTD	01/08
APPROVED BY:	RDP	01/08

EXISTING STRUCTURE PLANS
FAS RTE 899 (OLD IL 13)
SECTION 8BR-2
SALINE COUNTY

FOR INFORMATION ONLY