




| | |
|---------------|------|
| FINAL SURVEY | DATE |
| REVISIONS | BY |
| NOTED | |
| TEMPERATURE | |
| AREAS CHECKED | |

| | |
|-----------------|------|
| ORIGINAL SURVEY | DATE |
| REVISIONS | BY |
| NOTED | |
| TEMPERATURE | |
| AREAS CHECKED | |

| | | | | |
|---------------------|---------------|-------------------|-----------------|--------------|
| FAS RTE 899 | SECTION 8BR-2 | COUNTY SALINE | TOTAL SHEETS 75 | SHEET NO. 68 |
| STA. 797+00.00 | | TO STA. 797+78.19 | | |
| FED. ROAD DIST. NO. | ILLINOIS | FED. AID PROJECT | | |

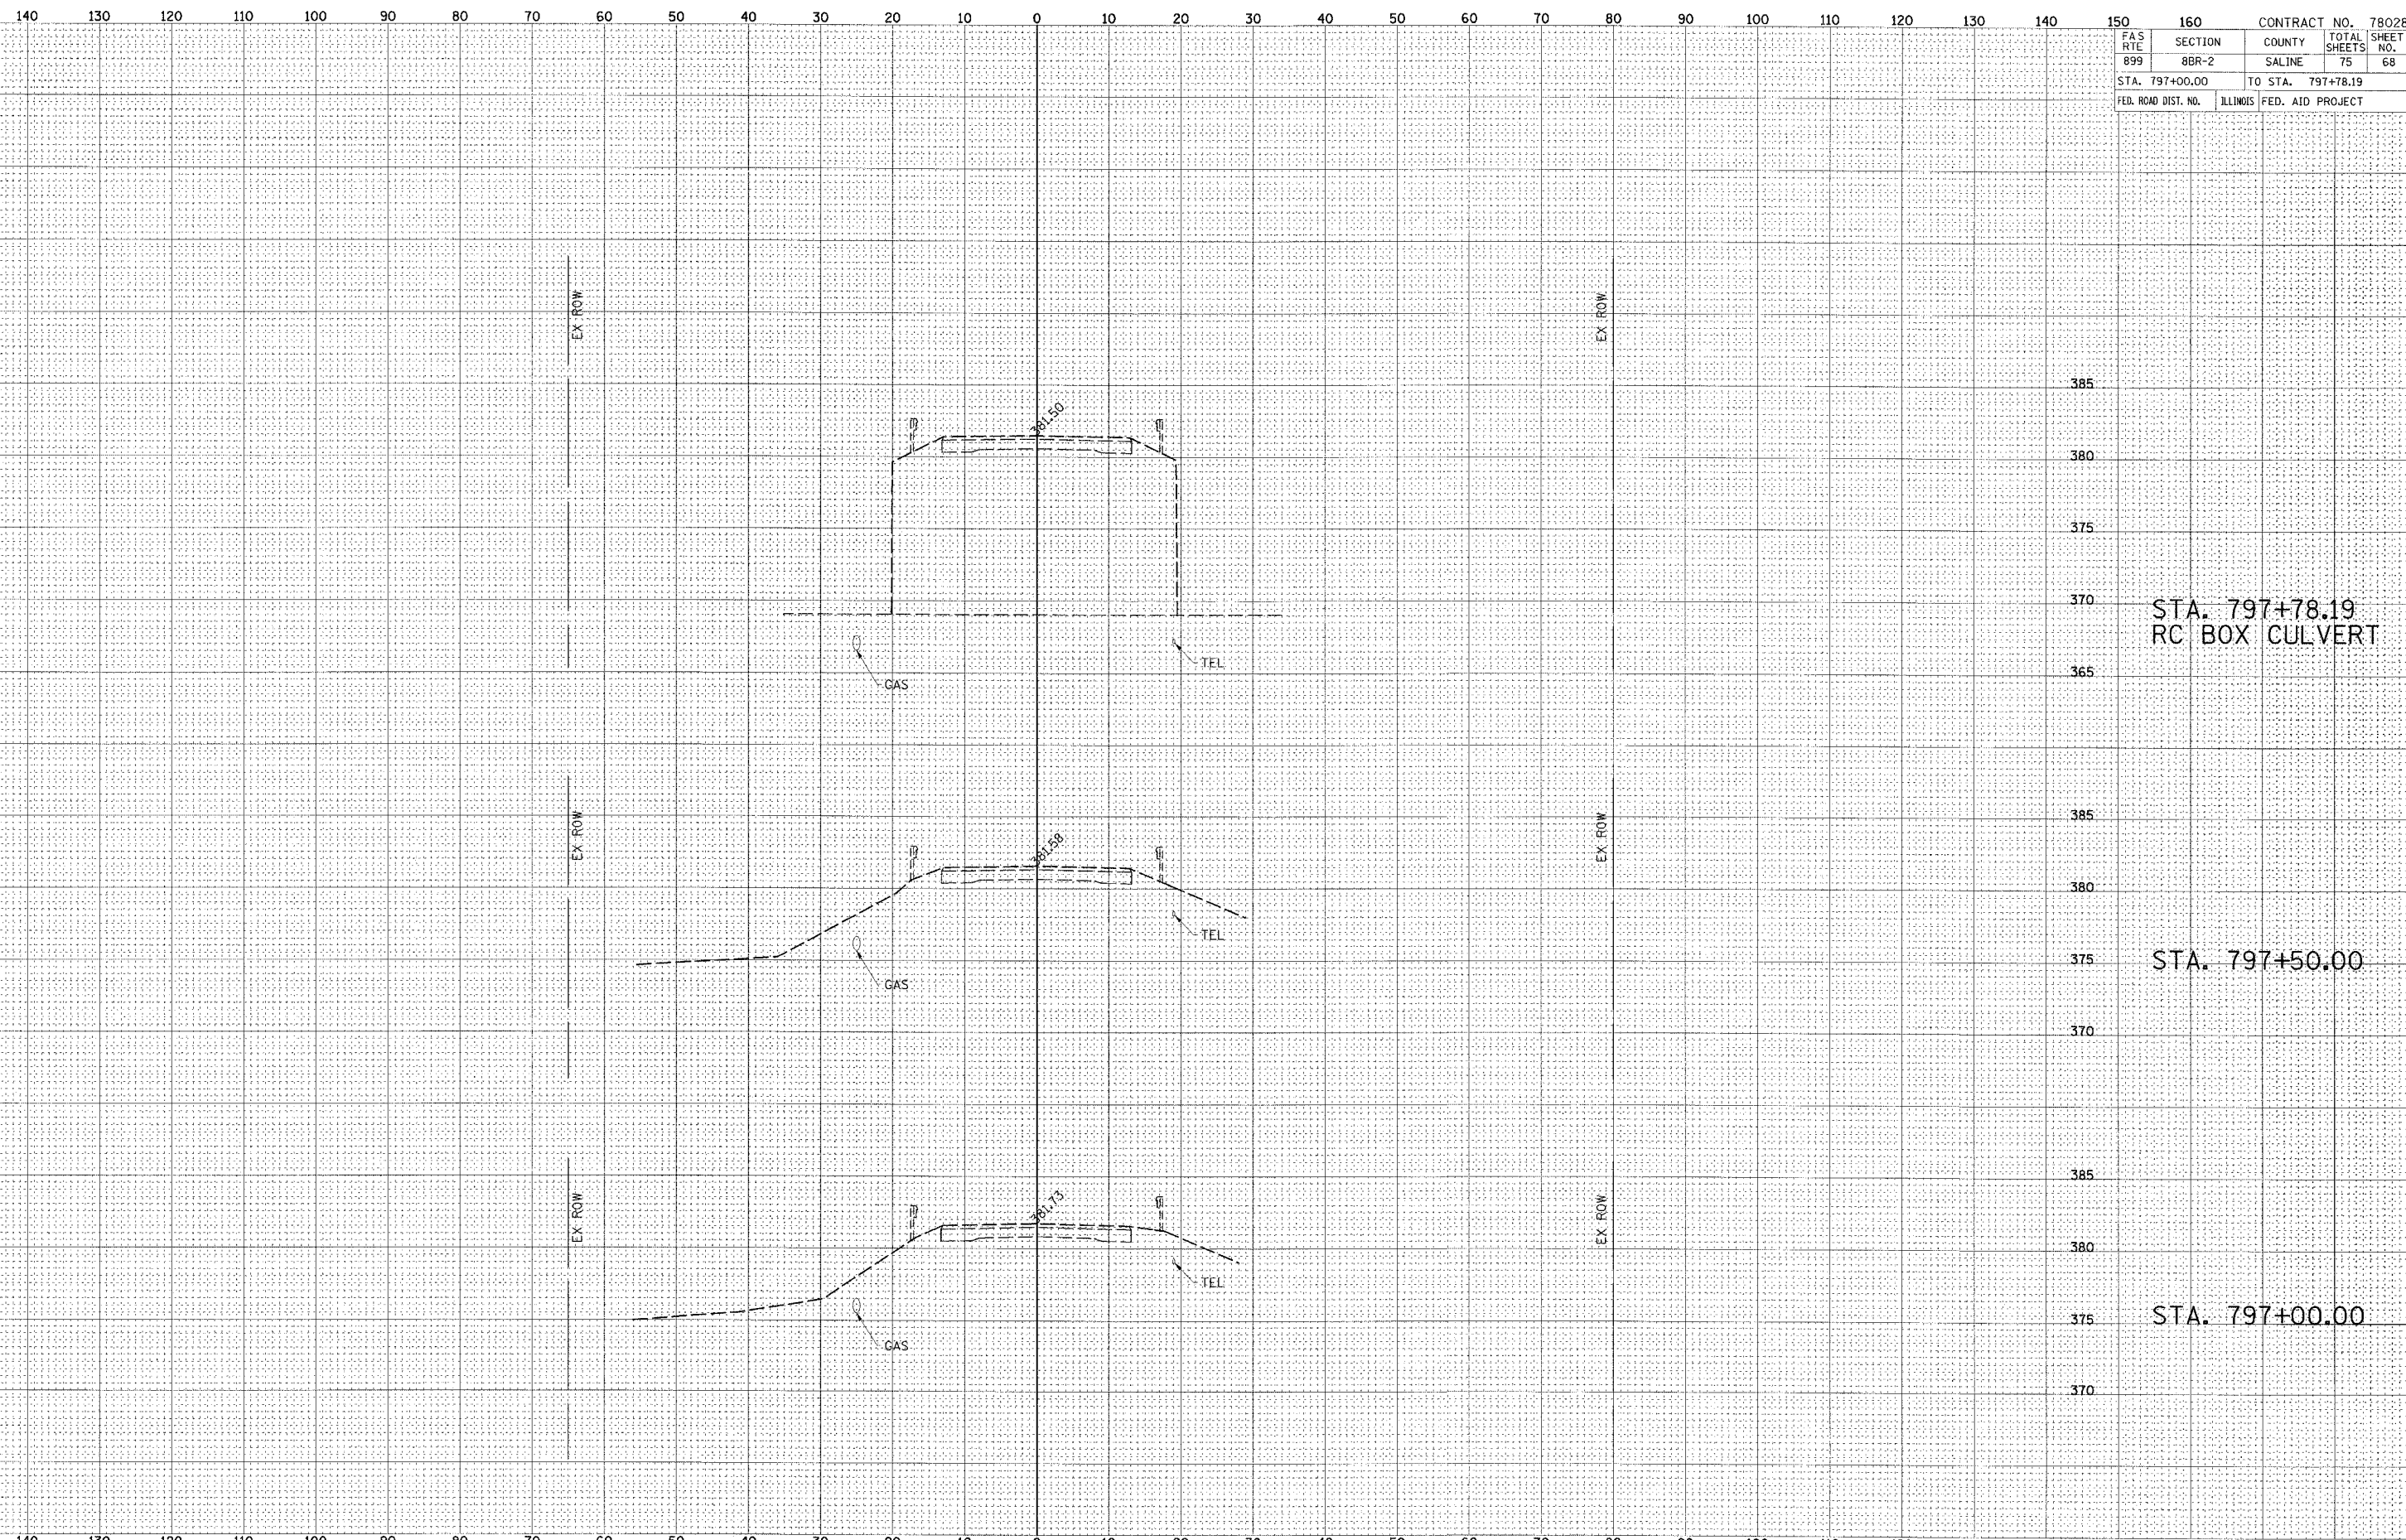

STA. 797+78.19
RC BOX CULVERT

STA. 797+50.00

STA. 797+00.00