


- LEGEND**
- TEMPORARY DITCH CHECKS
 - INLET PROTECTION
 - PERIMETER EROSION BARRIER (SILT FENCE)
 - SEEDING / EROSION CONTROL BLANKET
 - FLOW ARROW

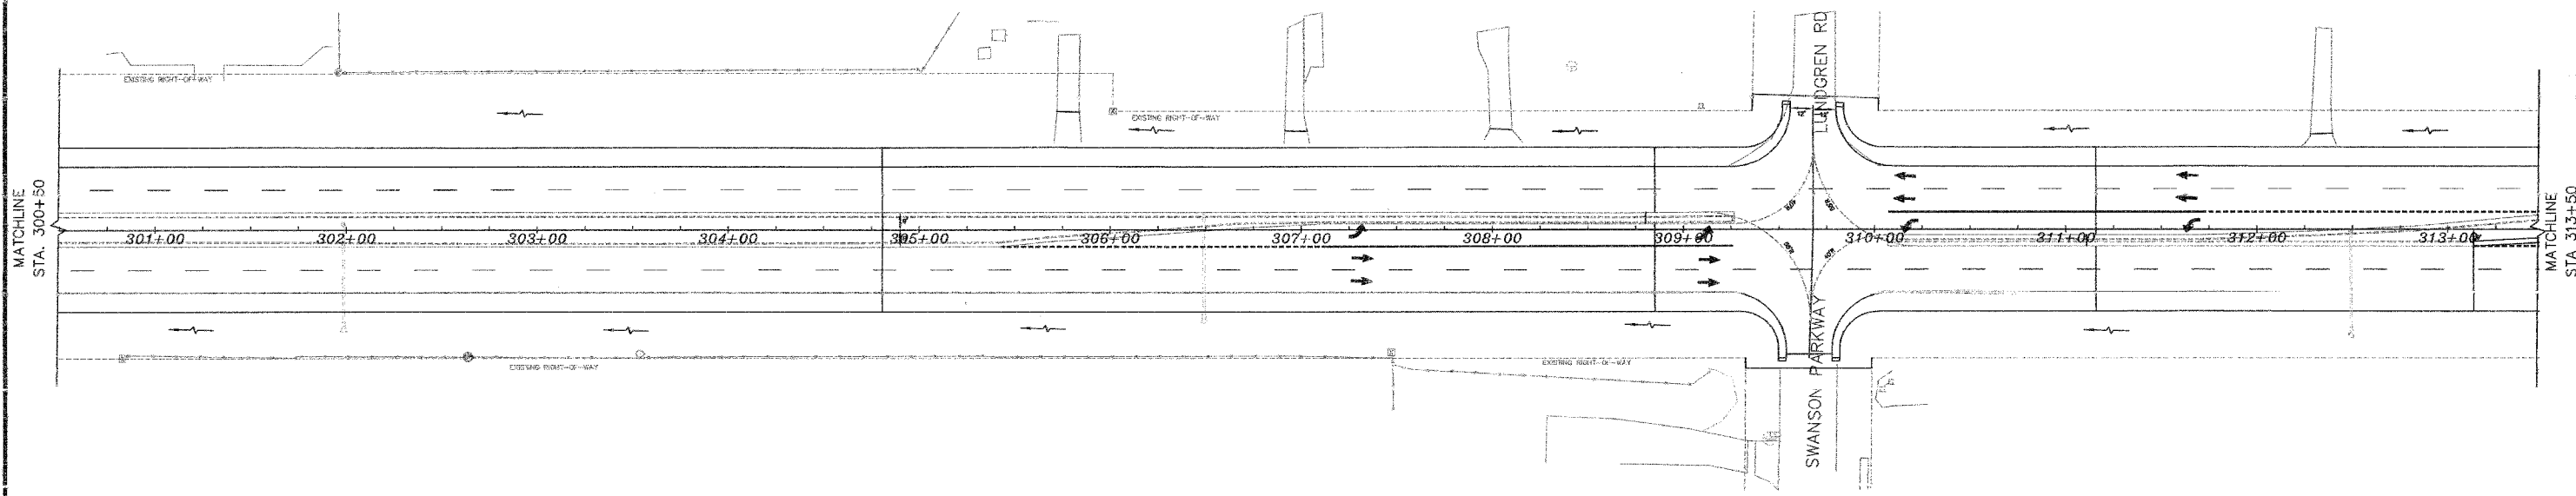

P:\Projects\04-00355\04-00355-RS\04-00355-RS.dwg, 4/2/2008 9:56:47 AM, J.L.