





70.0 60.0 50.0 40.0 30.0 20.0 10.0 0 10.0 20.0 30.0 40.0 50.0 60.0 70.0 80.0 70.0 60.0 50.0 40.0 30.0 20.0 10.0 0 10.0 20.0 30.0 40.0 50.0 60.0 70.0 80.0

SUPERELEVATION ENDS STA 331+69.17

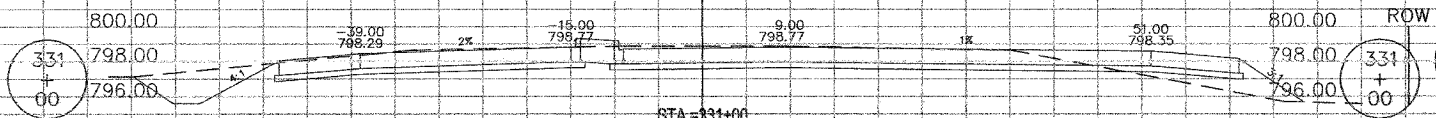

STA=331+00 ORIGINAL EL =798.85 DESIGN EL =798.77 DESIGN EARTHWORK FILL AREA =12.88 CUT AREA =126.07

SUPERELEVATION CROWN REMOVED STA 330+59.17

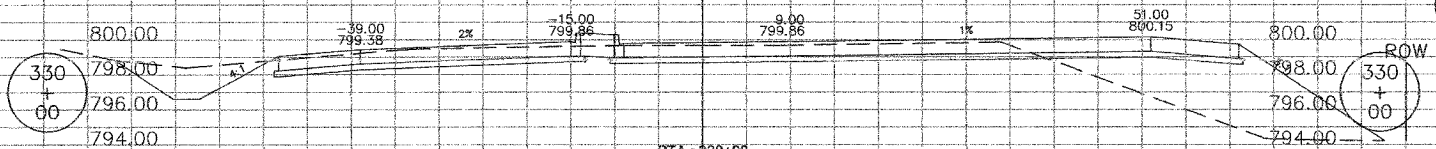


STA=330+00 ORIGINAL EL =799.66 DESIGN EL =799.86 DESIGN EARTHWORK FILL AREA =94.06 CUT AREA =105.98

STA=336+00 ORIGINAL EL =789.98 DESIGN EARTHWORK FILL AREA =178.26 CUT AREA =48.91

STA=335+00 ORIGINAL EL =792.81 DESIGN EARTHWORK FILL AREA =0.14 CUT AREA =37.26

FULL SUPERELEVATION ENDS STA 329+29.17

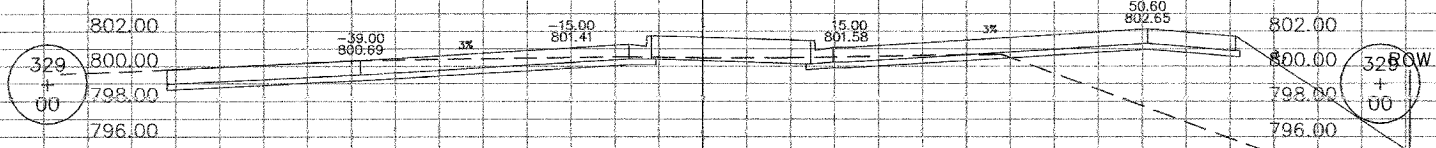


STA=329+00 ORIGINAL EL =800.29 DESIGN EL =801.41 DESIGN EARTHWORK FILL AREA =121.80 CUT AREA =42.33


MATCH EXISTING PERRYVILLE ROAD EOP PROFILE

STA=334+00 ORIGINAL EL =794.49 DESIGN EL =794.49 DESIGN EARTHWORK FILL AREA =5.61 CUT AREA =101.97


CARMAN DRIVE

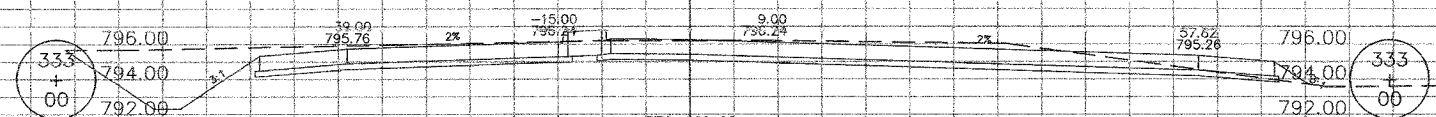

STA=333+00 ORIGINAL EL =796.19 DESIGN EL =796.24 DESIGN EARTHWORK FILL AREA =1.52 CUT AREA =187.56

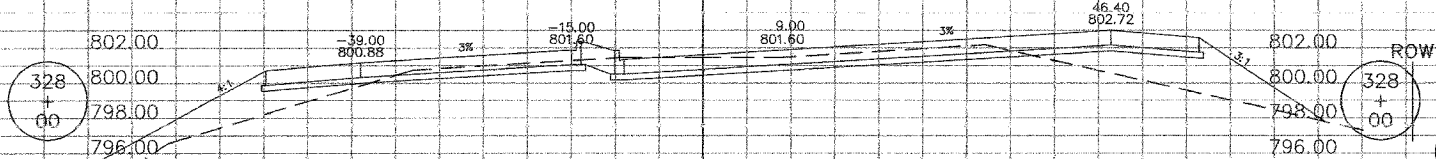

STA=328+00 ORIGINAL EL =801.46 DESIGN EL =801.60 DESIGN EARTHWORK FILL AREA =66.54 CUT AREA =56.15

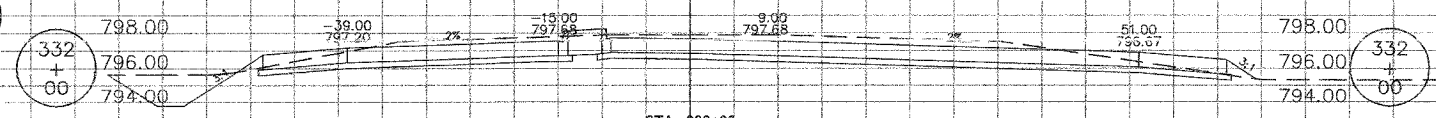

STA=332+00 ORIGINAL EL =797.89 DESIGN EL =797.68 DESIGN EARTHWORK FILL AREA =1.03 CUT AREA =171.41

70.0 60.0 50.0 40.0 30.0 20.0 10.0 0 10.0 20.0 30.0 40.0 50.0 60.0 70.0 80.0 70.0 60.0 50.0 40.0 30.0 20.0 10.0 0 10.0 20.0 30.0 40.0 50.0 60.0 70.0 80.0

File Path: J:\projects\Harrison Avenue\0000001.dwg, 4/9/2008 9:21:07 AM, L1, WWD, A, Lint