


DATE	
BY	
FINAL SURVEY	
SURVEYED	
PLOTTED	
NOTE BOOK	
AREAS CHECKED	
NO.	

DATE	
BY	
ORIGINAL SURVEY	
SURVEYED	
PLOTTED	
NOTE BOOK	
AREAS CHECKED	
NO.	

RTE.	SECTION	COUNTY	TOTAL SHEETS	SHEET NO.
TR-195	06-08117-00-BR	MORGAN	14	11
CONTRACT NO.				
93461				
FED. ROAD DIST. NO. ILLINOIS FED. AID PROJECT				

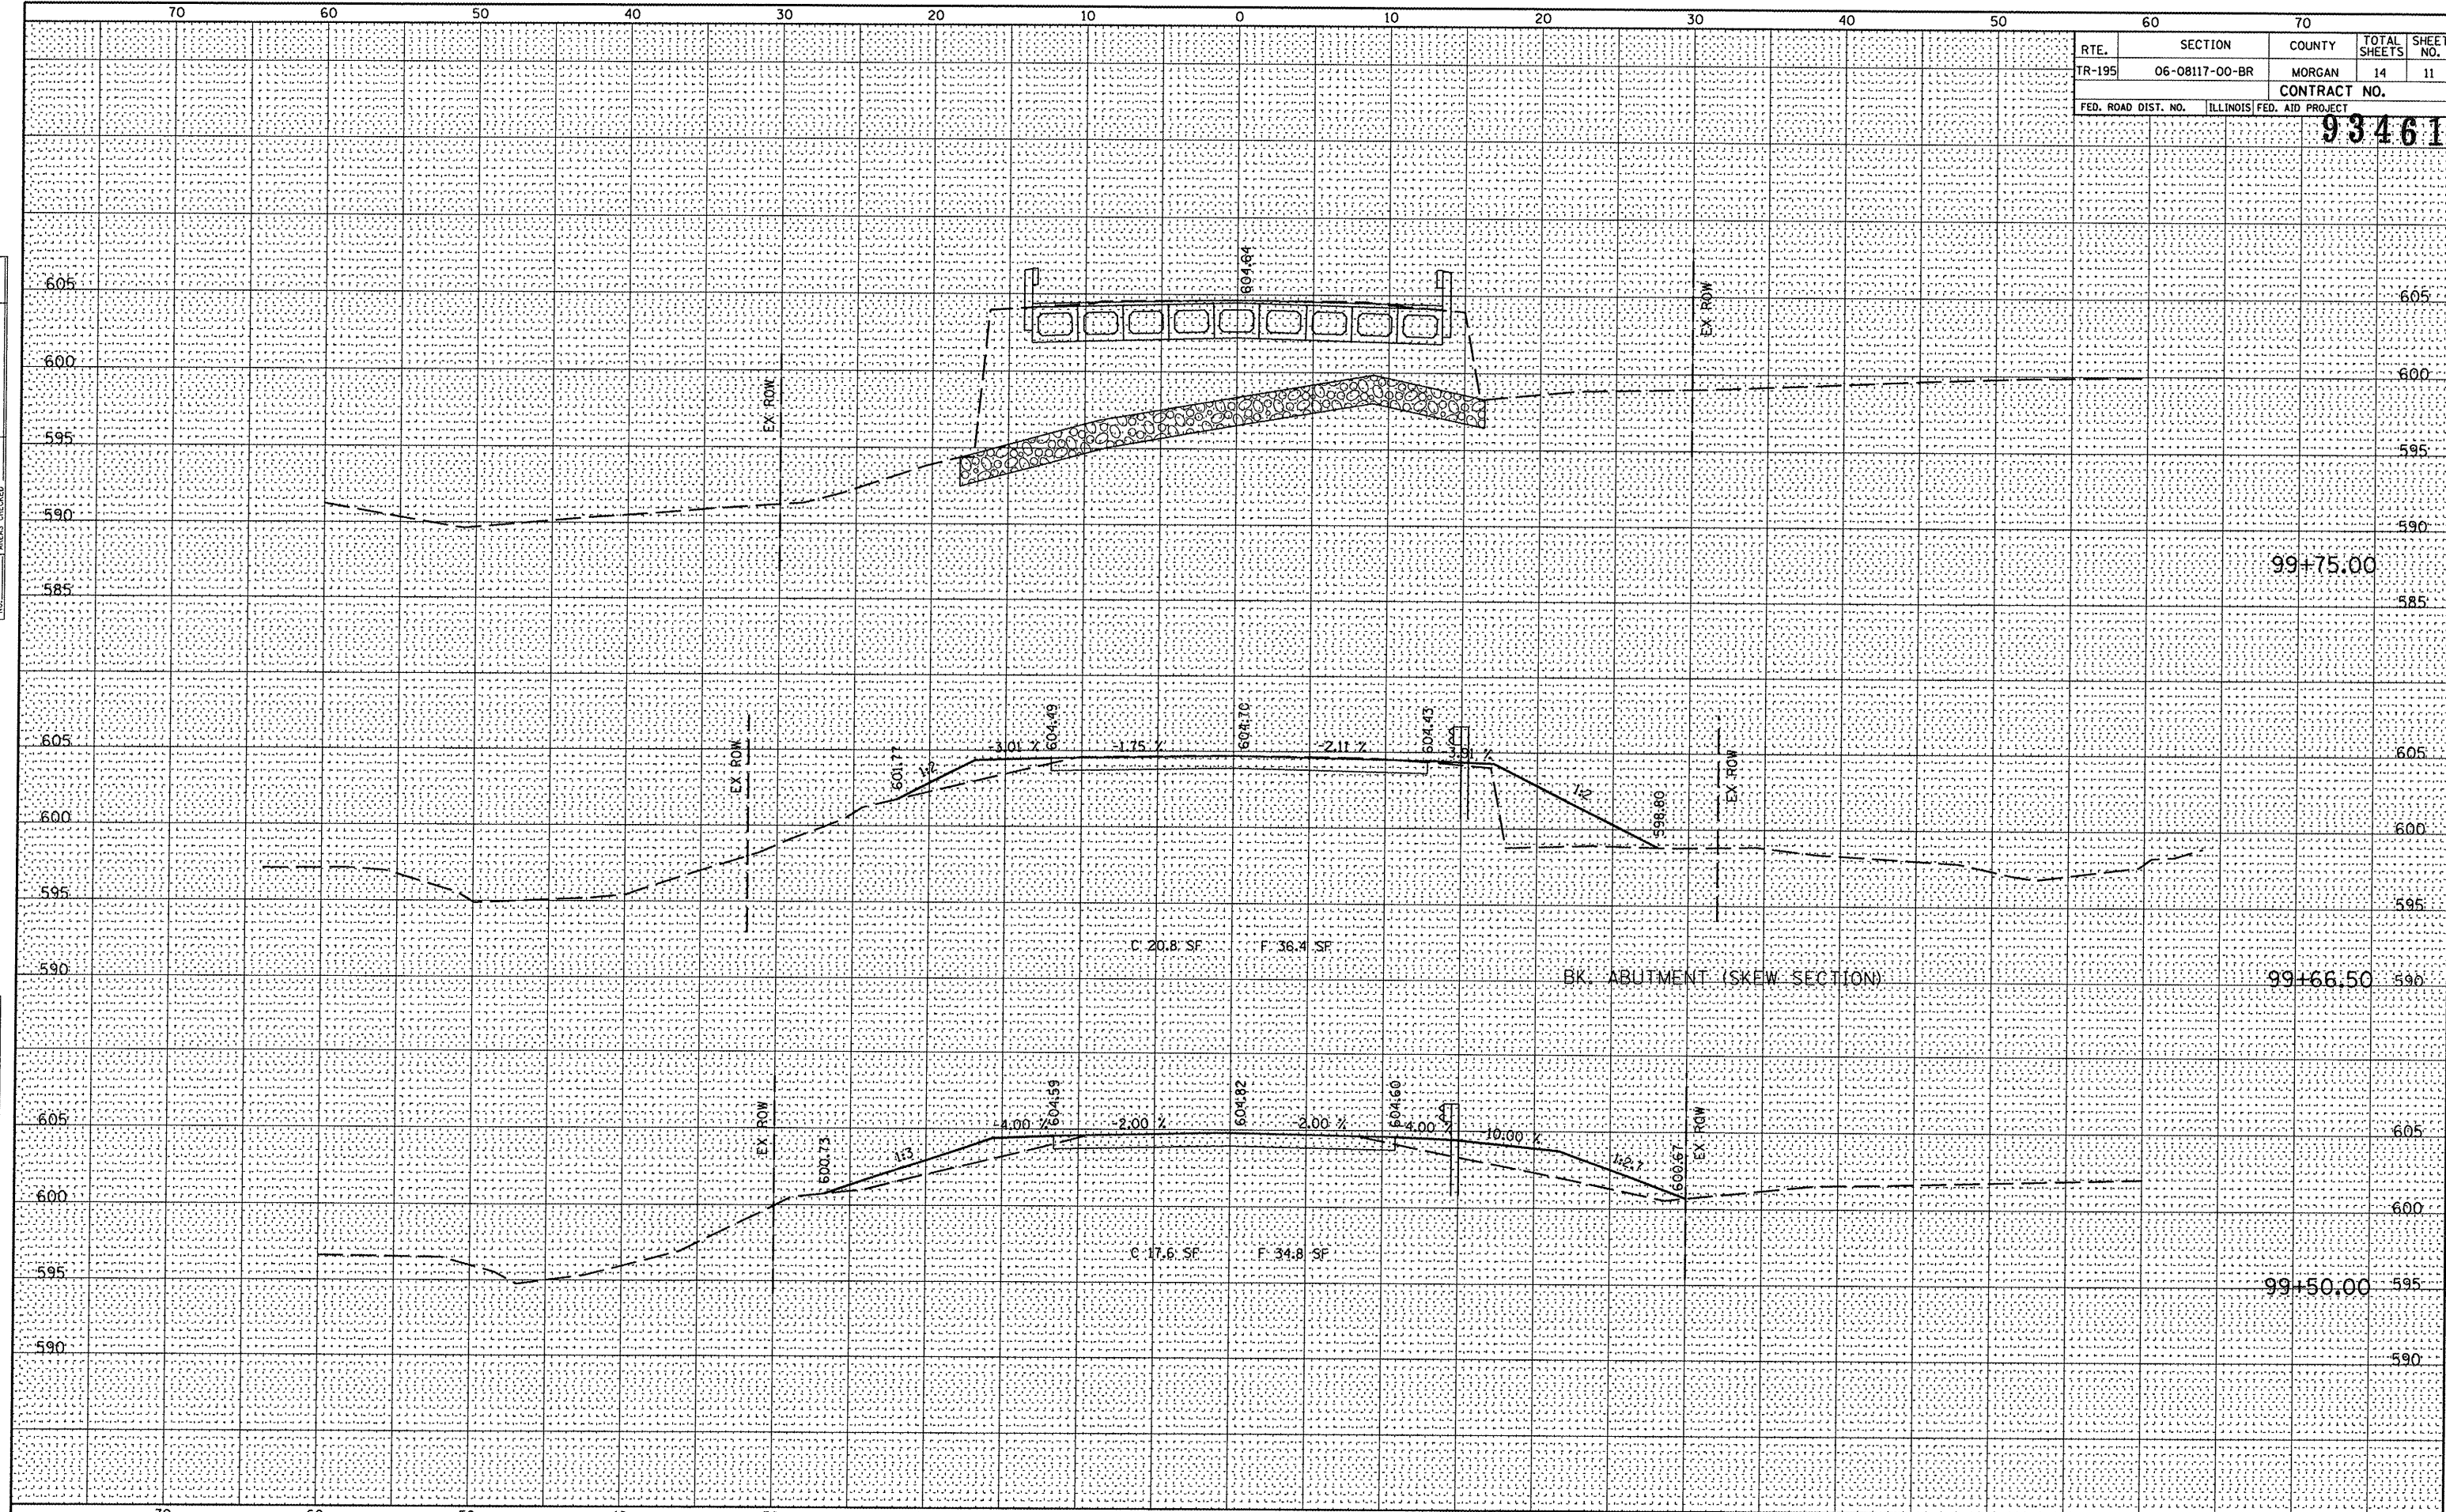

FILE NAME =	USER NAME = *USER*	DESIGNED - MCM	REVISED -	STATE OF ILLINOIS DEPARTMENT OF TRANSPORTATION		CROSS SECTIONS		RTE.	SECTION	COUNTY	TOTAL SHEETS	SHEET NO.
P:\07e1789\Design\Plans\010-0141789 xssections sheets.dgn		DRAWN - MCM	REVISED -			TR-195	06-08117-00-BR	MORGAN	14	11		
PLOT SCALE = 10.000' / IN.		CHECKED - RHB	REVISED -			CONTRACT NO.						
PLOT DATE = 3/13/2008		DATE - JAN. 24, 2008	REVISED -			93461						
SCALE: 5'HZ5'VT						SHEET NO. 11 OF 14 SHEETS		STA. 99+50.00 TO STA. 99+75.00		FED. ROAD DIST. NO. ILLINOIS FED. AID PROJECT		