



ROUTE	SECTION	COUNTY	SHEET NO.	TOTAL SHEETS
FAS 798	92-00063-01-RS	CLAY	7	11
FEDERAL ROAD DISTRICT 7		ILLINOIS	FEDERAL AID PROJ.	
CONTRACT NO. 95551				

AGGREGATE ENTRANCE DETAIL

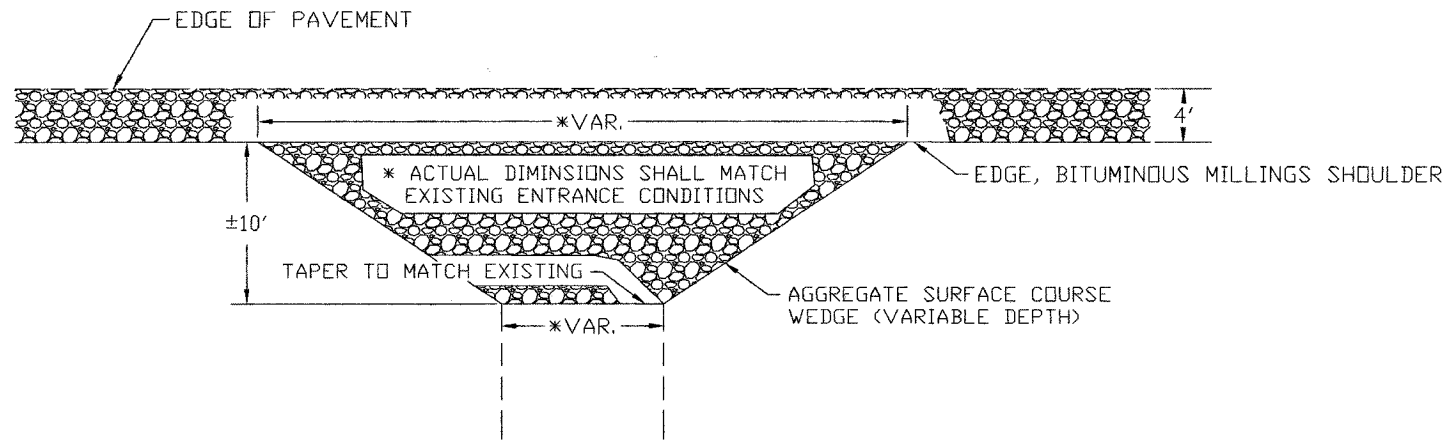

AGGREGATE ENTRANCE CROSS-SECTION

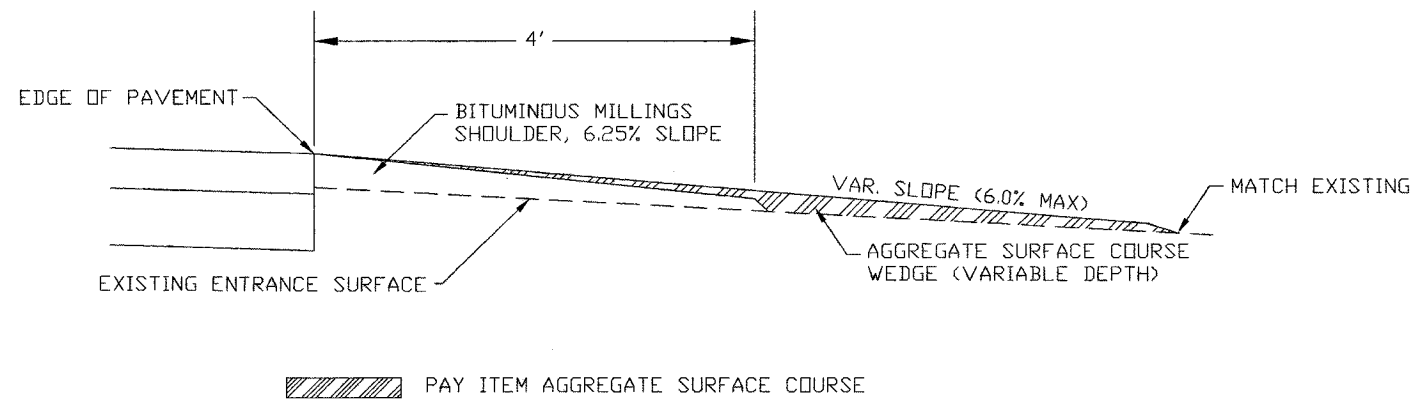

ENTRANCE SCHEDULE

STATION	TYPE	TONS	STATION	TYPE	TONS	STATION	TYPE	TONS
2+87 LT	FE	3.4	105+75 LT	PE	2.8	226+98 RT	FE	3.4
6+06 RT	PE	3.4	109+75 RT	PE	3.4	227+32 RT	FE	2.8
6+74 LT	FE	3.4	113+58 RT	PE	3.4	229+05 RT	PE	3.4
7+02 RT	PE	2.8	116+81 RT	FE	3.4	231+76 RT	PE	3.4
10+99 RT	FE	3.4	118+60 LT	FE	3.4	234+23 LT	PE	3.4
11+27 LT	FE	3.4	123+62 RT	FE	3.4	247+00 LT	FE	2.8
14+52 RT	PE	3.4	128+07 RT	FE	2.8	247+00 RT	FE	3.4
17+56 LT	PE	3.4	129+00 RT	FE	2.8	253+87 LT	FE	3.4
26+48 RT	PE	3.4	130+41 RT	FE	3.4	253+87 RT	FE	3.4
26+61 LT	FE	3.4	135+43 RT	FE	3.4	260+66 RT	FE	3.4
33+19 LT	FE	3.4	135+51 LT	FE	2.8	260+79 LT	PE	4.8
33+83 RT	FE	3.4	140+46 RT	CE	3.4	273+78 RT	PE	3.4
41+45 RT	PE	3.4	147+34 LT	PE	2.8	277+72 LT	FE	3.4
48+16 RT	FE	2.8	148+29 RT	FE	3.4	280+51 RT	PE	4.8
48+37 LT	PE	2.8	149+85 RT	FE	3.4	288+42 RT	CE	3.4
52+96 RT	FE	3.4	155+00 LT	FE	3.4	289+16 RT	FE	3.4
57+83 RT	PE	3.4	158+37 RT	FE	3.4	291+00 RT	FE	3.4
61+67 LT	PE	2.8	158+52 LT	FE	3.4	304+00 LT	PE	3.4
61+77 RT	FE	3.4	159+40 LT	FE	2.8	304+67 LT	FE	3.4
63+33 LT	PE	3.4	160+79 LT	FE	4.8	310+61 LT	CE	3.4
64+83 LT	PE	2.8	161+70 RT	FE	3.4	321+26 LT	FE	3.4
65+41 LT	PE	2.8	170+72 RT	CE	3.4	321+45 RT	FE	2.8
66+17 RT	FE	3.4	192+82 RT	FE	3.4	323+09 LT	FE	2.8
66+70 RT	FE	6.1	193+54 LT	PE	4.8	323+41 RT	CE	4.8
76+85 LT	FE	2.8	194+55 LT	PE	2.8	326+79 LT	PE	3.4
76+95 RT	FE	2.8	218+53 LT	FE	2.8	327+03 RT	FE	3.4
78+46 RT	FE	2.8	218+60 RT	PE	3.4	349+43 RT	FE	3.4
79+25 LT	FE	3.4	219+92 LT	PE	2.8	359+00 LT	FE	4.8
79+56 RT	FE	3.4	222+84 LT	PE	3.4	364+20 RT	FE	2.8
87+11 LT	FE	3.4	223+44 RT	PE	2.8	374+08 LT	FE	4.8
88+20 RT	FE	3.4	223+79 LT	CE	4.8	374+08 RT	FE	4.8
99+01 LT	FE	2.8	225+01 LT	CE	4.8			
99+15 RT	FE	3.4	226+04 RT	PE	3.4			
						TOTAL		331.5

PAINT PAVEMENT MARKING LINE - 4"

CENTERLINE (DASHED)		EASTBOUND NO PASSING		WESTBOUND NO PASSING	
STA. TO STA.	QUANTITY	STA. TO STA.	QUANTITY	STA. TO STA.	QUANTITY
0+22 TO 171+81	4,290 FT	0+22 TO 4+22	400 FT	9+19 TO 15+19	600 FT
217+00 TO 223+27	157 FT	55+90 TO 62+00	610 FT	65+95 TO 71+95	600 FT
226+81 TO 234+50	192 FT	162+03 TO 217+00	5,497 FT	171+81 TO 226+81	5,500 FT
240+97 TO 286+90	1,148 FT	223+27 TO 240+97	1,770 FT	234+50 TO 250+90	1,640 FT
287+70 TO 391+41	2,593 FT	260+20 TO 266+20	600 FT	269+00 TO 275+00	600 FT
		277+30 TO 287+70	1,040 FT	286+90 TO 297+02	1,012 FT
		380+96 TO 393+91	1,295 FT	391+41 TO 393+91	250 FT
TOTAL	8,380 FT	TOTAL	11,212 FT	TOTAL	10,202 FT