


**W. 6TH STREET**  
**EXISTING TYPICAL SECTION**  
 STA. 3+28.07 TO STA. 12+53.26

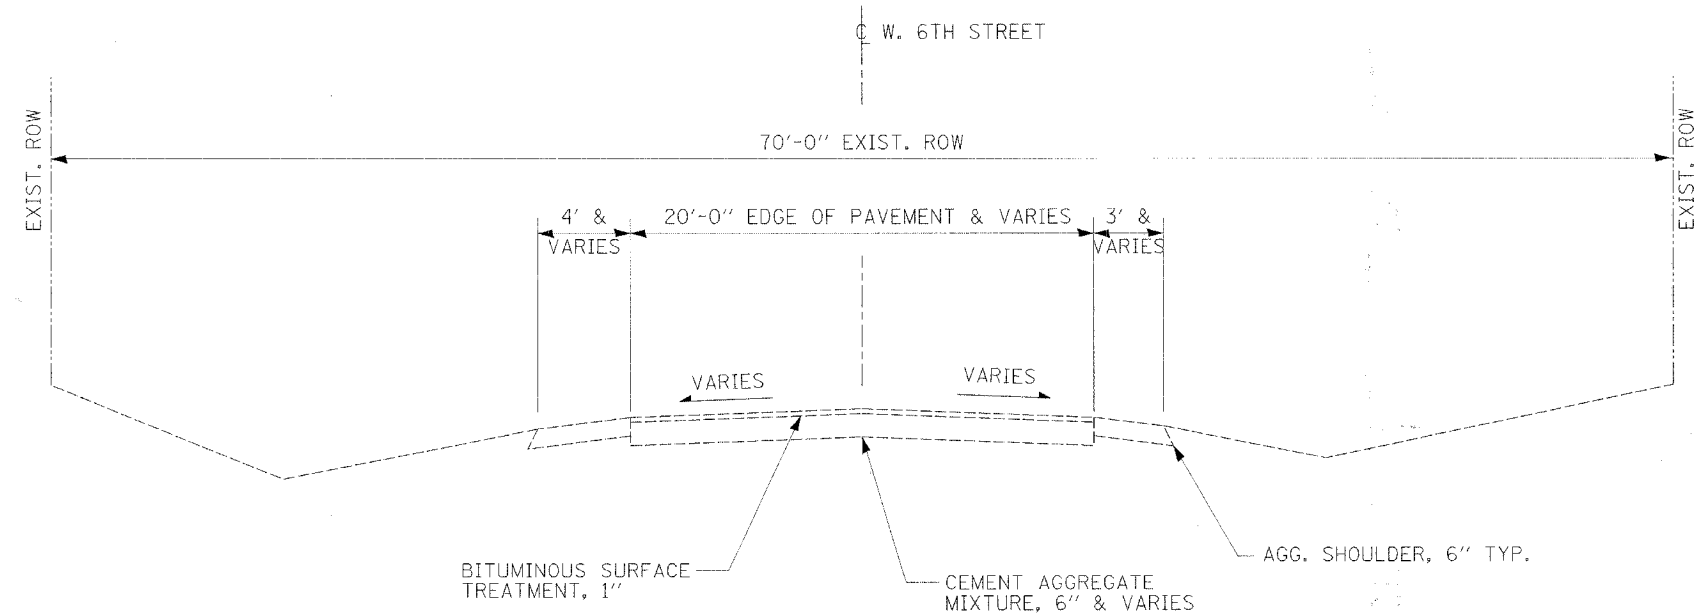

**W. 6TH STREET**  
**EXISTING TYPICAL SECTION**  
 STA. 1+50.00 TO STA. 3+28.07

FILE NAME # X:\CH\12\2007\07\08\CD\PLANS\typical sections.dwg

USER NAME = BHSFR#	DESIGNED -	REVISED -
PLOT SCALE = 1/8"=1'-0"	DRAWN -	REVISED -
PLOT DATE = 7/31/2008	CHECKED -	REVISED -
	DATE -	REVISED -

**STATE OF ILLINOIS**  
**DEPARTMENT OF TRANSPORTATION**

**EXISTING TYPICAL SECTIONS**

SCALE: SHEET NO. OF SHEETS STA. TO STA.

F.A. RTE.	SECTION	COUNTY	TOTAL SHEETS	SHEET NO.
N/A	02-00066-00-PV	CUMBERLAND	32	4
CONTRACT NO. 95553				
FED. ROAD DIST. NO. ILLINOIS FED. AID PROJECT				