


NOTE:  
THE CONTRACTOR SHALL USE THERMOPLASTIC  
PAVEMENT MARKING IN ACCORDANCE WITH  
SECTION 780 OF THE STANDARD SPECIFICATIONS

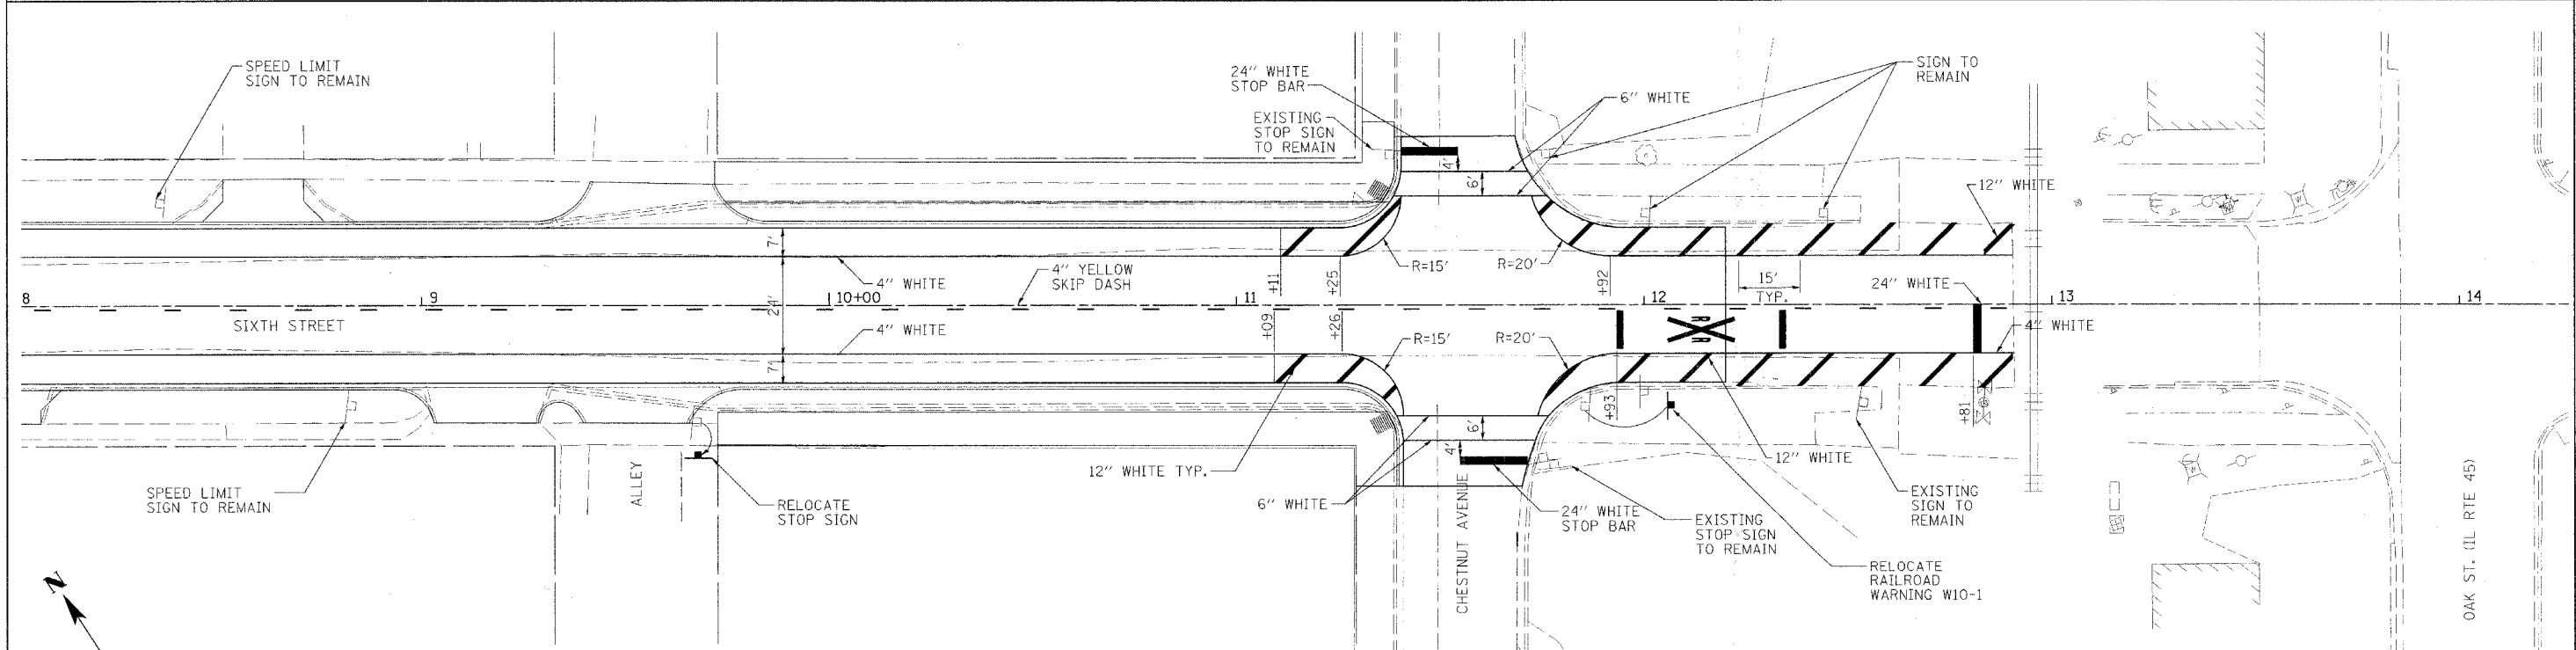

NOTE:  
THE CONTRACTOR SHALL USE THERMOPLASTIC  
PAVEMENT MARKING IN ACCORDANCE WITH  
SECTION 780 OF THE STANDARD SPECIFICATIONS

FILE NAME = I:\SCALE\2007\07\22\ACAD\PLANS\ Pavement Marking\95555.dwg

USER NAME = BUSCR4	DESIGNED -	REVISED -	<b>STATE OF ILLINOIS DEPARTMENT OF TRANSPORTATION</b>	<b>PAVEMENT MARKING DETAILS</b>			F.A. RTE.	SECTION	COUNTY	TOTAL SHEETS	SHEET NO.	
PLLOT SCALE = 83SCALE*	DRAWN -	REVISED -					N/A	02-00066-00-PV	CUMBERLAND	32	16	
PLLOT DATE = 2/21/2008	CHECKED -	REVISED -					SCALE: SHEET NO. OF SHEETS STA. TO STA.			CONTRACT NO. 95553		
	DATE	REVISED					FED. ROAD DIST. NO. ILLINOIS FED. AID PROJECT					