



ROUTE NO.	SECTION	COUNTY	TOTAL SHEETS	SHEET NO.
-	99-00009-01-PP	ST. CLAIR	69	8
FED. ROAD DIST. NO. 8	ILLINOIS	FED. AID PROJECT-	7	
TYPICAL SECTIONS				
CONTRACT NO. 97312				

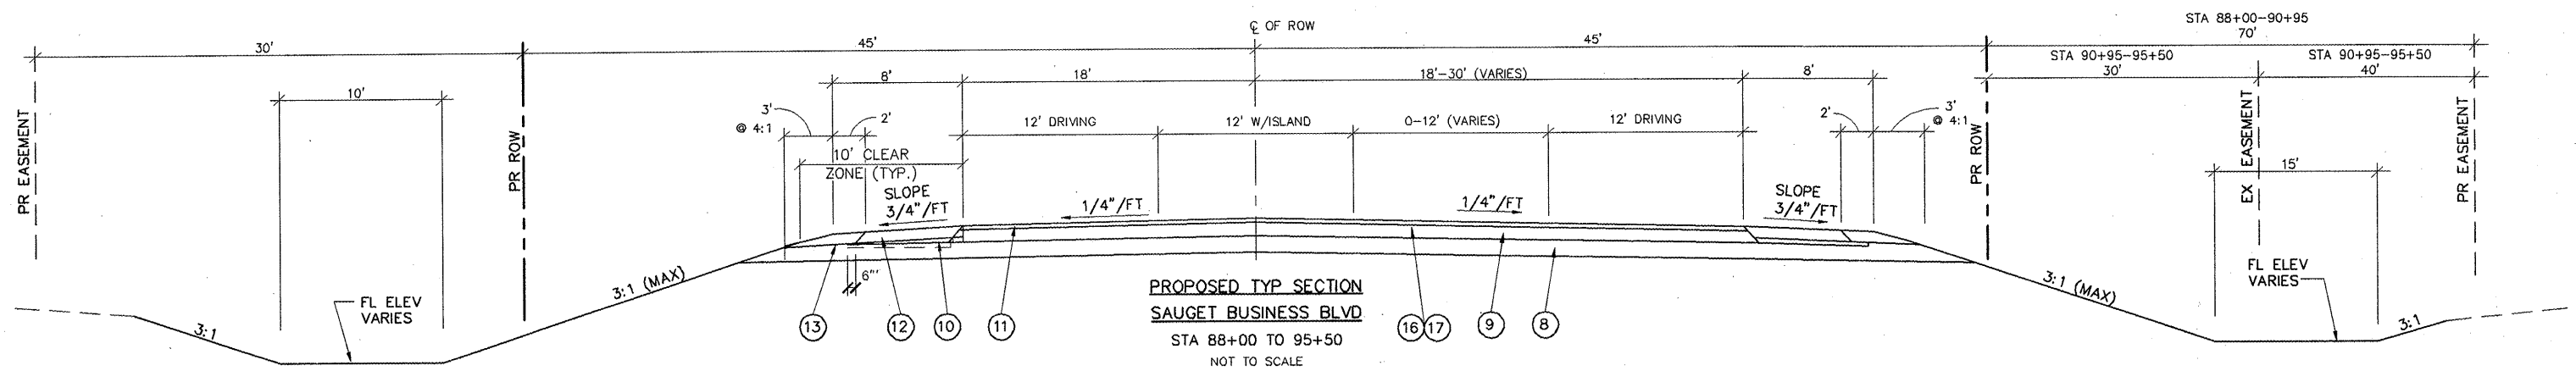

PROPOSED TYP SECTION
SAUGET BUSINESS BLVD
STA 88+00 TO 95+50
NOT TO SCALE

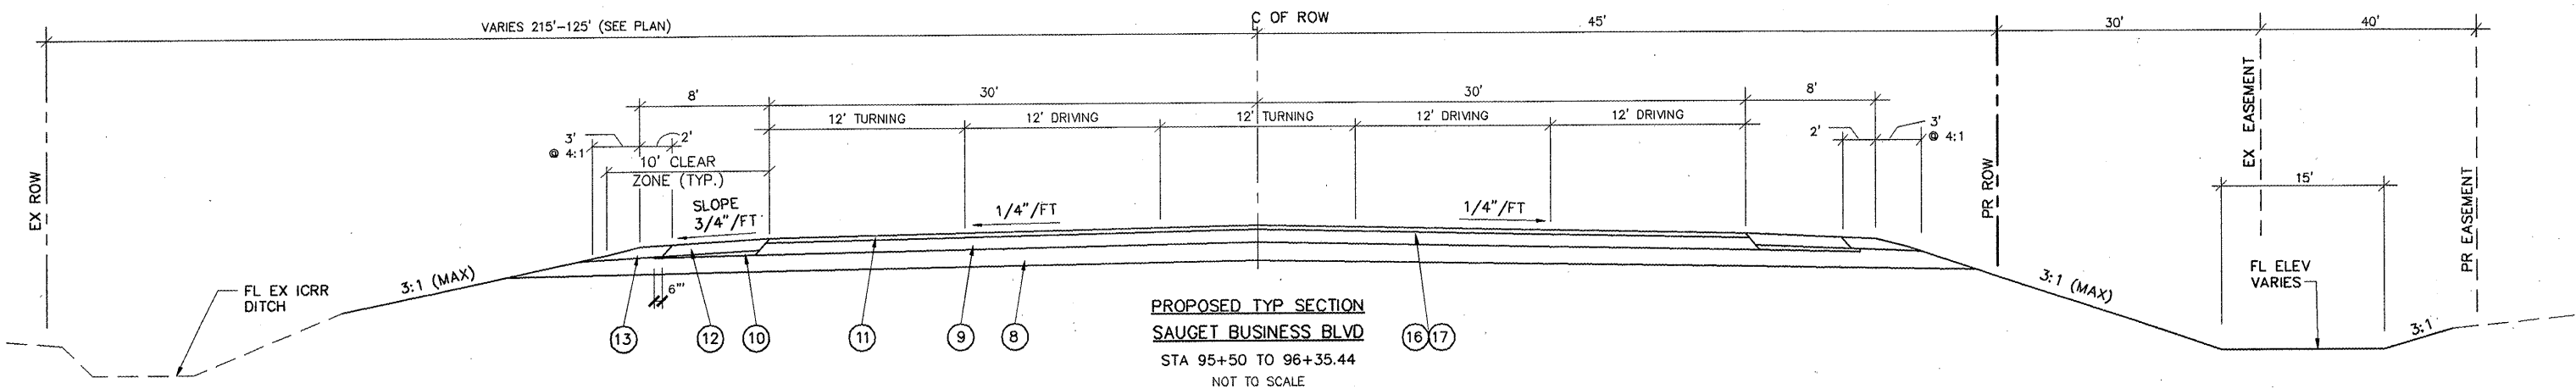

PROPOSED TYP SECTION
SAUGET BUSINESS BLVD
STA 95+50 TO 96+35.44
NOT TO SCALE

- ⑧ LIME MODIFIED SOILS 12"
- ⑨ HOT-MIX ASPHALT BASE COURSE 9.75"
- ⑩ AGGREGATE SUBBASE TYPE C
- ⑪ HOT-MIX ASPHALT CONC SURFACE COURSE 2.25"
- ⑫ HOT-MIX ASPHALT SHLD 8"
- ⑬ AGGREGATE SHLD 8"
- ⑭ AGGREGATE FILL
- ⑮ HOT-MIX ASPHALT LEVELING BINDER
- ⑯ HOT-MIX ASPHALT MATERIAL (PRIME COAT)
- ⑰ AGGREGATE (PRIME COAT)
- ⑱ REFLECTIVE CRACK CONTROL

T:\GIS\SAUGET\97312-01-PP\11-14-05\97312-01-PP-TYPICALS.dwg, 09-11-05 3:41:10 PM, X:\mst\825.dwg