
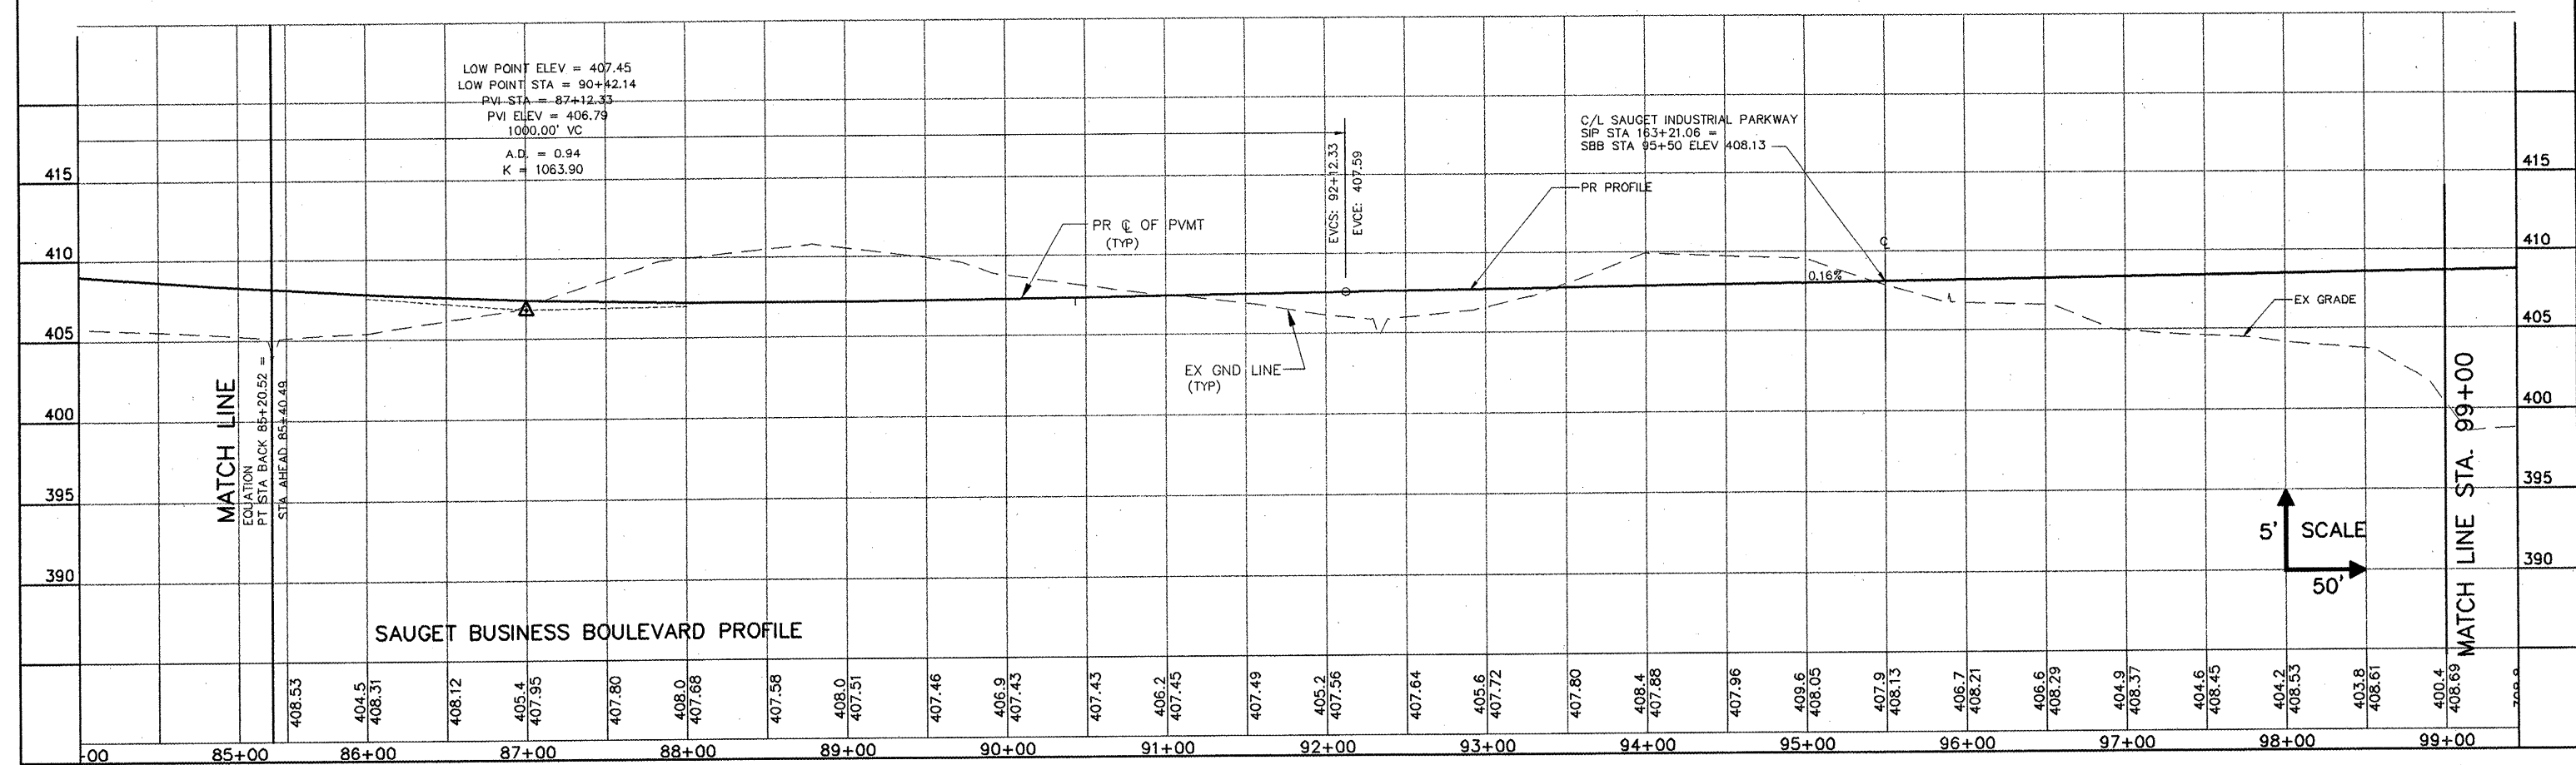


ROUTE NO.	SECTION	COUNTY	TOTAL SHEETS	SHEET NO.
-	99-00000 -01-PP	ST. CLAIR	89	18
FED. ROAD DIST. NO. 8		ILLINOIS	FED. AID PROJECT- 98-089-97	
PROFILE SHEET				
CONTRACT NO. 97312				

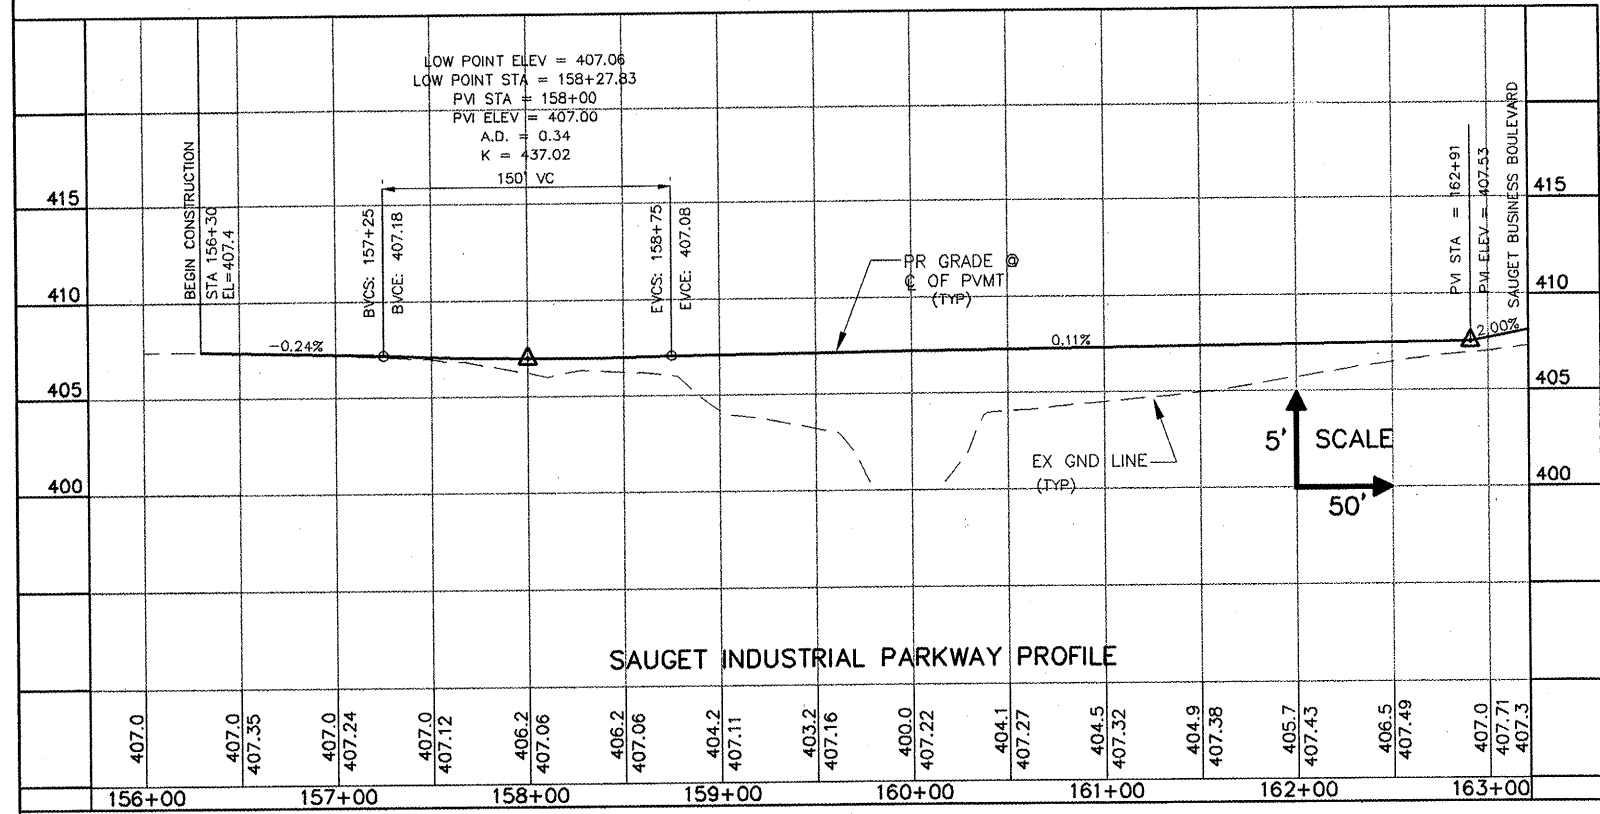

T:\CHINA\SAUGET\97312\1-17.plt 8/24/02 2:24:24 PM PROFILE.DWG 018 S/P & SBB PROFILES 4/10/2008 8:38:35 PM Xerox 8825.pcl