



ROUTE NO.	SECTION	COUNTY	TOTAL SHEETS	SHEET NO.
-	96-00000	ST. CLAIR	60	27
FED. ROAD DIST. NO. 8 ILLINOIS FED. AID PROJECT-				
INTERSECTION TRANSITIONS				
CONTRACT NO. 97312				

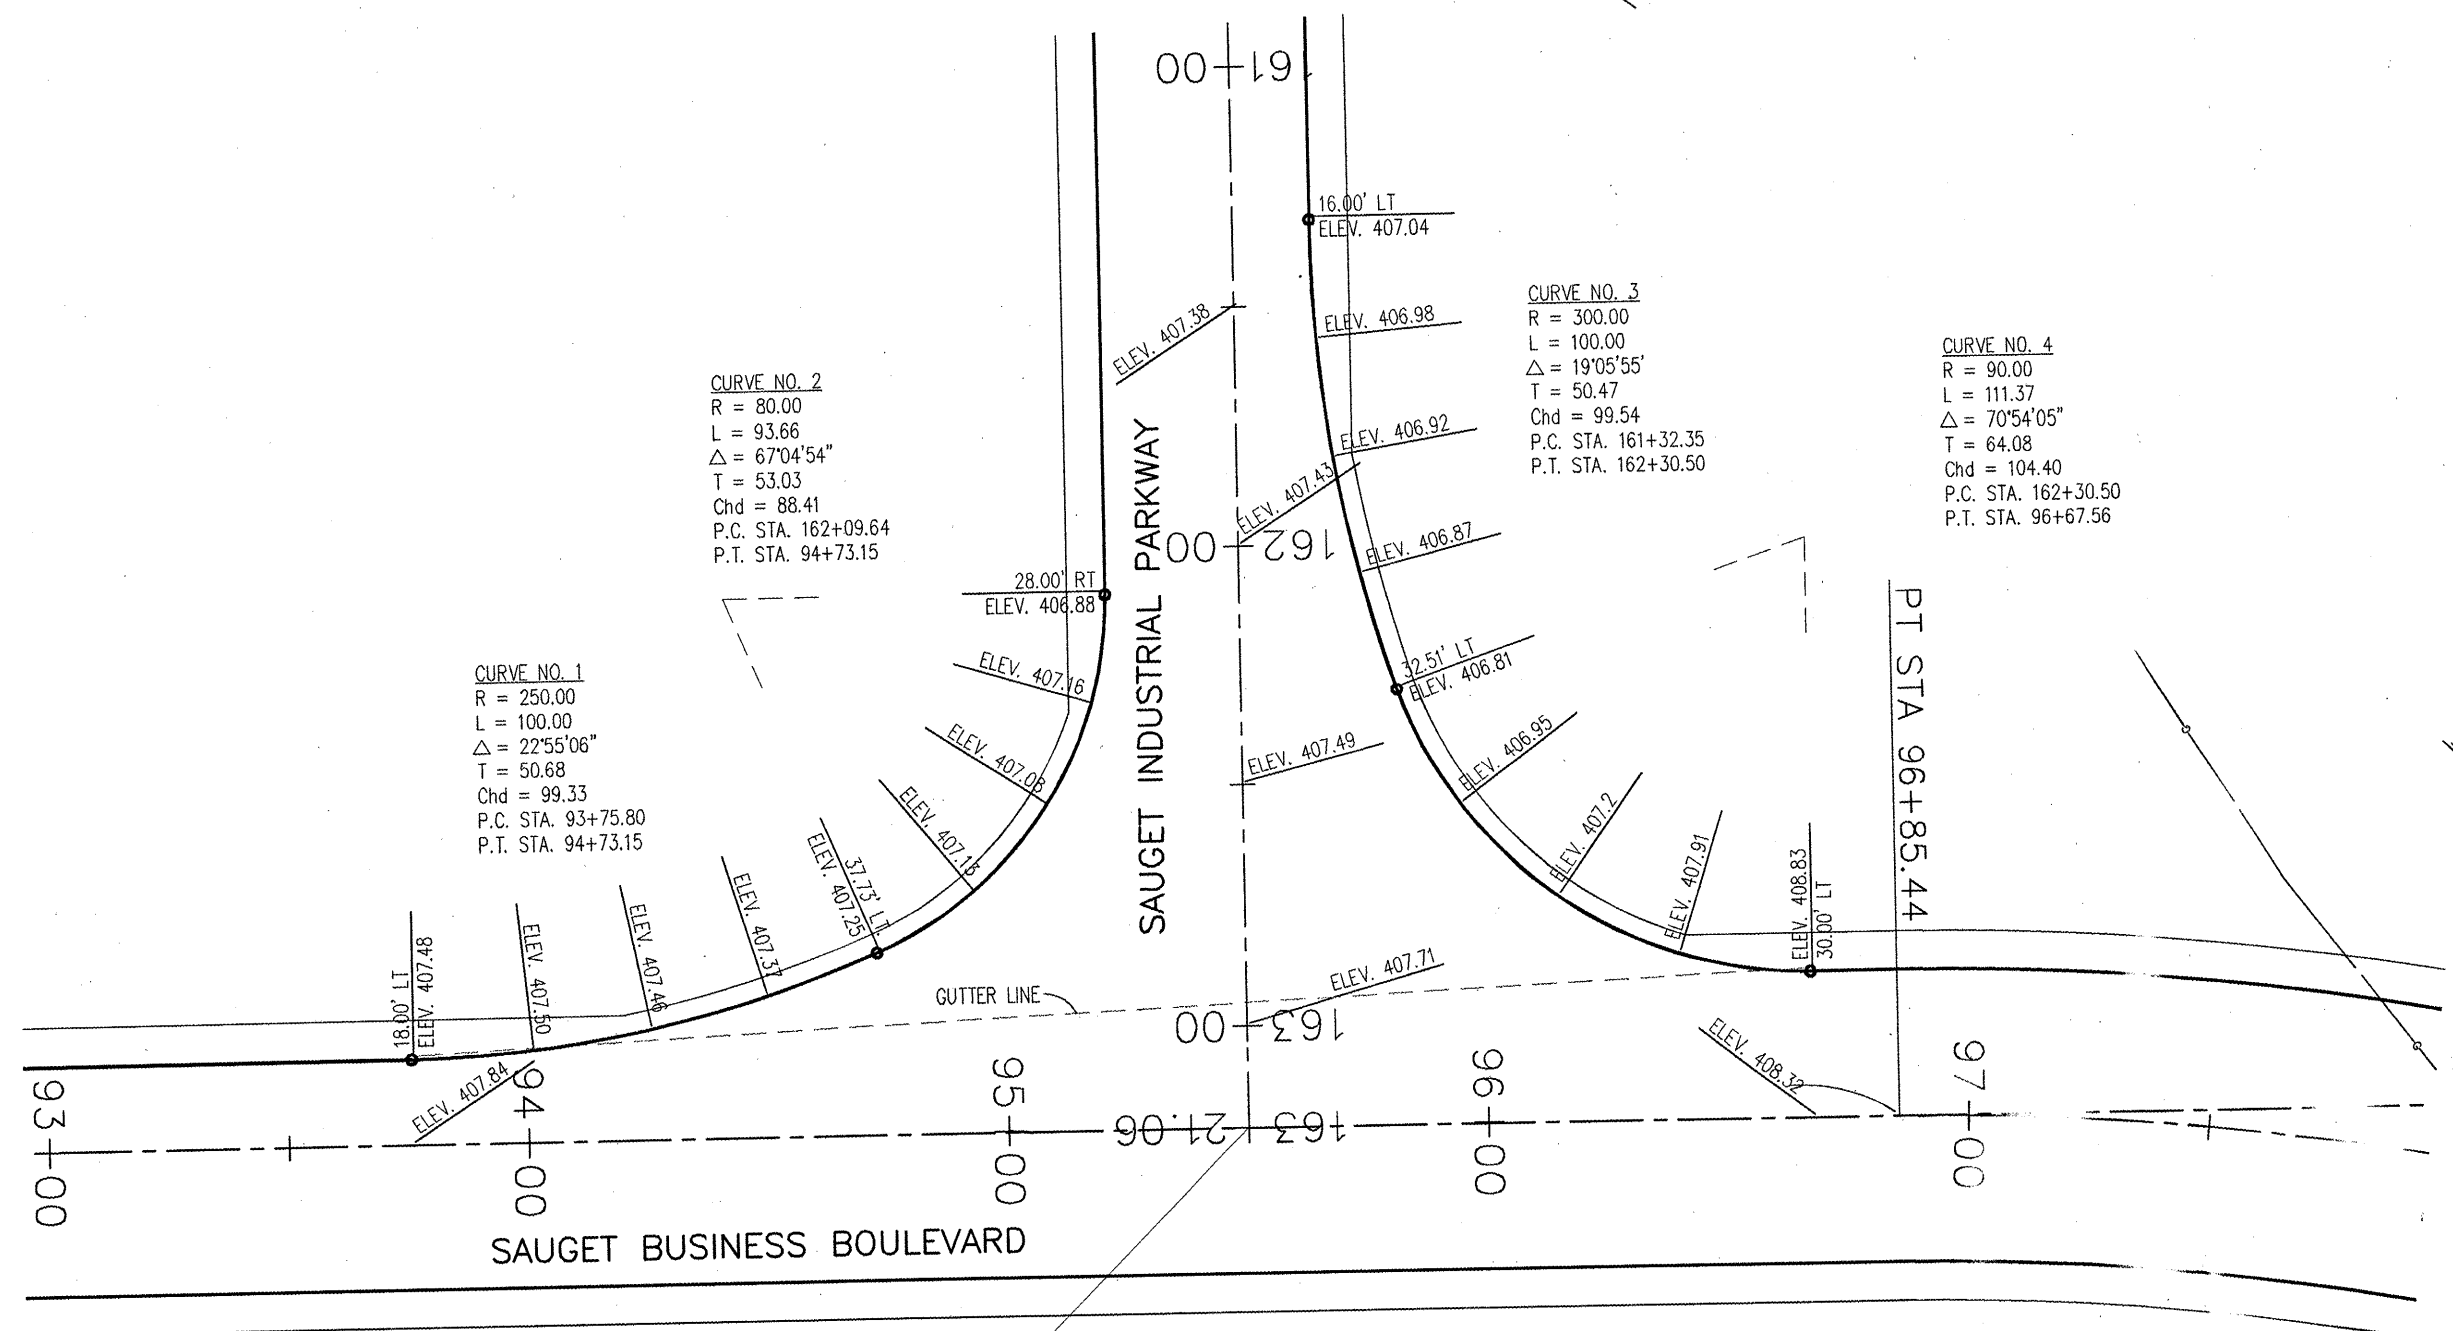

SAUGET BUSINESS BOULEVARD STA. 95+50.00=
 SAUGET INDUSTRIAL PARKWAY STA. 163+21.06

NOTES:

1. CONTRACTOR SHALL ENSURE POSITIVE DRAINAGE OFF OF PAVEMENT THROUGH INTERSECTION. ENGINEER SHALL APPROVE ALL GRADES PRIOR TO PLACEMENT OF ASPHALT.
2. ALL ASPHALT SHOULDERS SHALL SLOPE AWAY FROM EDGE OF PROPOSED PAVEMENT. SEE TYPICAL SECTIONS FOR SHOULDER SLOPES.

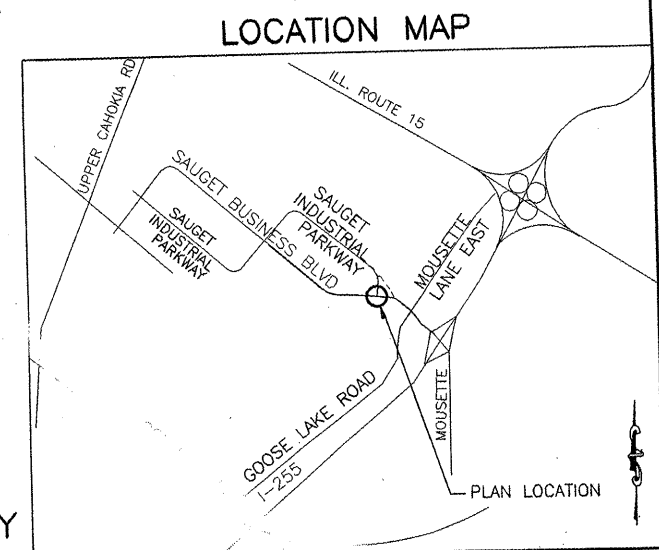

**INTERSECTION OF
 SAUGET BUSINESS BOULEVARD
 AND SAUGET INDUSTRIAL PARKWAY**