

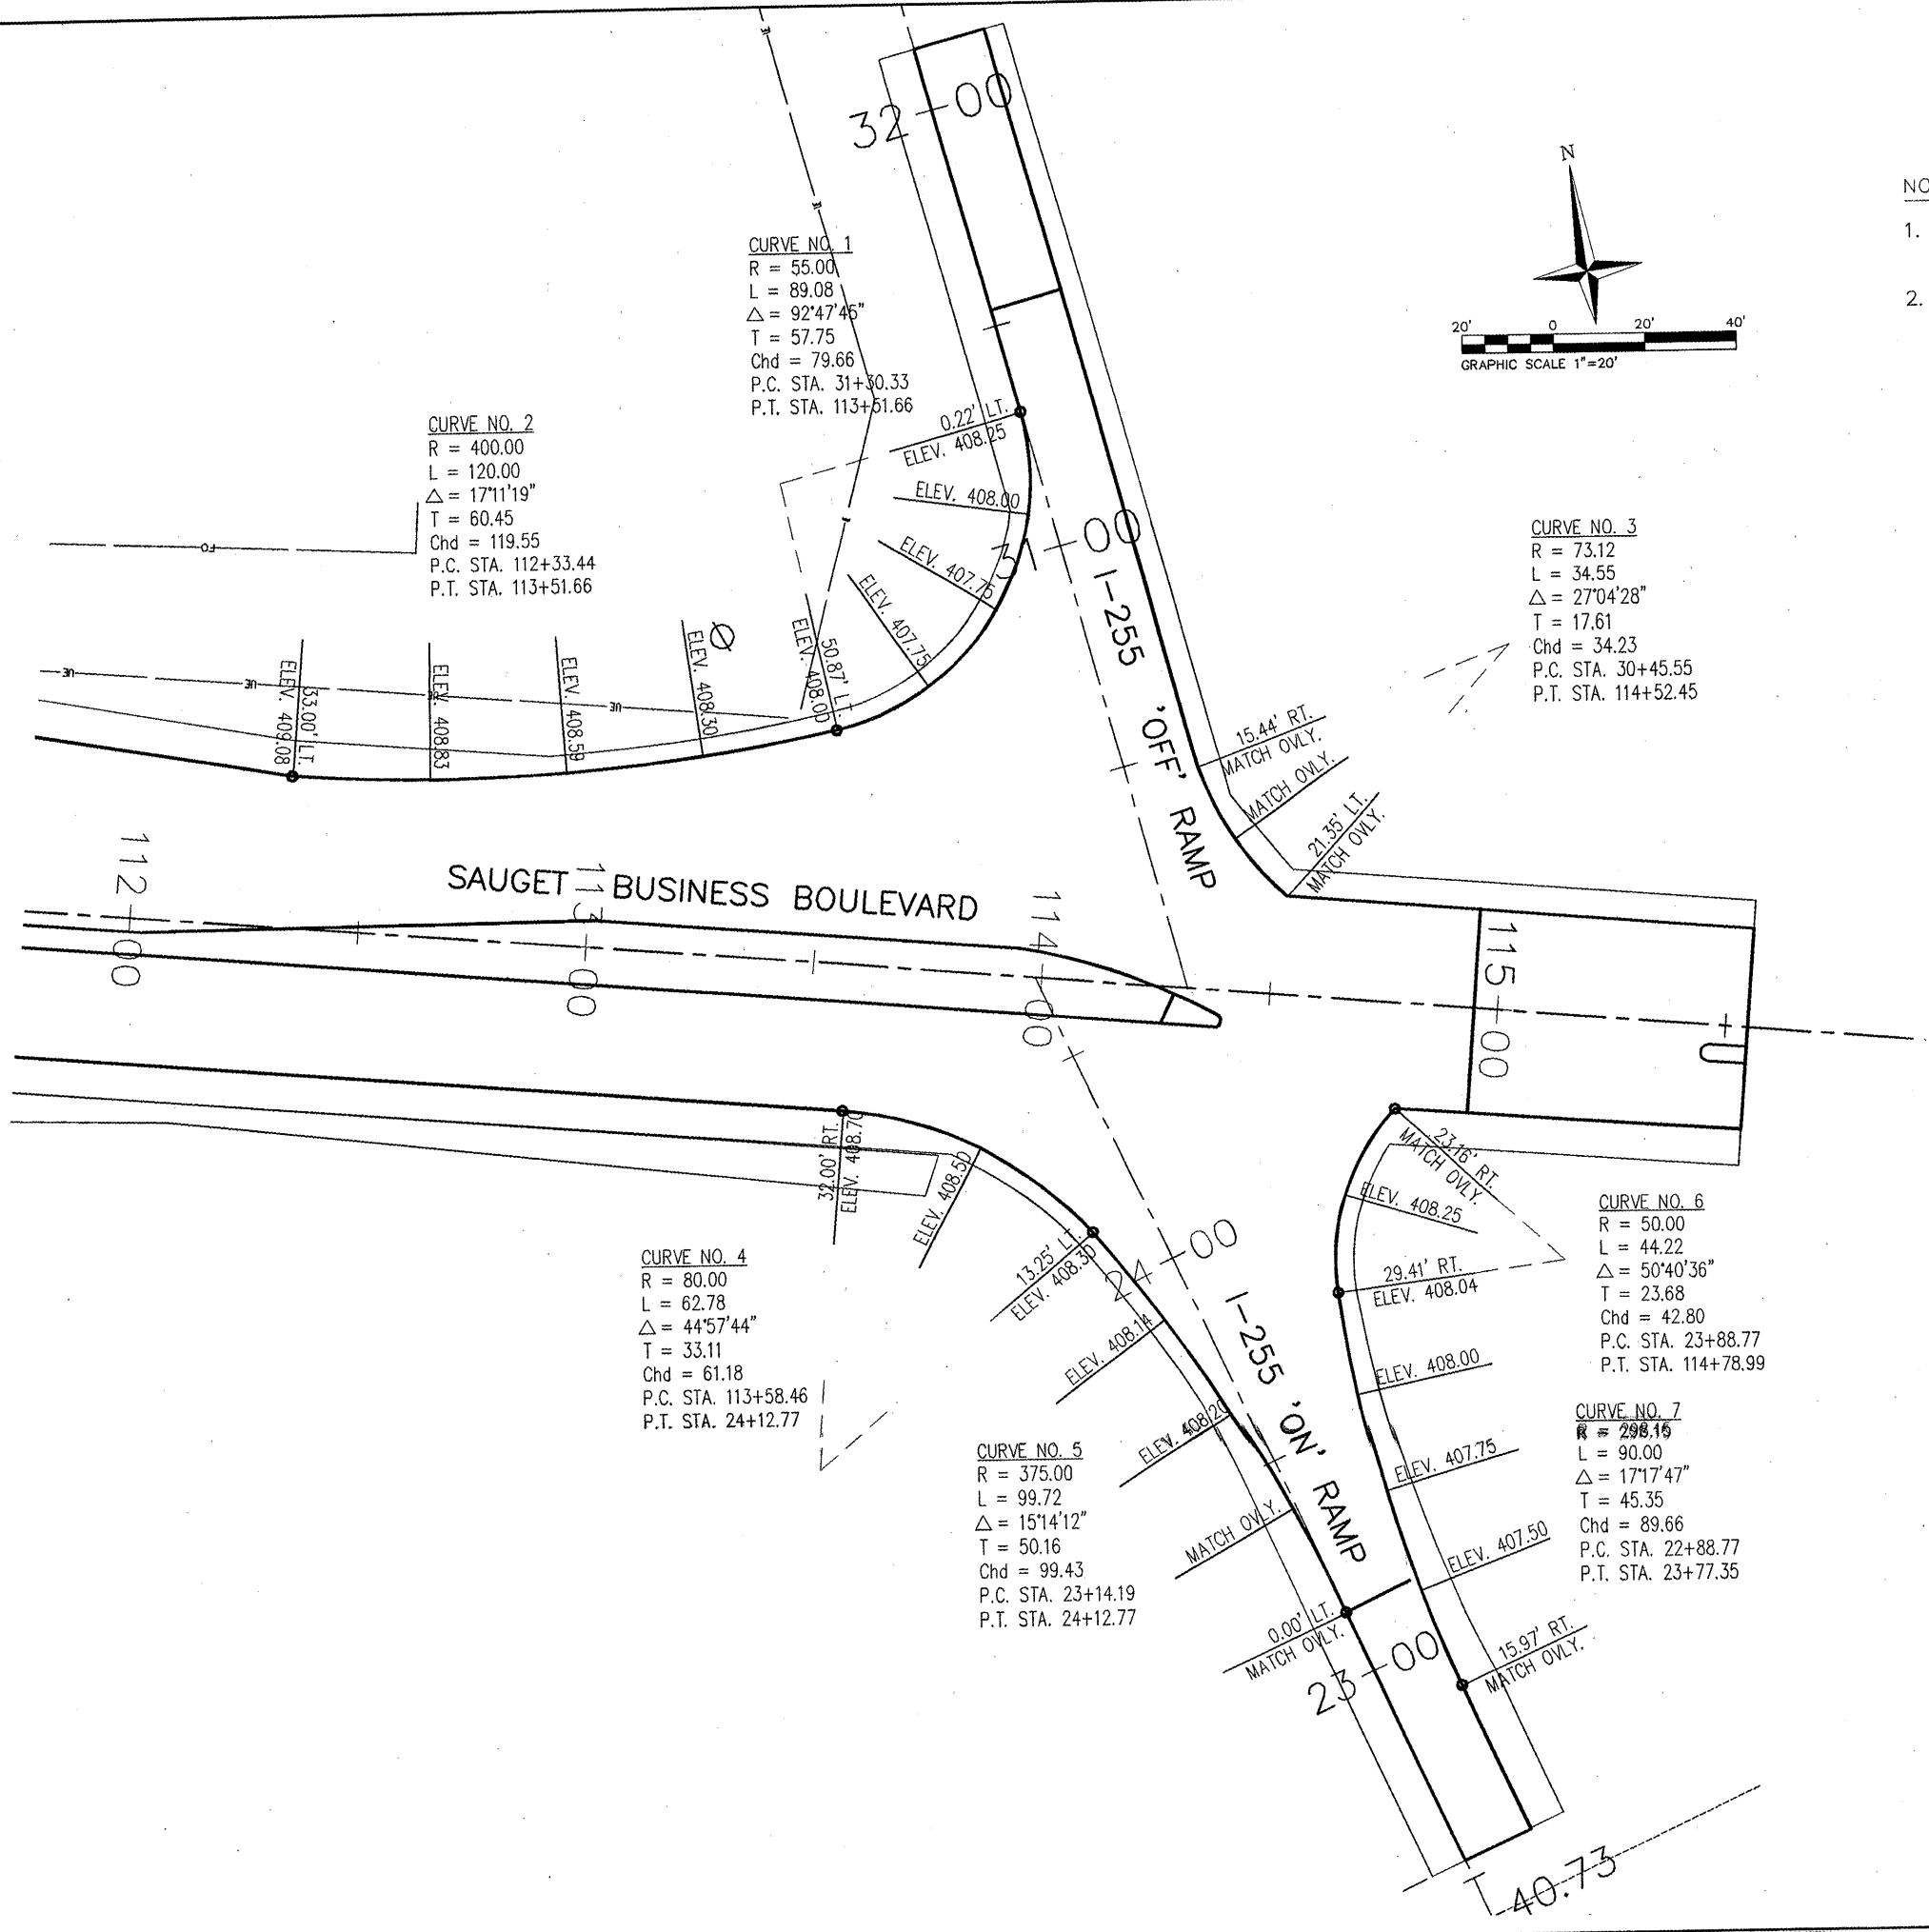


ROUTE NO.	SECTION	COUNTY	TOTAL SHEETS	SHEET NO.
99-00008	-01-FP	ST. CLAIR	60	29
FED. ROAD DIST. NO. 8 ILLINOIS FED. AID PROJECT-				
INTERSECTION TRANSITIONS				
CONTRACT NO. 97312				

- NOTES:
1. CONTRACTOR SHALL ENSURE POSITIVE DRAINAGE OFF OF PAVEMENT THROUGH INTERSECTION. ENGINEER SHALL APPROVE ALL GRADES PRIOR TO PLACEMENT OF ASPHALT.
  2. ALL ASPHALT SHOULDERS SHALL SLOPE AWAY FROM EDGE OF PROPOSED PAVEMENT. SEE TYPICAL SECTIONS FOR SHOULDER SLOPES.

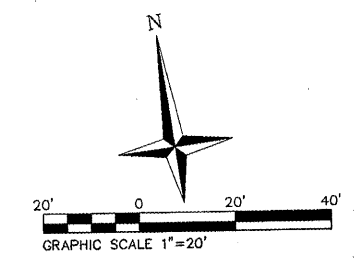

INTERSECTION OF  
 SAUGÉT BUSINESS BOULEVARD  
 AND SAUGÉT INDUSTRIAL PARKWAY

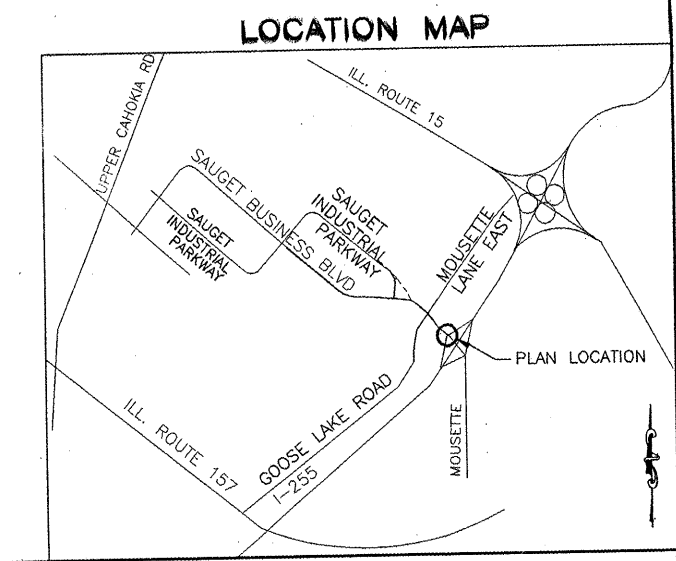

I:\SAUGET\71312\71312.dwg, 4/10/2008 3:31:22 PM