

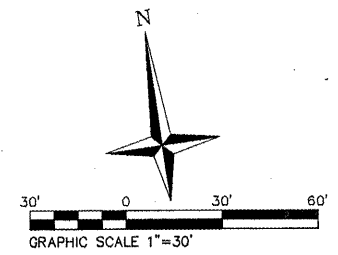
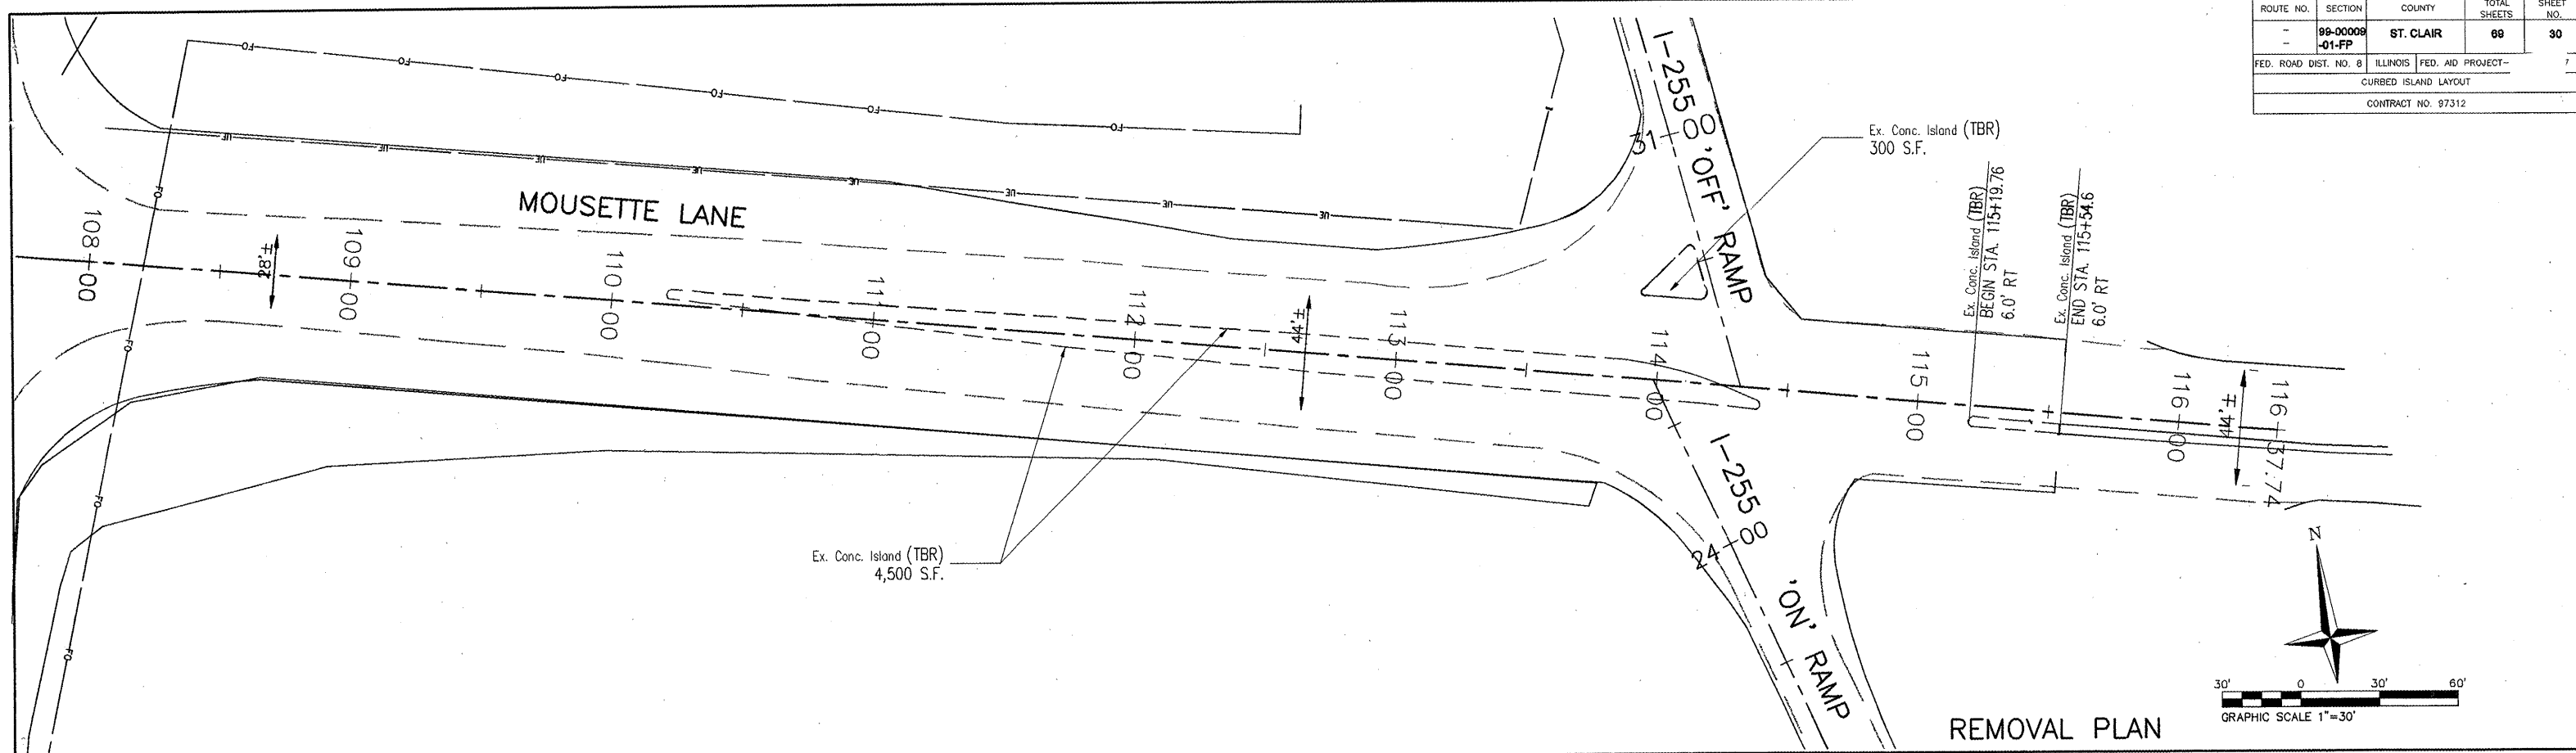


ROUTE NO.	SECTION	COUNTY	TOTAL SHEETS	SHEET NO.
99-00008	-01-FP	ST. CLAIR	69	30
FED. ROAD DIST. NO. 8 ILLINOIS FED. AID PROJECT - CURBED ISLAND LAYOUT				
CONTRACT NO. 97312				

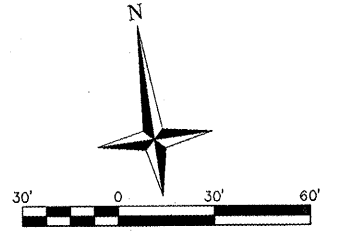

REMOVAL PLAN

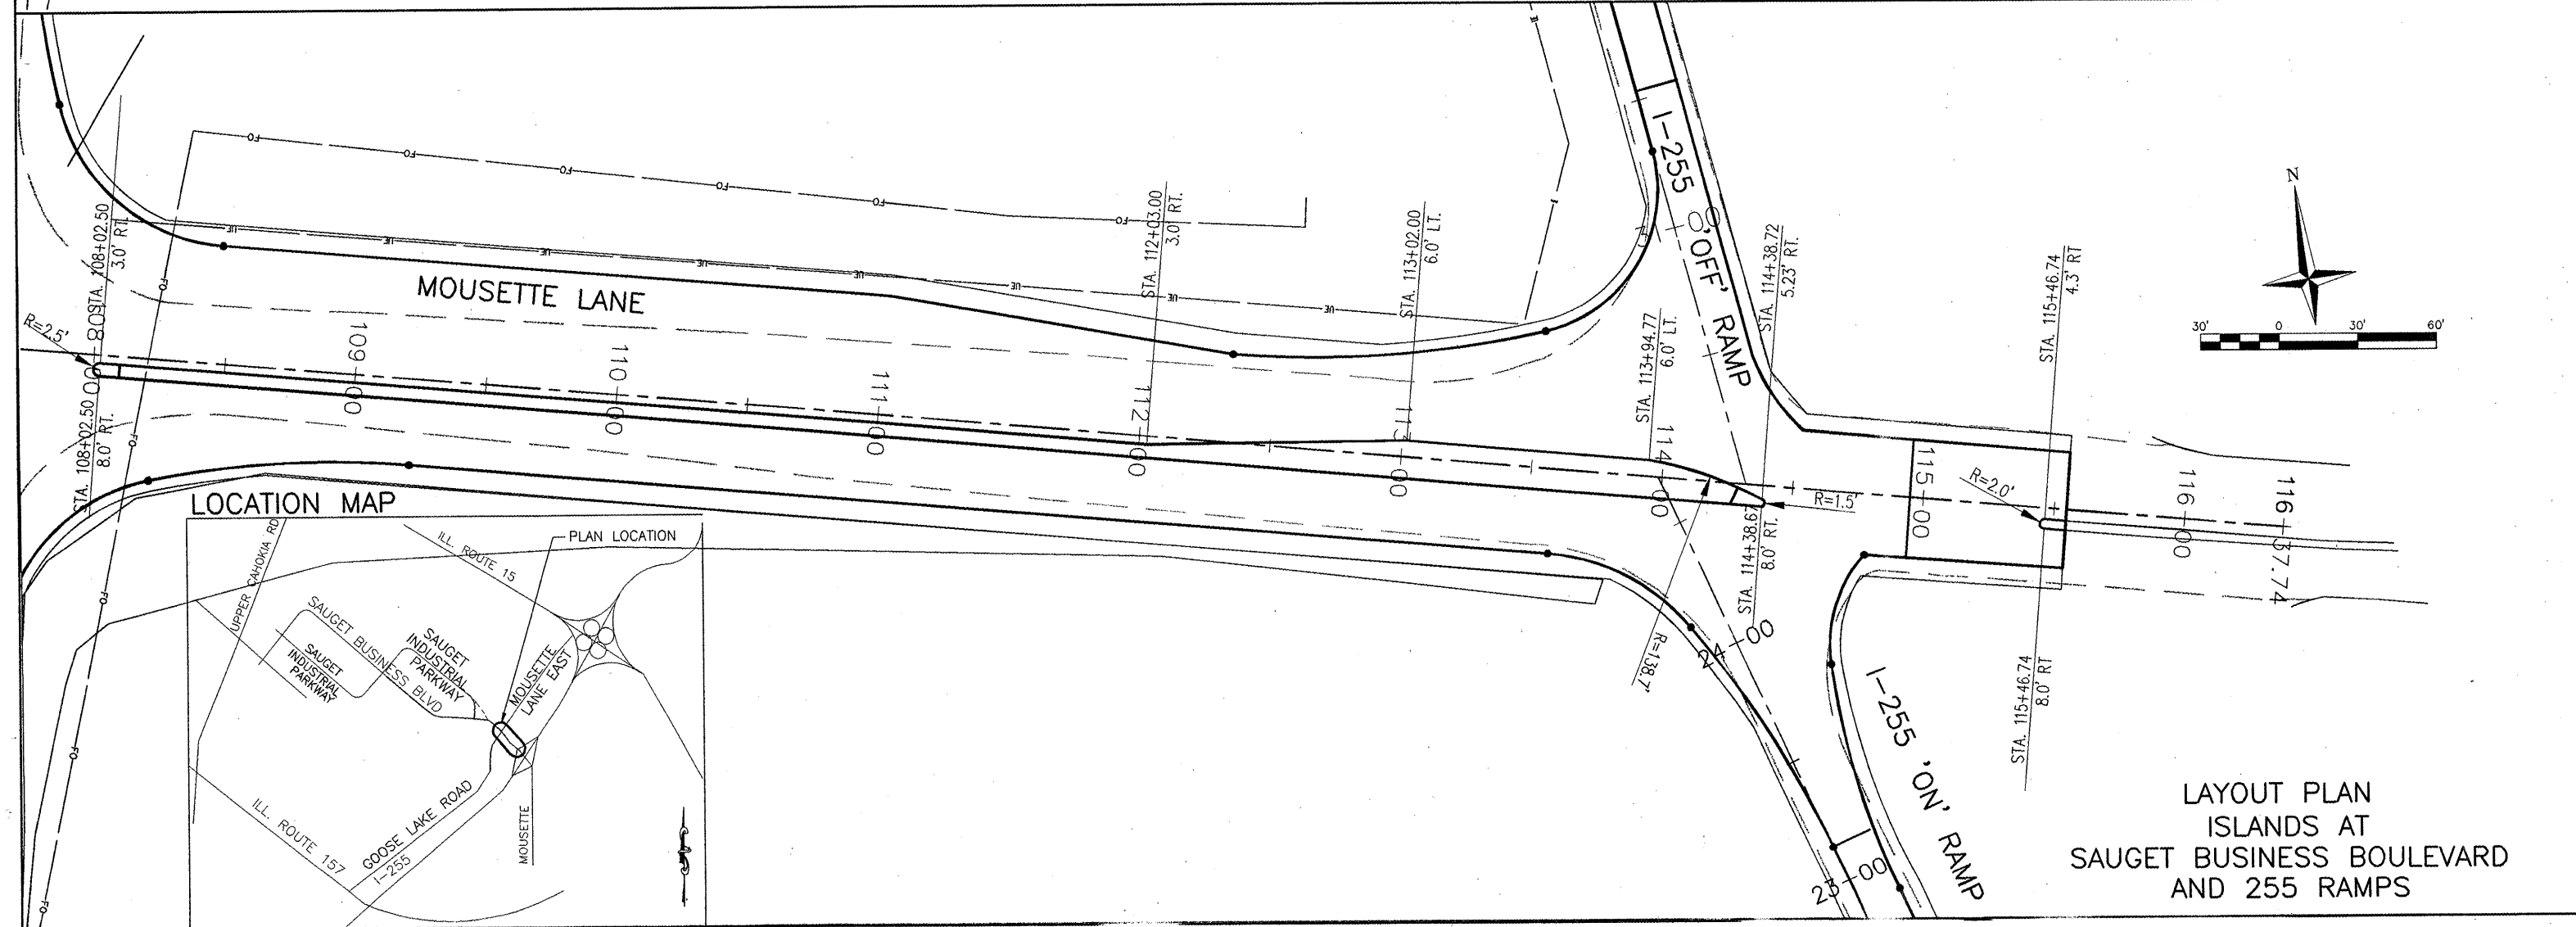

LAYOUT PLAN  
ISLANDS AT  
SAUGET BUSINESS BOULEVARD  
AND 255 RAMPS

T:\SAUGET\1013\47.1\_P&I\000000-00-INTERSECTION-TRANSITIONS.dwg, 4/10/2008 3:32:23 PM