

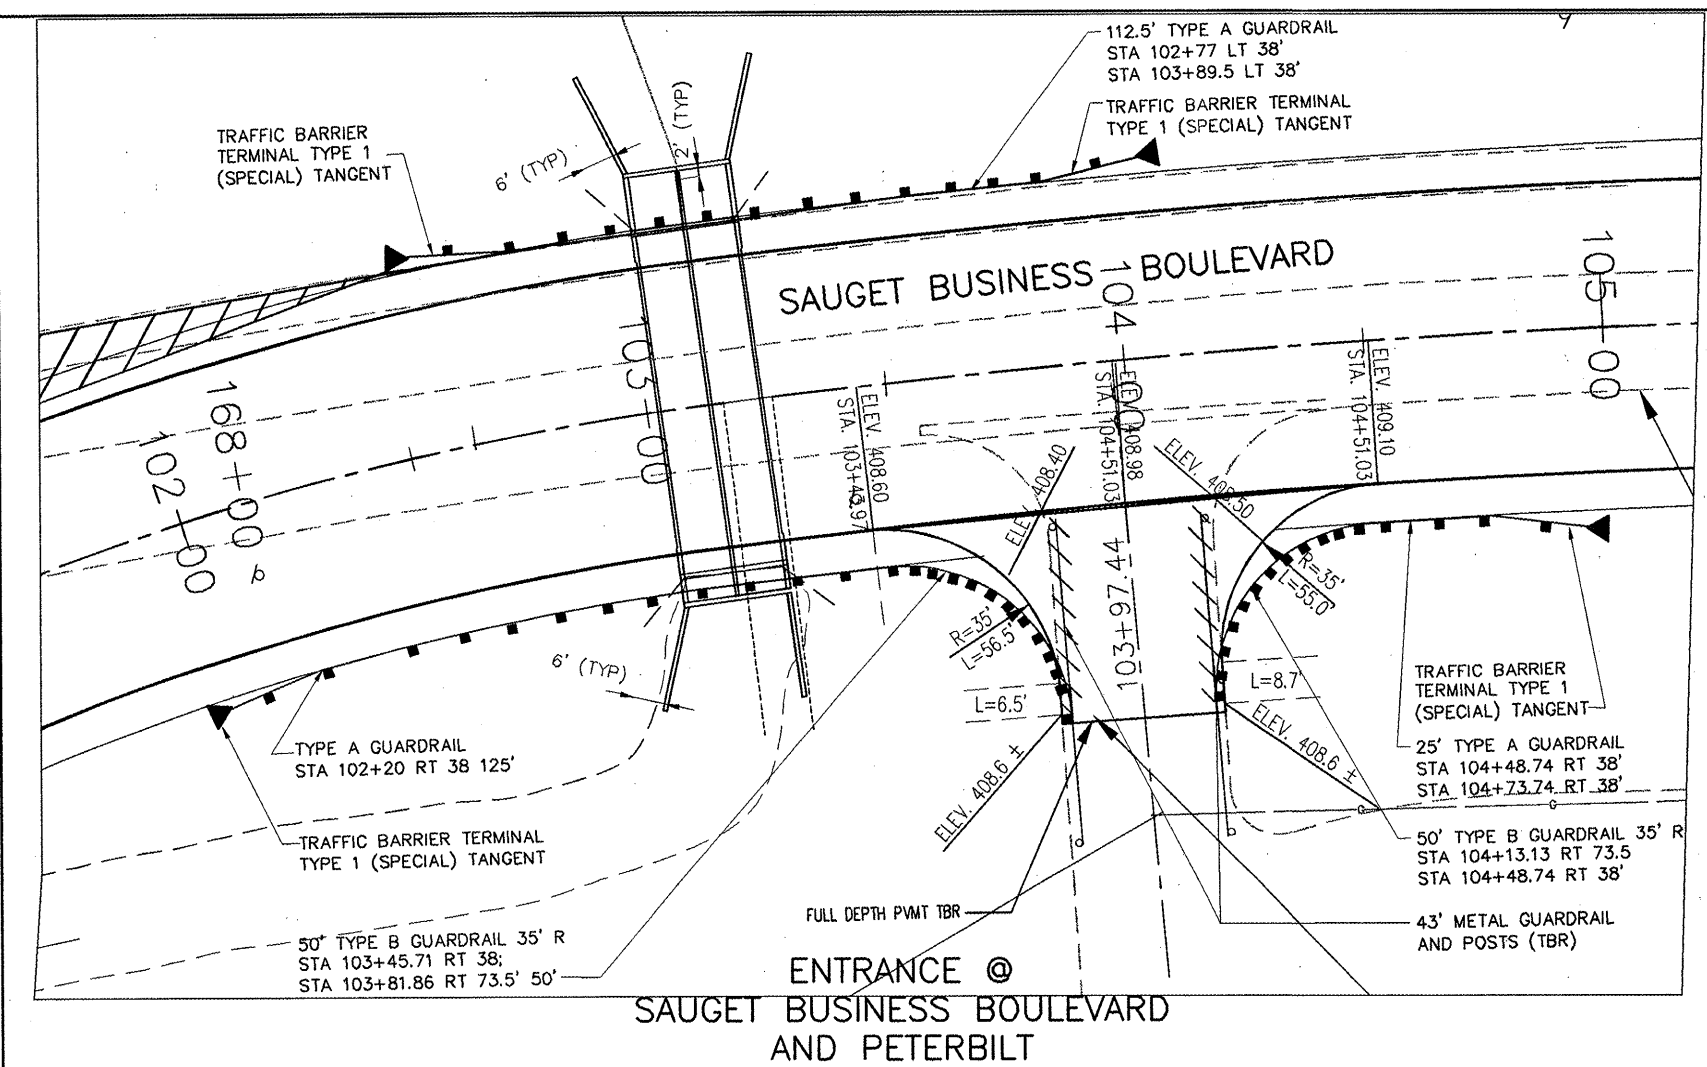



ROUTE NO.	SECTION	COUNTY	TOTAL SHEETS	SHEET NO.
-	99-0009 -01-FP	ST. CLAIR	69	31
FED. ROAD DIST. NO. 8	ILLINOIS	FED. AID PROJECT	7	
DRIVEWAY DETAILS				
CONTRACT NO. 97312				

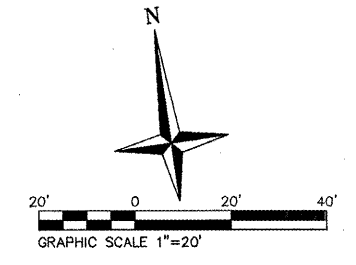



ENTRANCE @
SAUGET BUSINESS BOULEVARD
AND PETERBILT

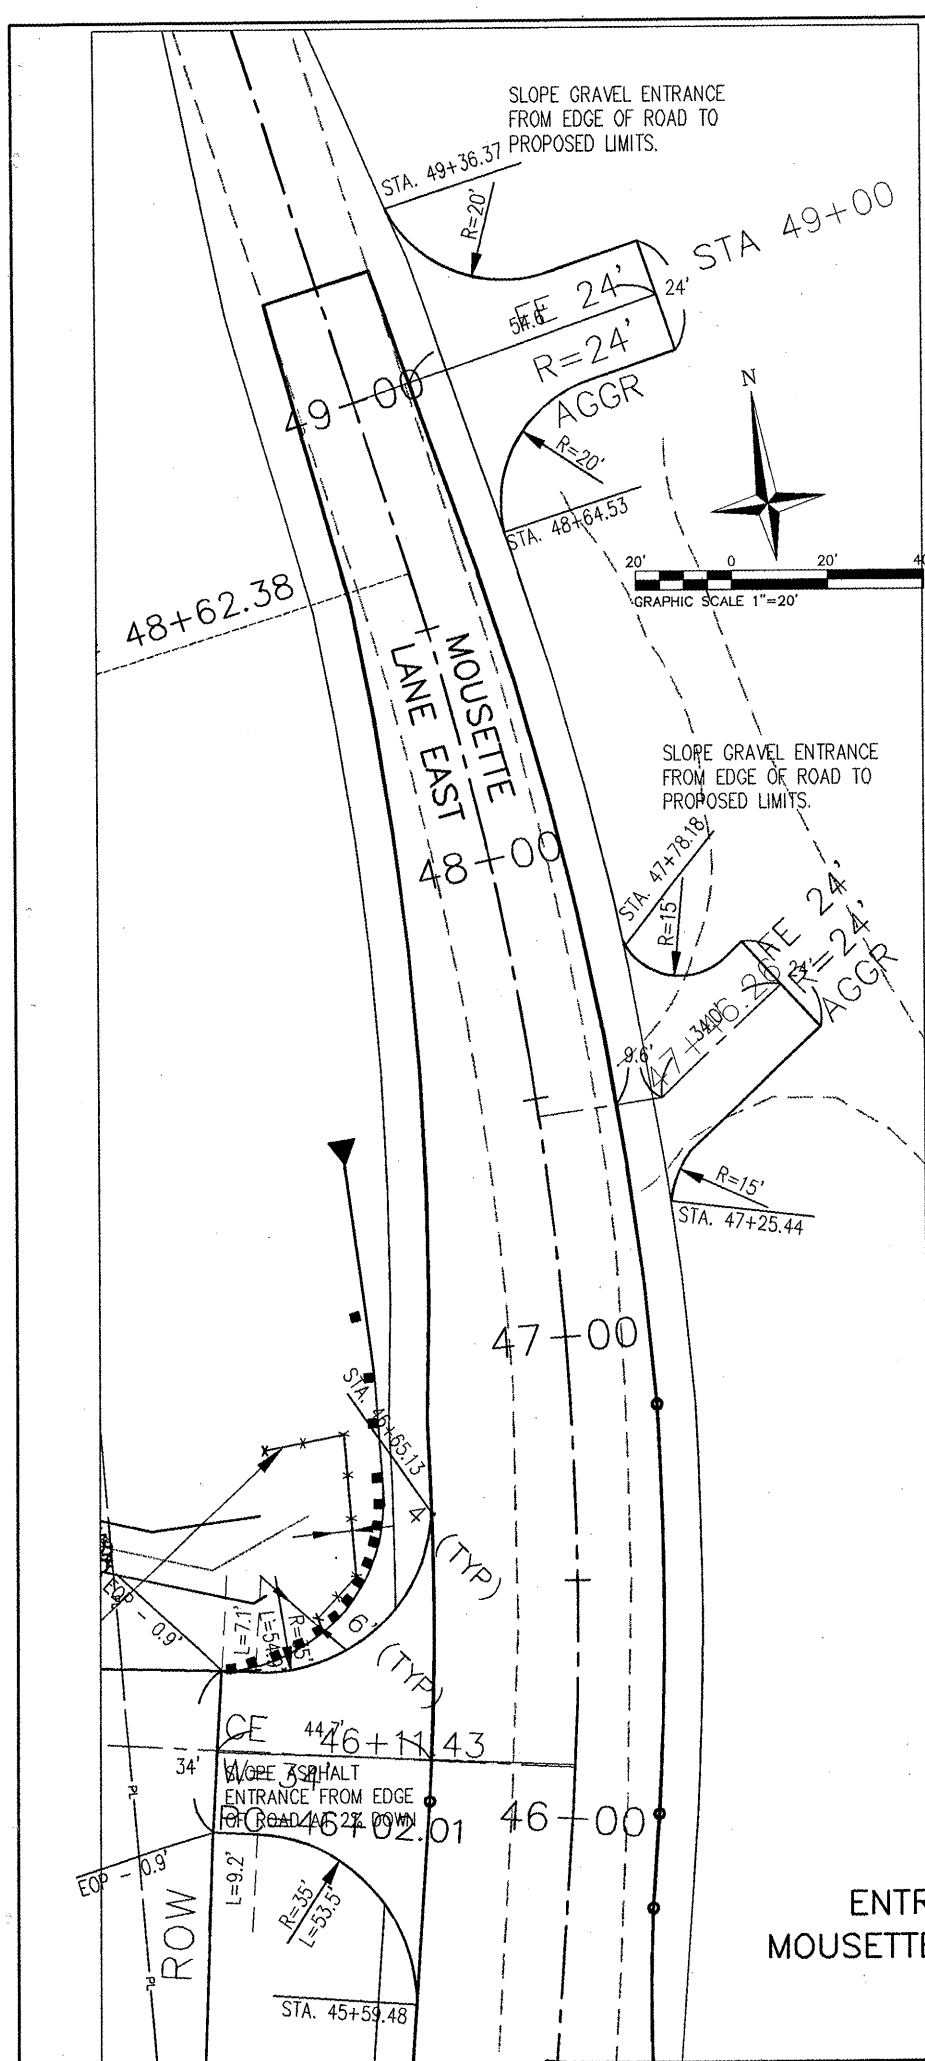

ENTRANCES @
MOUSETTE LANE (EAST)

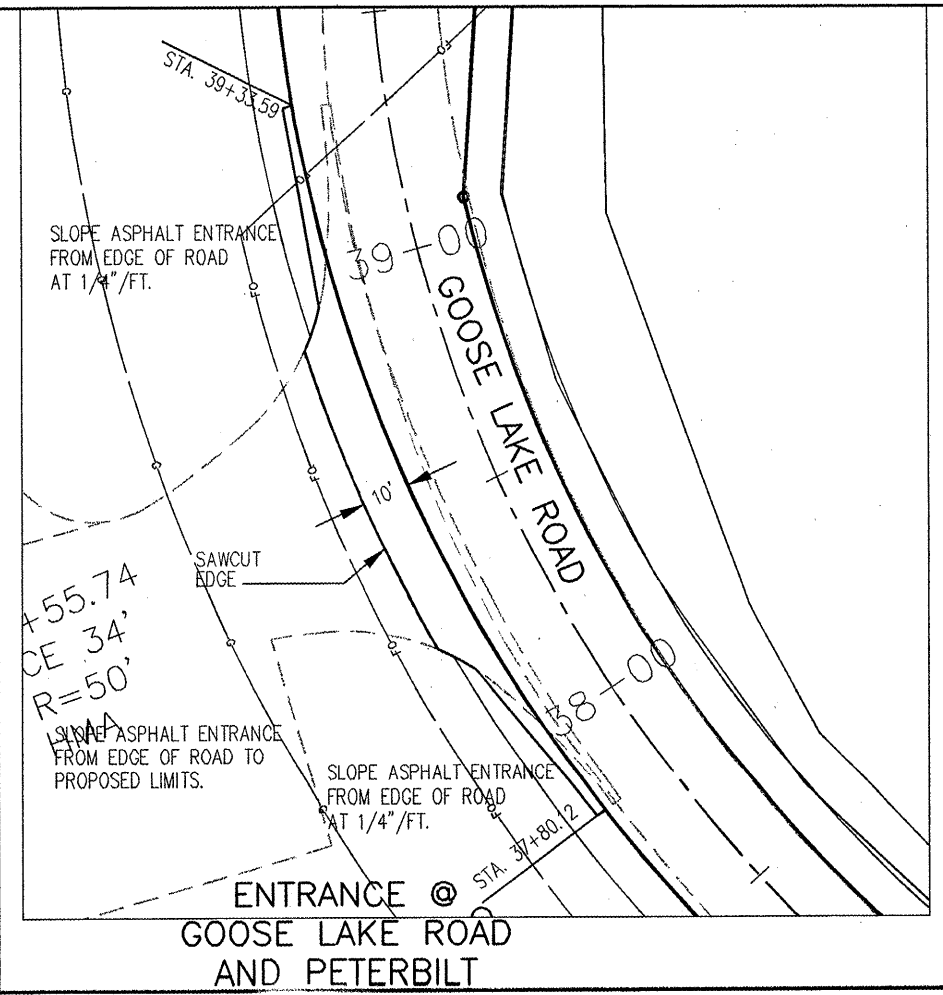

ENTRANCE @
GOOSE LAKE ROAD
AND PETERBILT

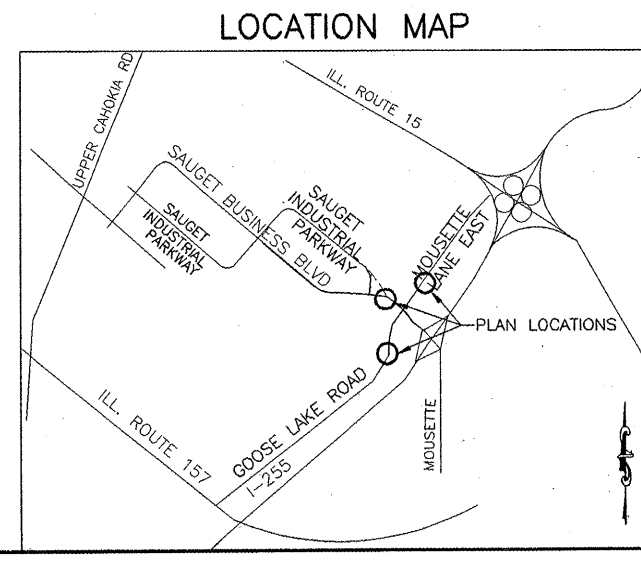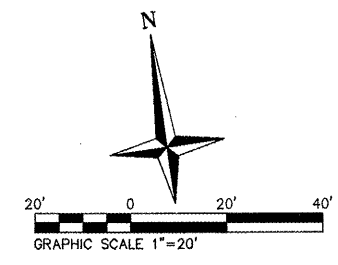

LOCATION MAP

T:\SAUGET\1913-2017_Plan\99009-01-01-DRIVEWAY-DETAILS.dwg, 4/10/2009 3:58:08 PM