
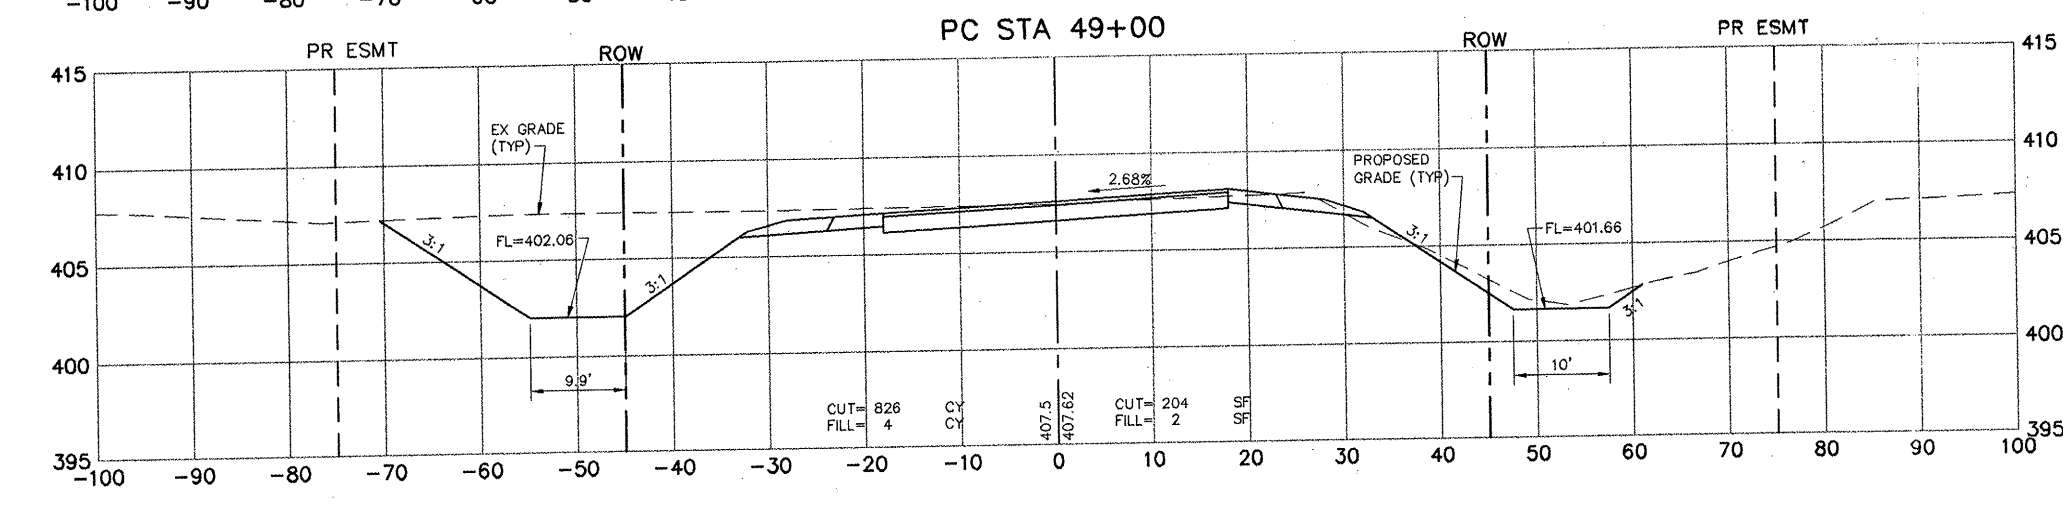
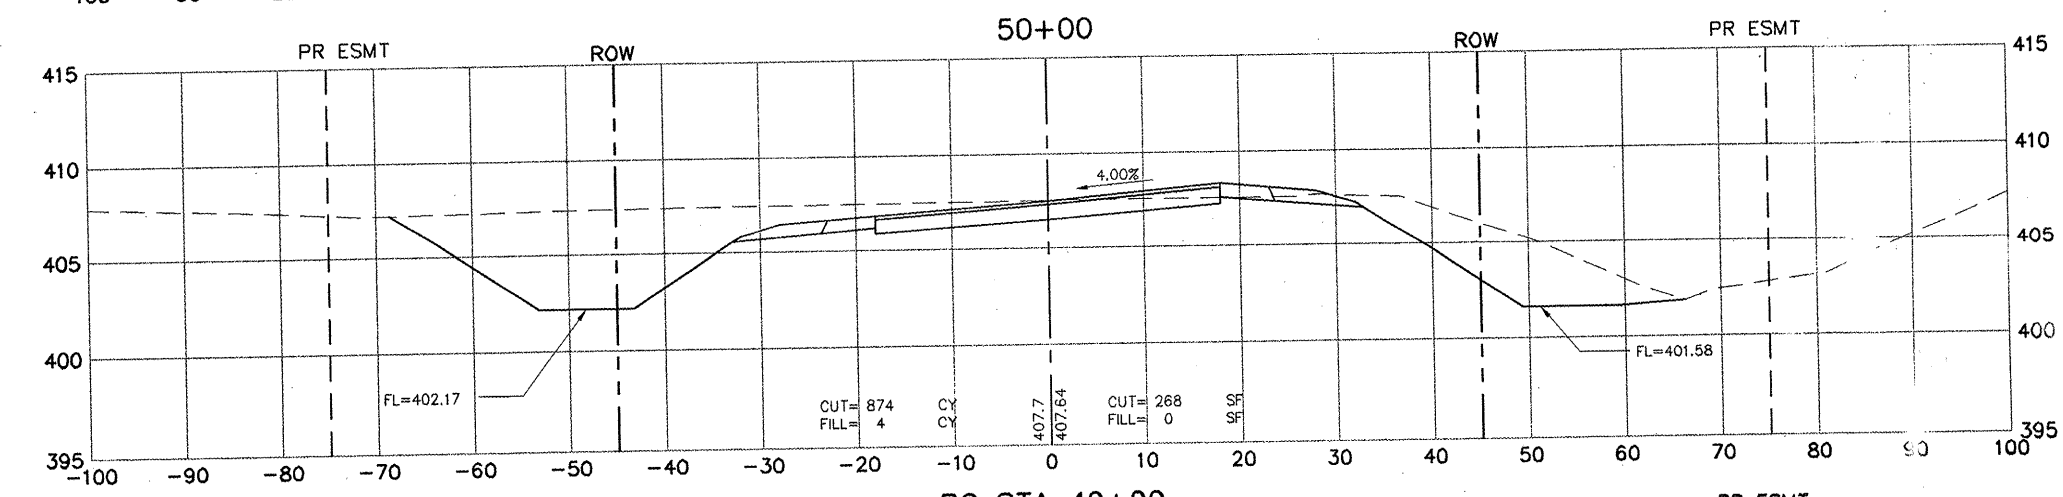
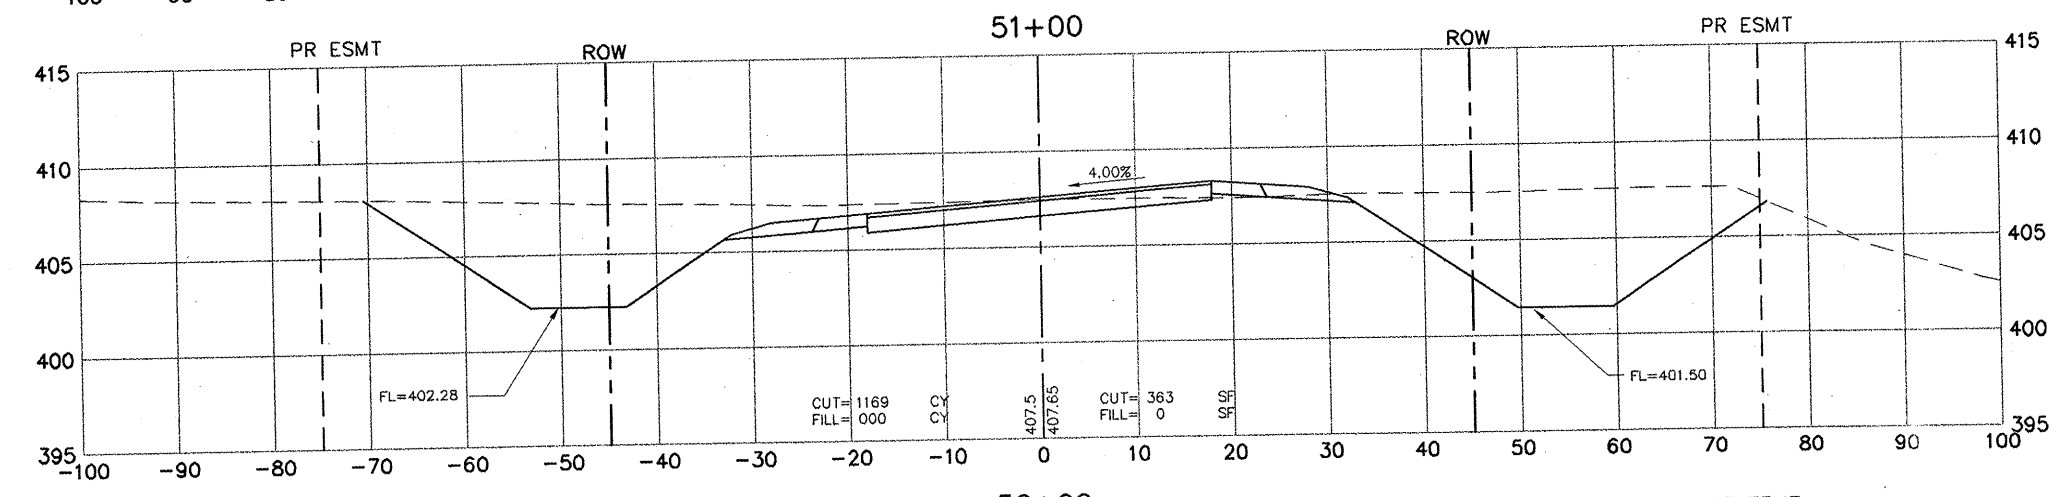


ROUTE NO.	SECTION	COUNTY	TOTAL SHEETS	SHEET NO.
-	99-00006 -01-FP	ST. CLAIR	69	44
FED. ROAD DIST. NO. 8		ILLINOIS FED. AID PROJECT--		
CROSS SECTION				
CONTRACT NO. 97312				

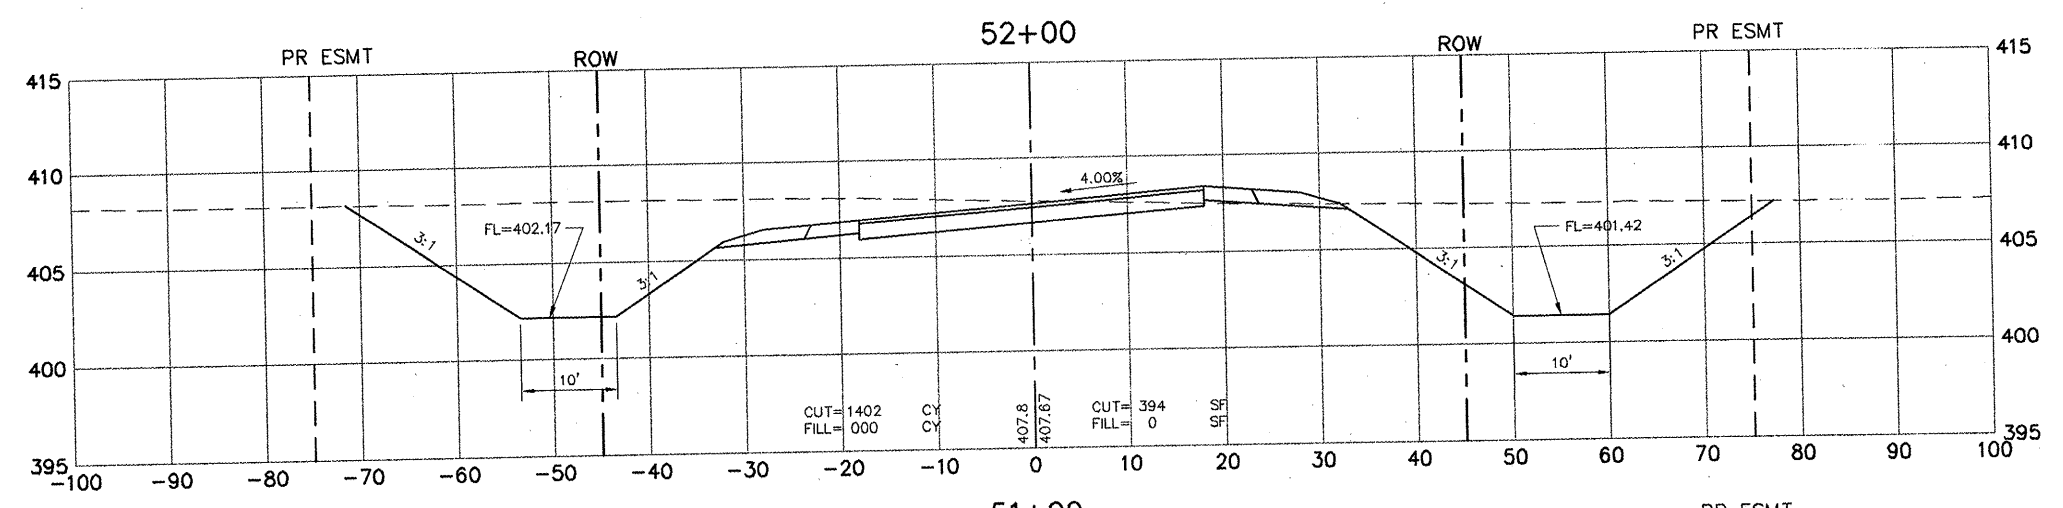

I:\SAUGER\71212-01.plt 10/10/06 09:56:33 AM 4/10/2008 3:52:34 PM