
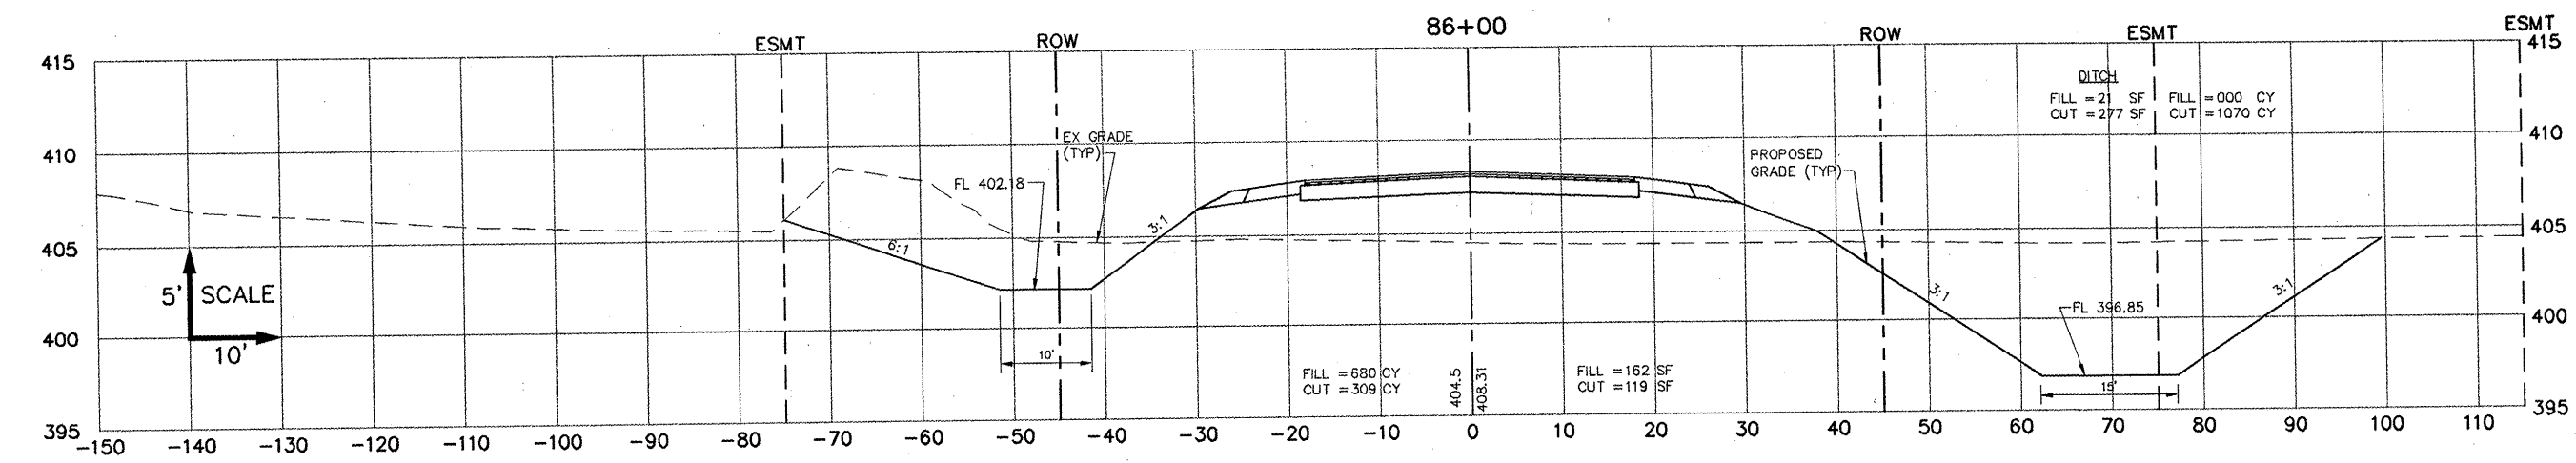
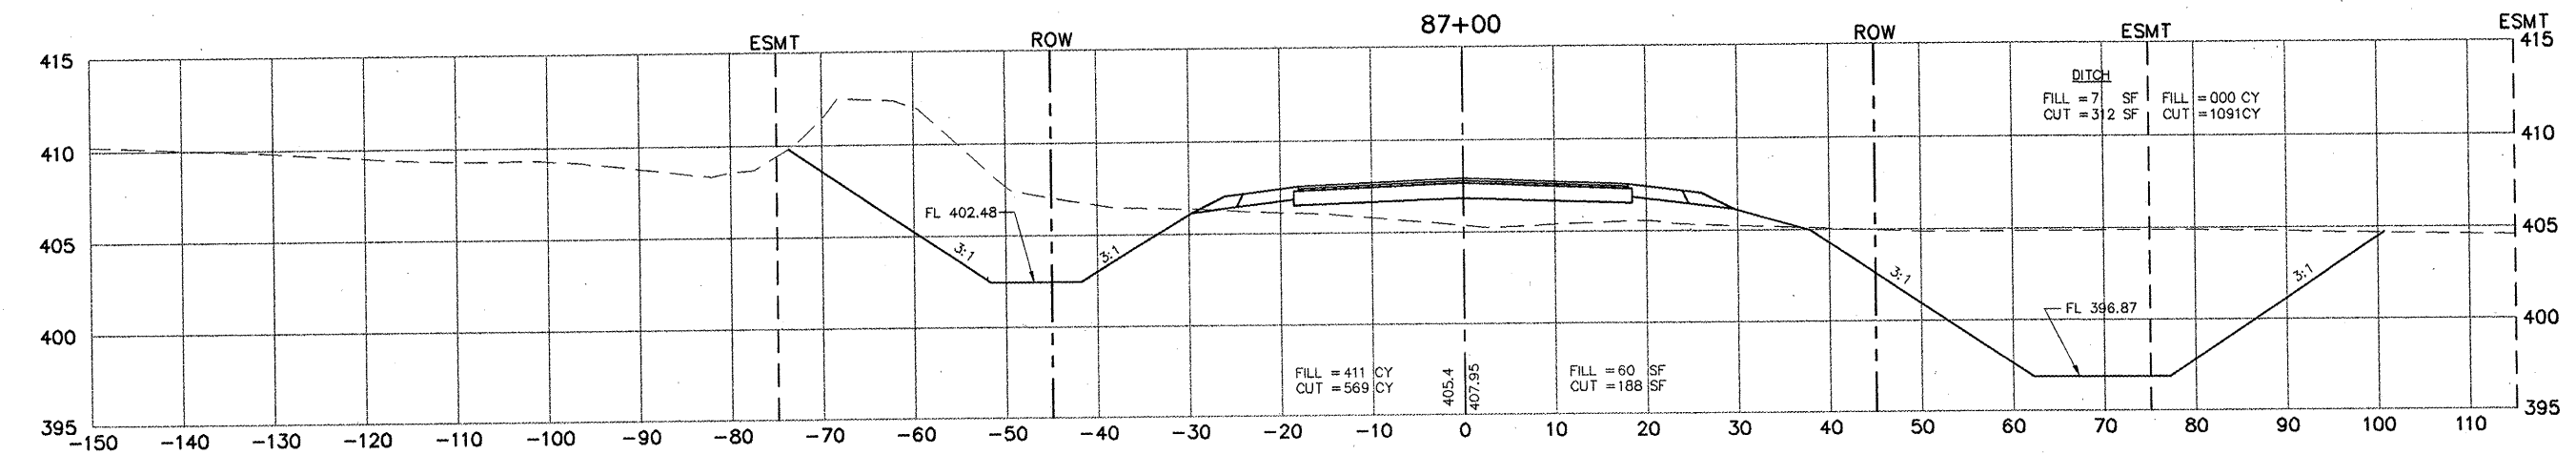
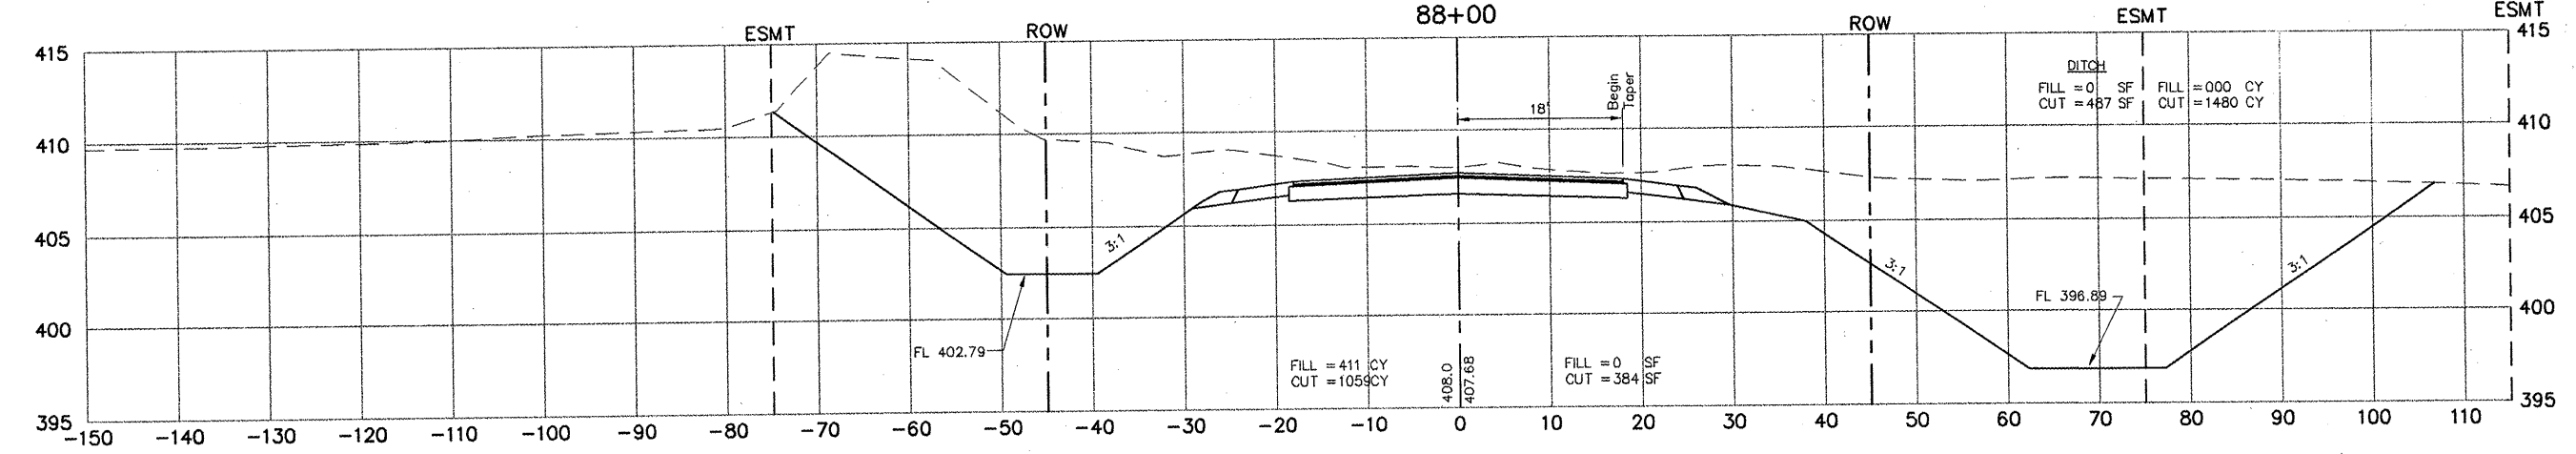


ROUTE NO.	SECTION	COUNTY	TOTAL SHEETS	SHEET NO.
99-00009-01-FP		ST. CLAIR	89	54
FED. ROAD DIST. NO. 8		ILLINOIS FED. AID PROJECT- 9		
CROSS SECTION				
CONTRACT NO. 97312				

**SAUGET BUSINESS BOULEVARD**

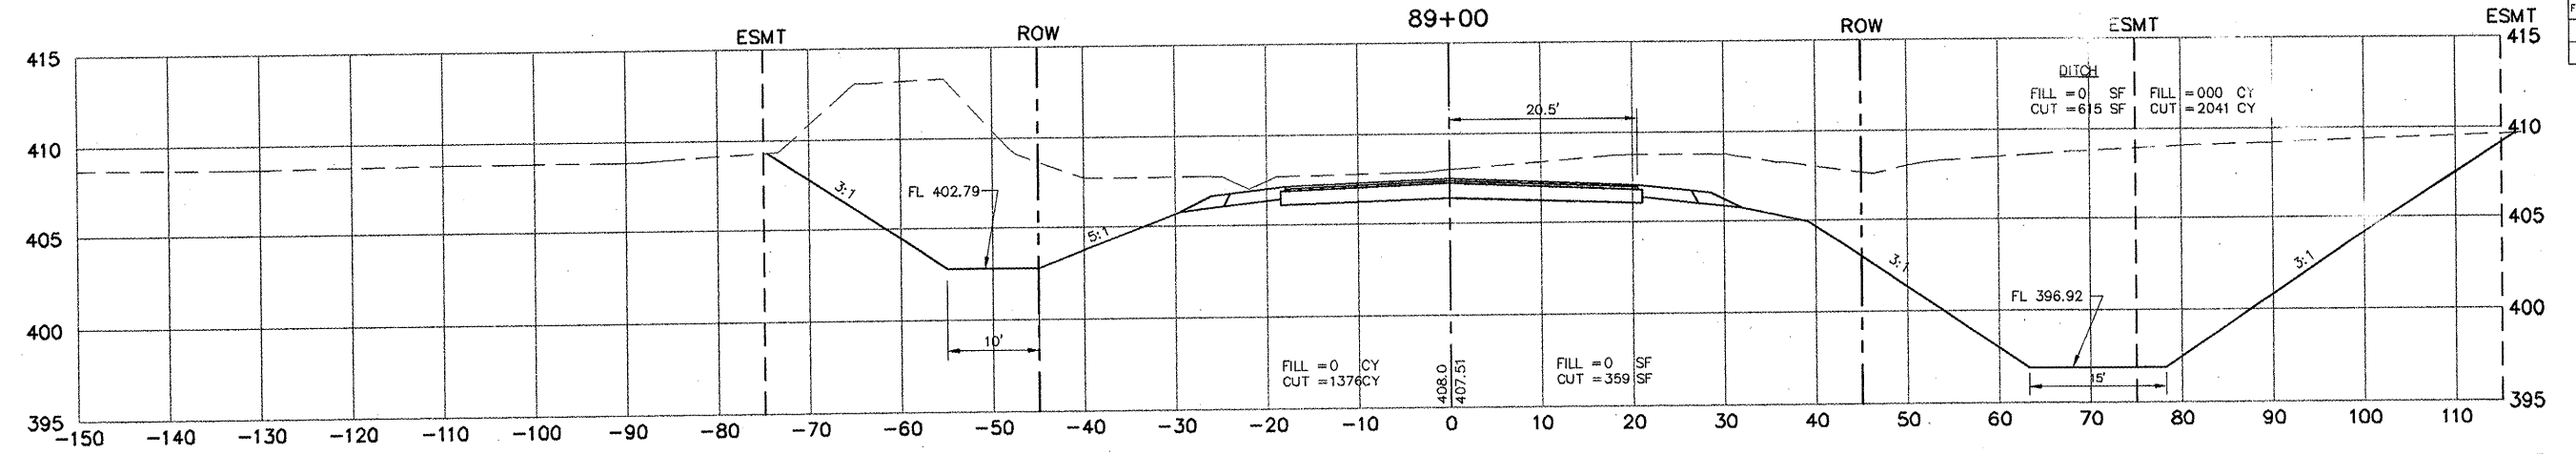

T:\SAUGET\13-97-1.plt 11/15/07 10:13:17 AM