
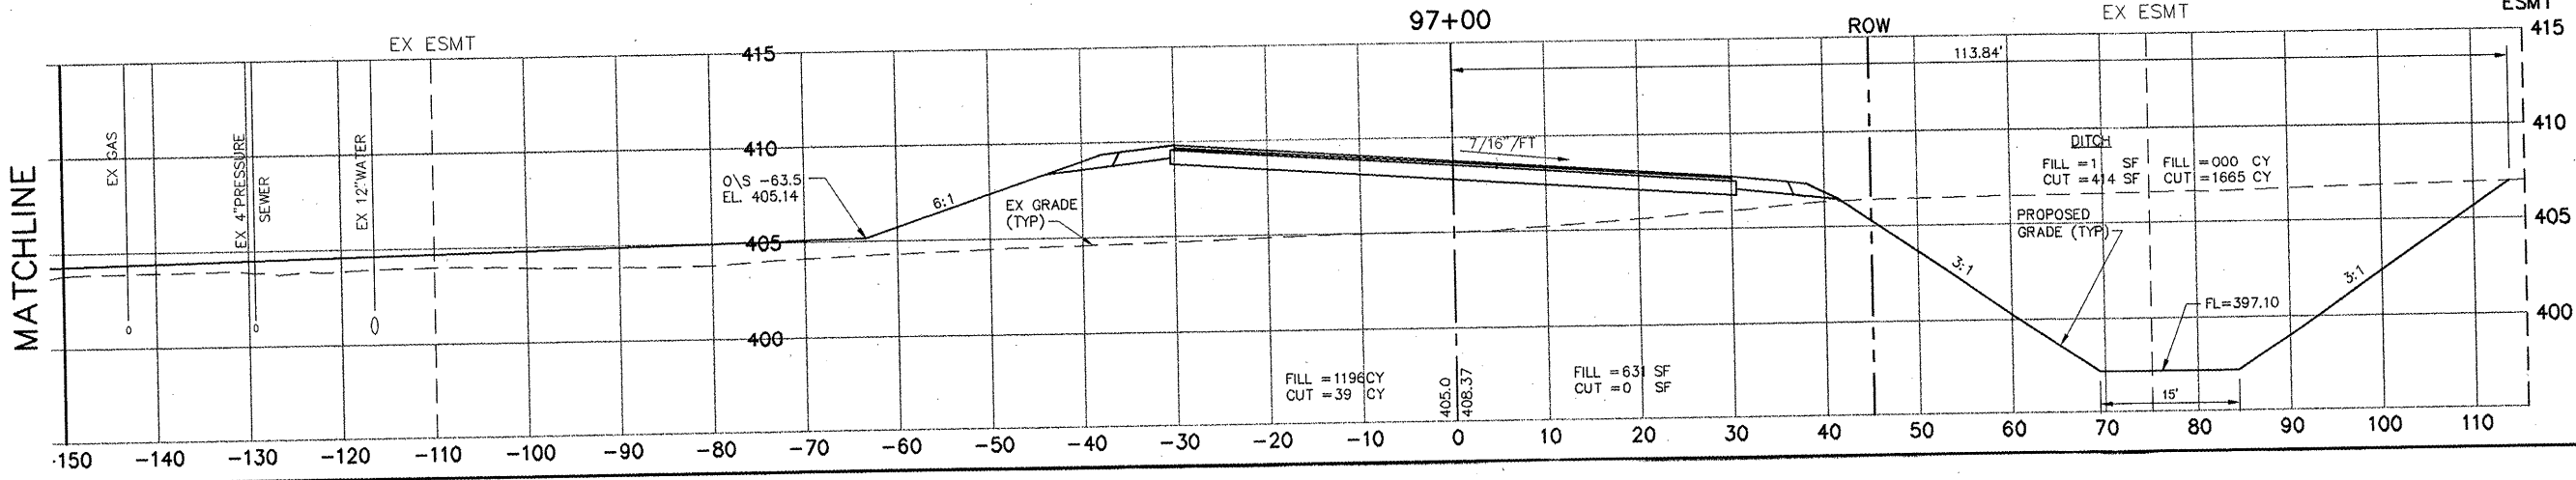
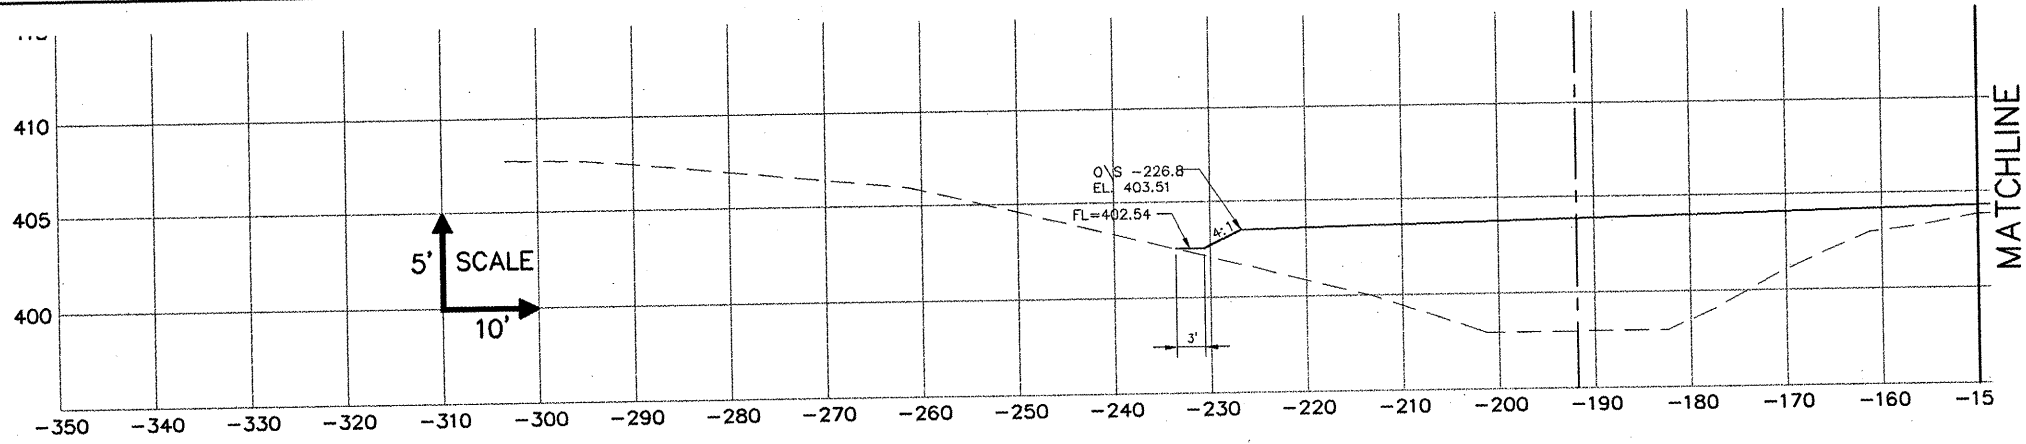
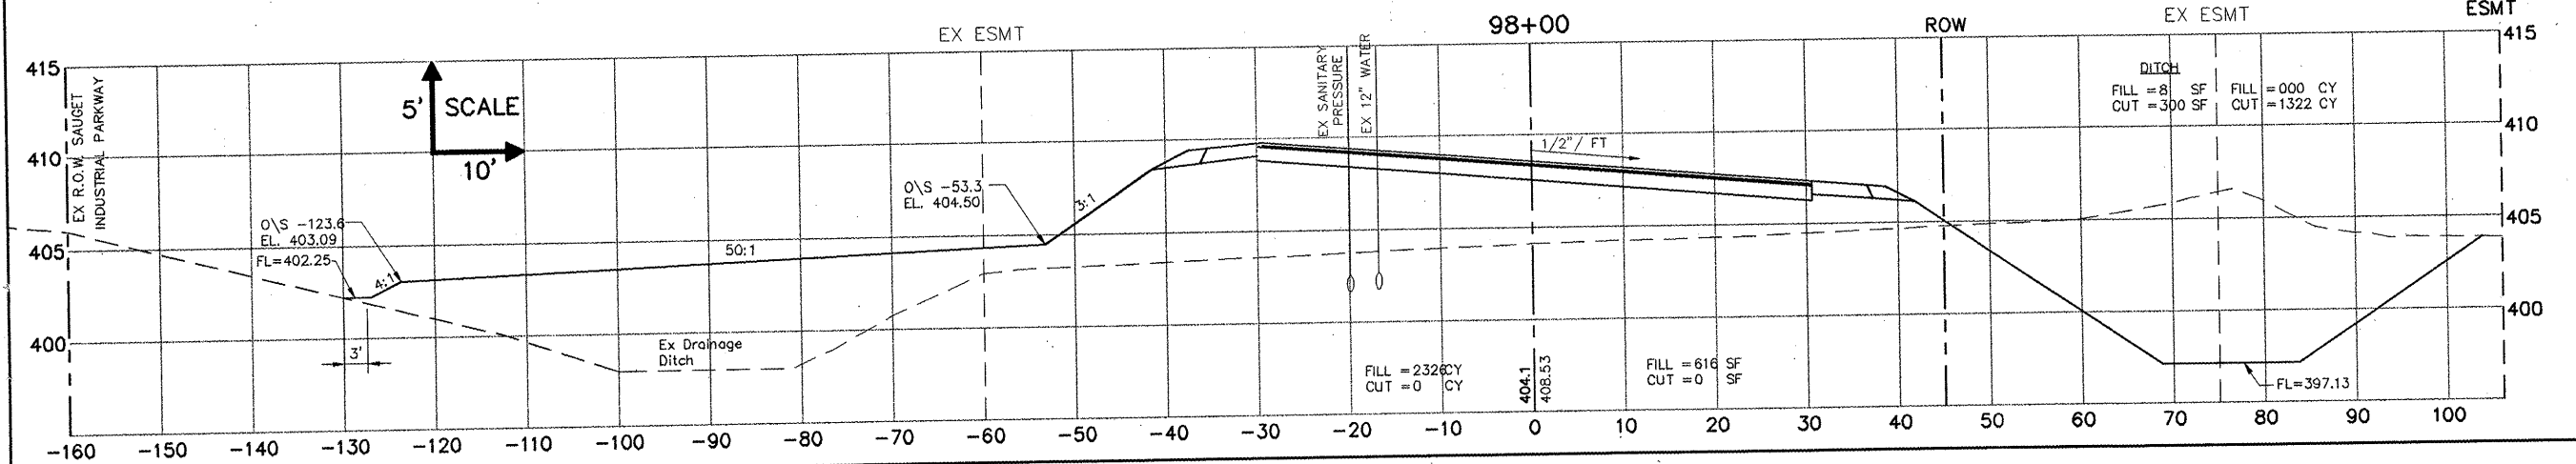


ROUTE NO.	SECTION	COUNTY	TOTAL SHEETS	SHEET NO.
99-00009	-01-FP	ST. CLAIR	89	57
FED. ROAD DIST. NO. 8		ILLINOIS FED. AID PROJECT-		
CROSS SECTION				
CONTRACT NO. 97312				

SAUGET BUSINESS BOULEVARD

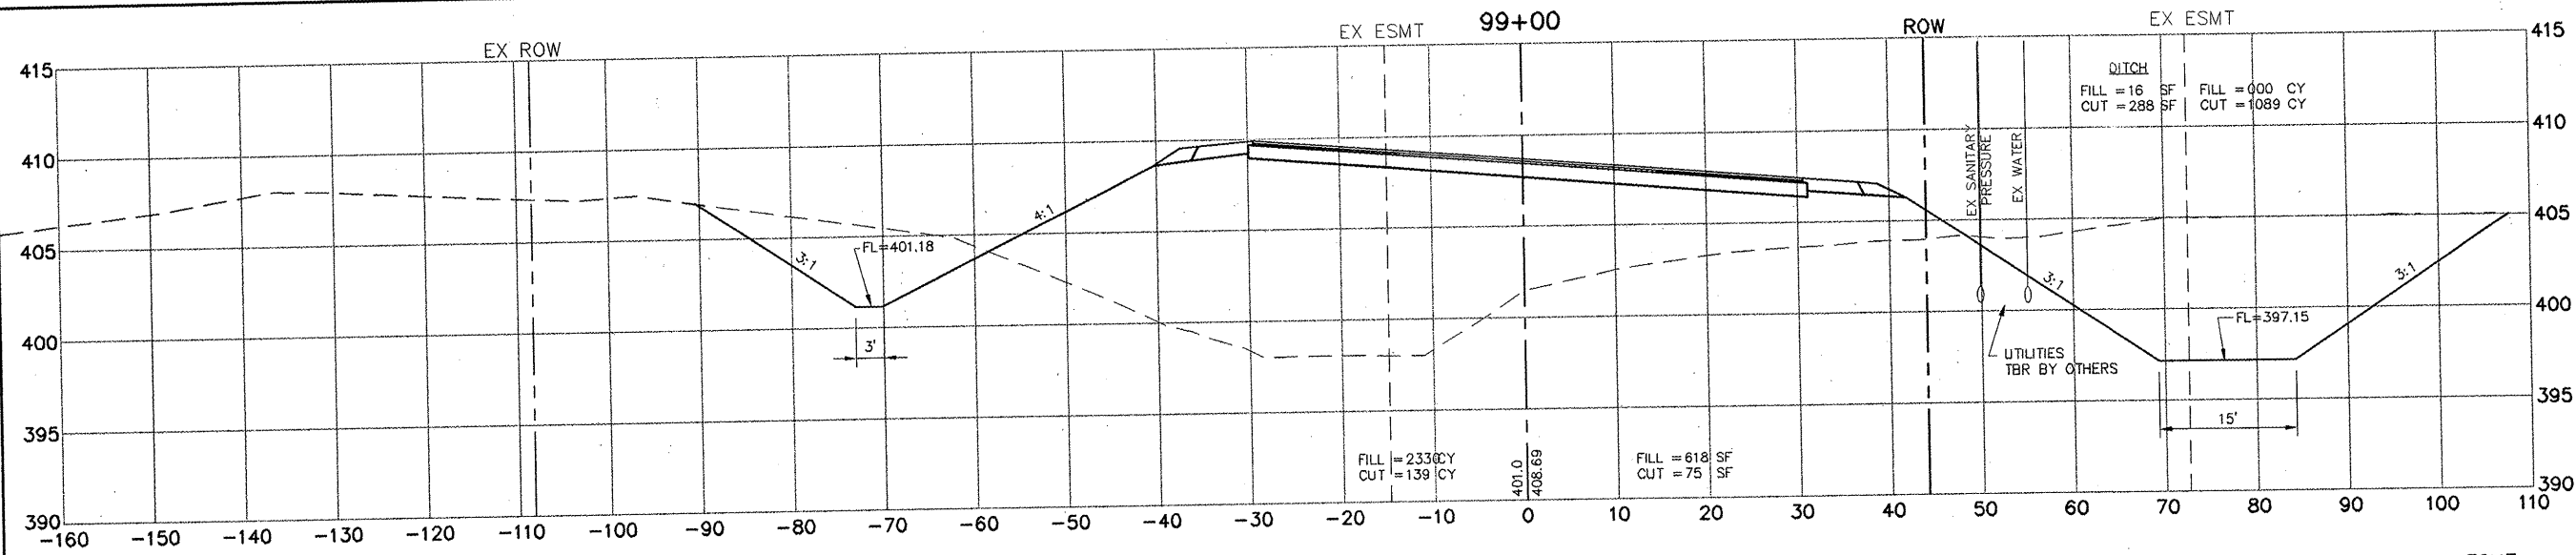

T:\SAUGET\97312\971.plt 10/20/07 4:00:00 PM