
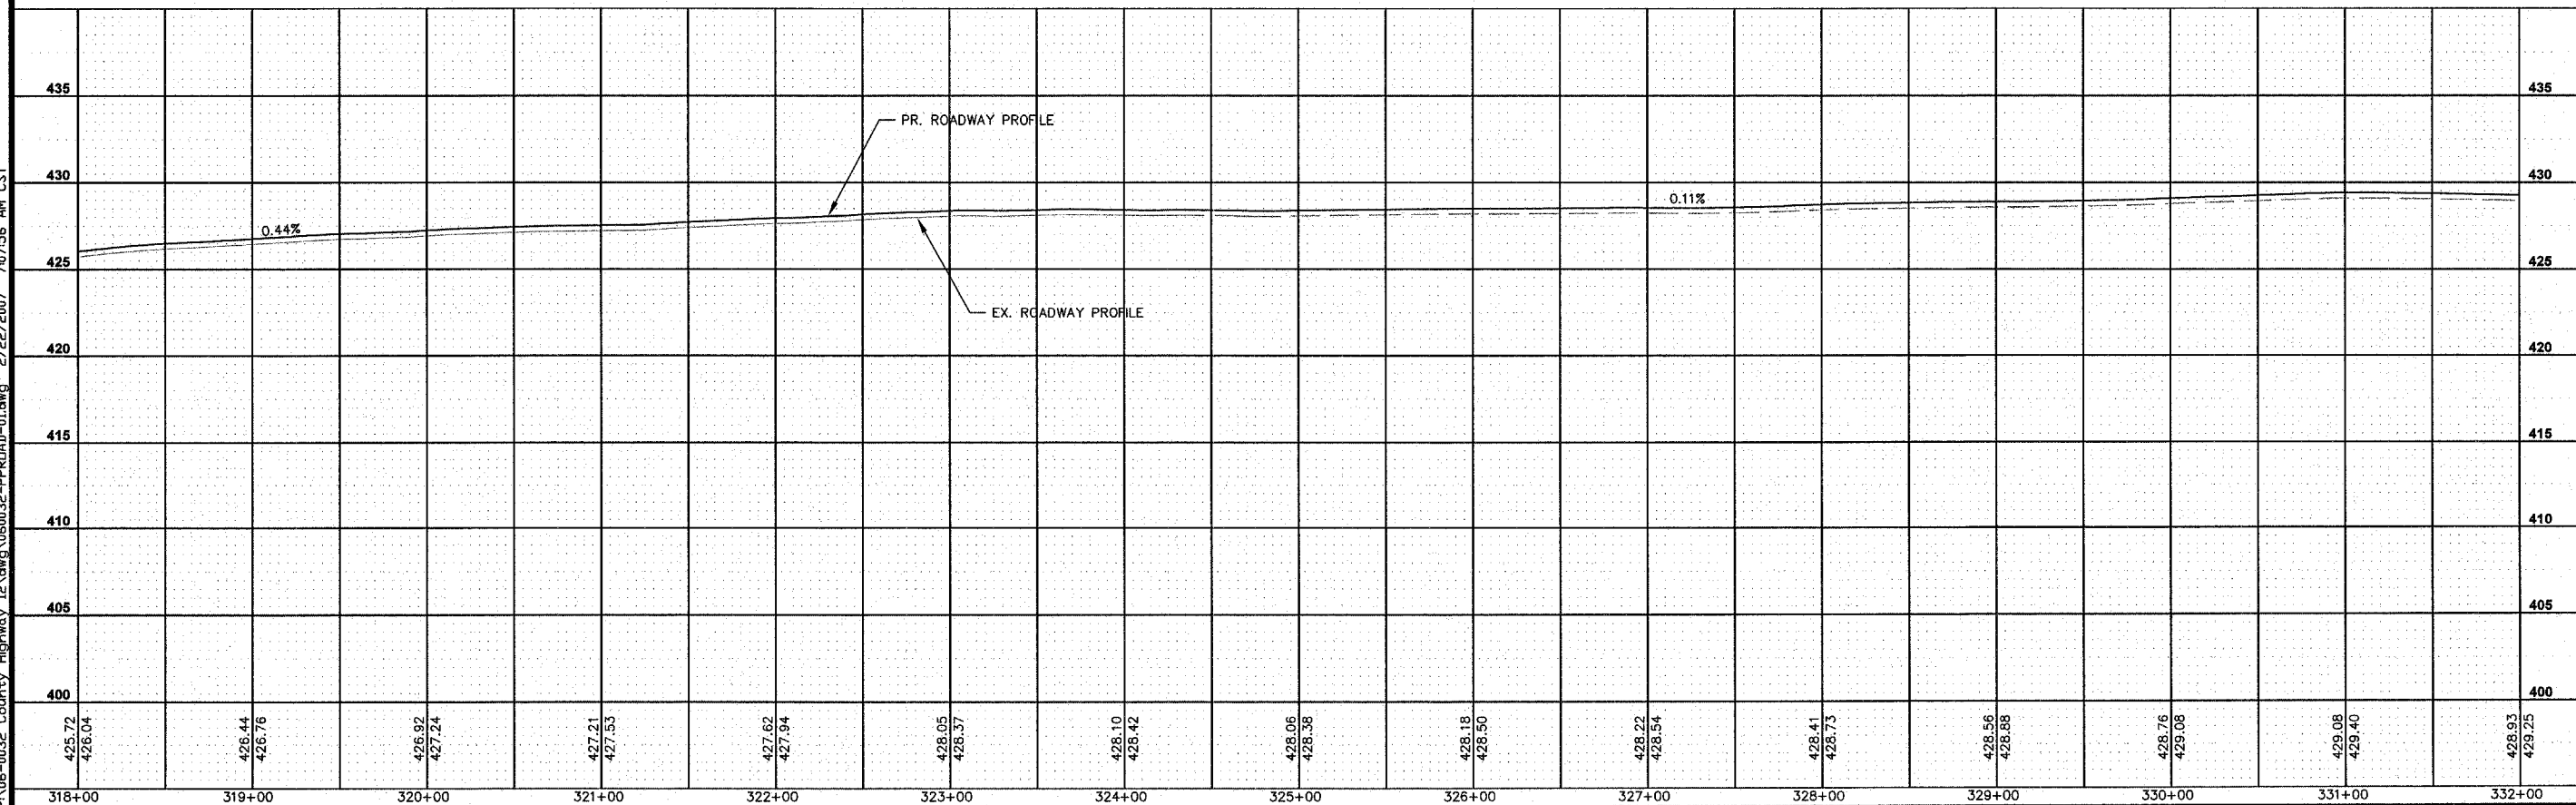


EX./PR. CURVE DATA  
 P.I. STA. 320+68.54  
 Δ = 44°12'00"R  
 D = 05°58'06"  
 R = 960.00'  
 T = 389.82'  
 L = 740.58'  
 E = 76.13'  
 SE = 8.0%  
 SE TRANSITION = STA. 313+98.25 TO STA. 316+98.25  
 FULL SE = 316+98.25  
 SE TRANSITION = STA. 324+38.82 TO STA. 327+38.82

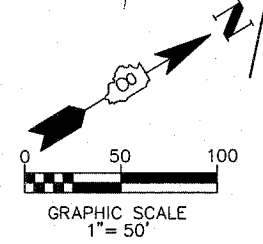

**Kaskaskia Engineering Group L.L.C.**  
 23 Public Square Suite 404  
 Belleville, Illinois 62220  
 Office: (618)-233-5977 Fax: (618)-233-5977  
 www.kaskaskiaeng.com  
 A Disadvantaged Business Enterprise

PROFESSIONAL REGISTRATION LICENSE NO. 1940073  
 ILLINOIS PROFESSIONAL ENGINEER  
 PROFESSIONAL ENGINEERING CORP.

| REV | DATE     | DESCRIPTION |
|-----|----------|-------------|
| △   | XX/XX/XX | XXXXXXXX    |
| △   | XX/XX/XX | XXXXXXXX    |

P:\05-1032 County Highway 12\dwg\060032-PPROAD-01.dwg 2/22/2007 7:07:56 AM CST

SHEET TITLE: ROADWAY PLAN & PROFILE  
 STA. 318+00 TO STA. 332+00

PROJECT TITLE: COUNTY HIGHWAY 12 (F.A.S. 833)  
 SECTION 06-00080-00-RS  
 RESURFACING & REHABILITATION  
 WASHINGTON COUNTY, ILLINOIS

|                              |           |
|------------------------------|-----------|
| DESIGNED BY: CHA             | SHEET     |
| DRAWN BY: CHA                |           |
| CHECKED BY: TJM              |           |
| DATE OF PRELIMINARY: 11/9/07 | <b>13</b> |
| DATE OF FINAL: 12/28/2007    |           |
| SHEET NO. 13 OF 94 SHEETS    |           |
| PROJECT NUMBER 06-0032       |           |