


REV	DATE	DESCRIPTION
△	XX/XX/XX	XXXXXXXX
△	XX/XX/XX	XXXXXXXX

P:\06-0032 County Highway 12\dwg\060032-PPROAD-01.dwg 2/22/2007 7:07:56 AM CST

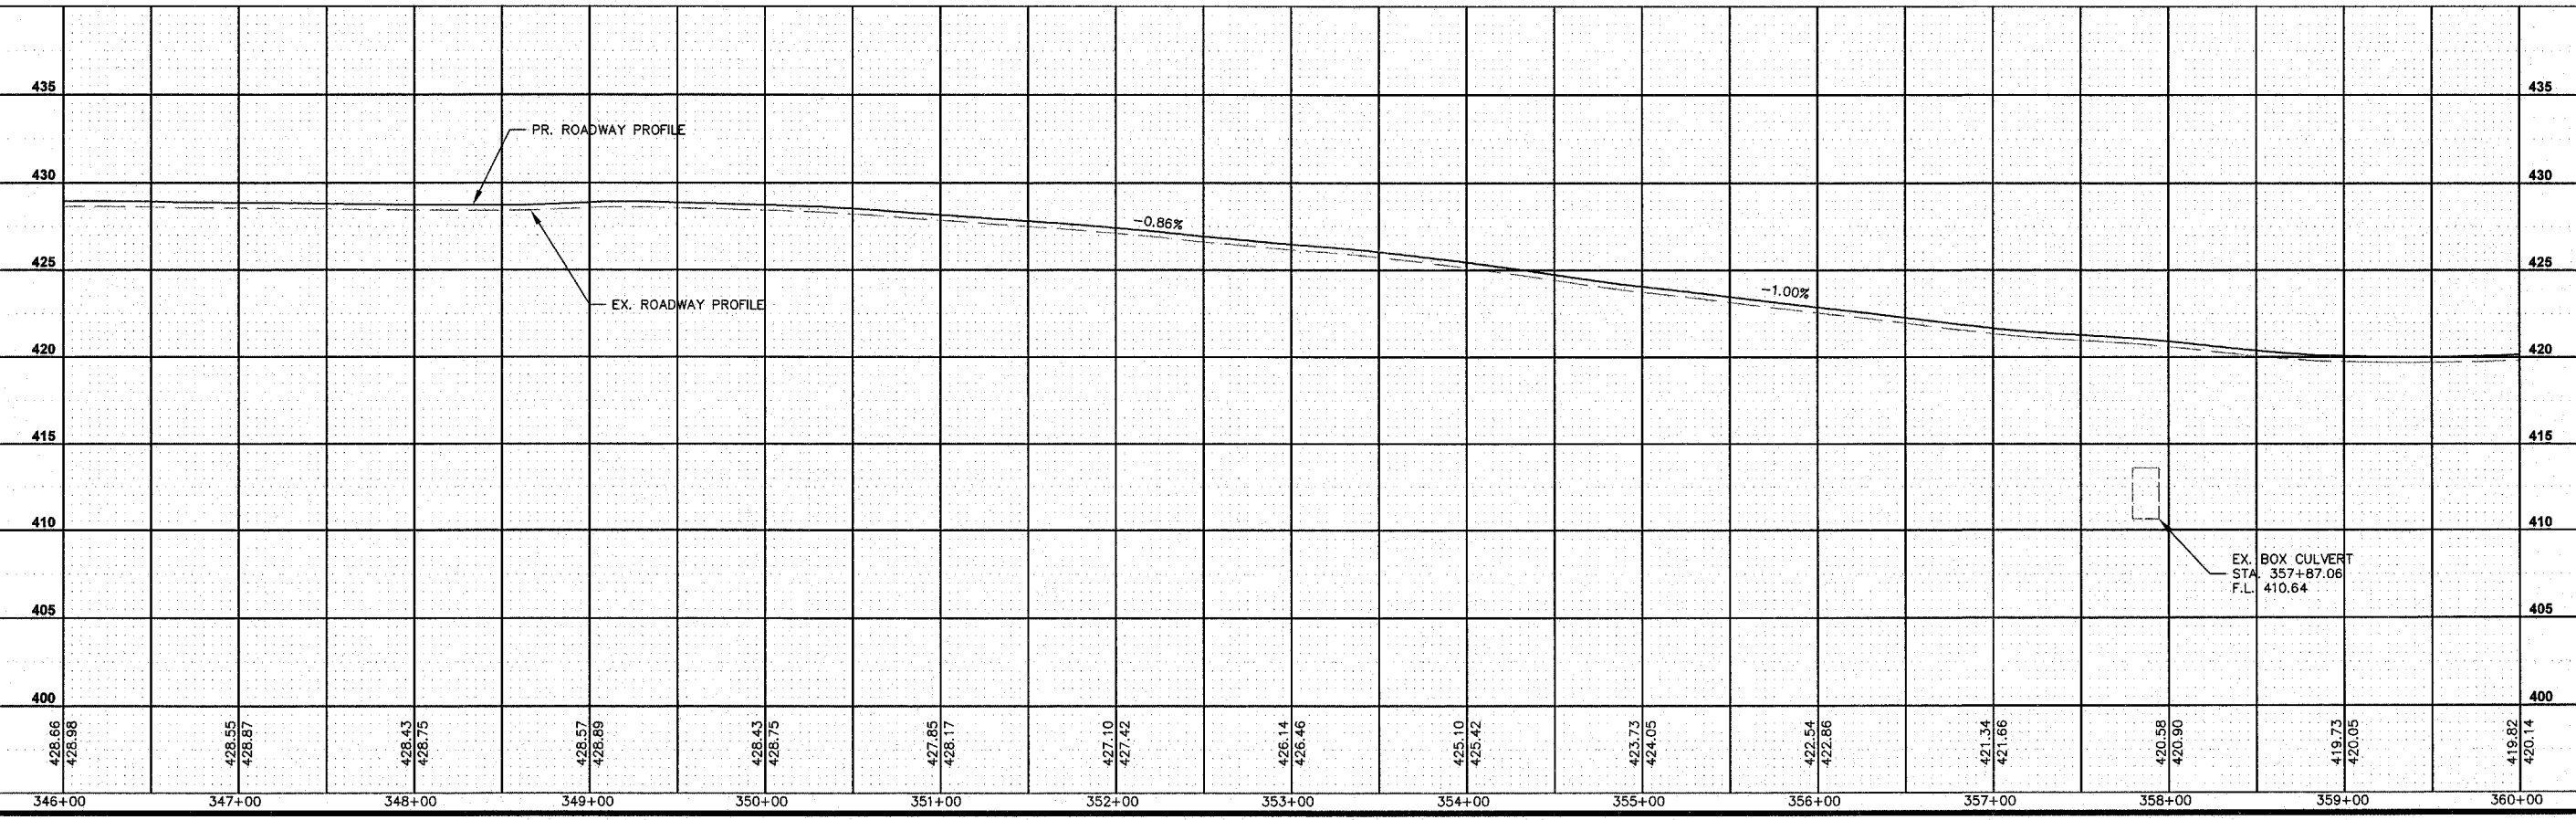

**SHEET TITLE:**  
ROADWAY PLAN & PROFILE  
STA. 346+00 TO STA. 360+00

**PROJECT TITLE:**  
COUNTY HIGHWAY 12 (F.A.S. 833)  
SECTION 06-00080-00-RS  
RESURFACING & REHABILITATION  
WASHINGTON COUNTY, ILLINOIS

DESIGNED BY:	CHA	SHEET
DRAWN BY:	CHA	<b>15</b>
CHECKED BY:	TJM	
DATE OF PRELIMINARY:	11/9/2007	
DATE OF FINAL:	12/28/2007	
SHEET NO. 12 OF 94 SHEETS		
PROJECT NUMBER 06-0032		

PREPARED BY:



PROFESSIONAL REGISTRATIONS LICENSE NO. 1940775  
ILLINOIS PROFESSIONAL DESIGN FIRM  
PROFESSIONAL ENGINEERING CORP. 20-000008

**Kaskaskia Engineering Group L.L.C.**  
23 Public Square Suite 404  
Belleville, Illinois 62220  
Office: (618)-233-5877 Fax: (618)-233-5977  
www.kaskaskiaeng.com  
A Disadvantaged Business Enterprise