


FINAL SURVEY	SURVEYED	DATE
NOTE BOOK NO.	PLOTTED	BY
AREAS CHECKED	DATE	

ORIGINAL SURVEY	SURVEYED	DATE
NOTE BOOK NO.	PLOTTED	BY
AREAS CHECKED	DATE	

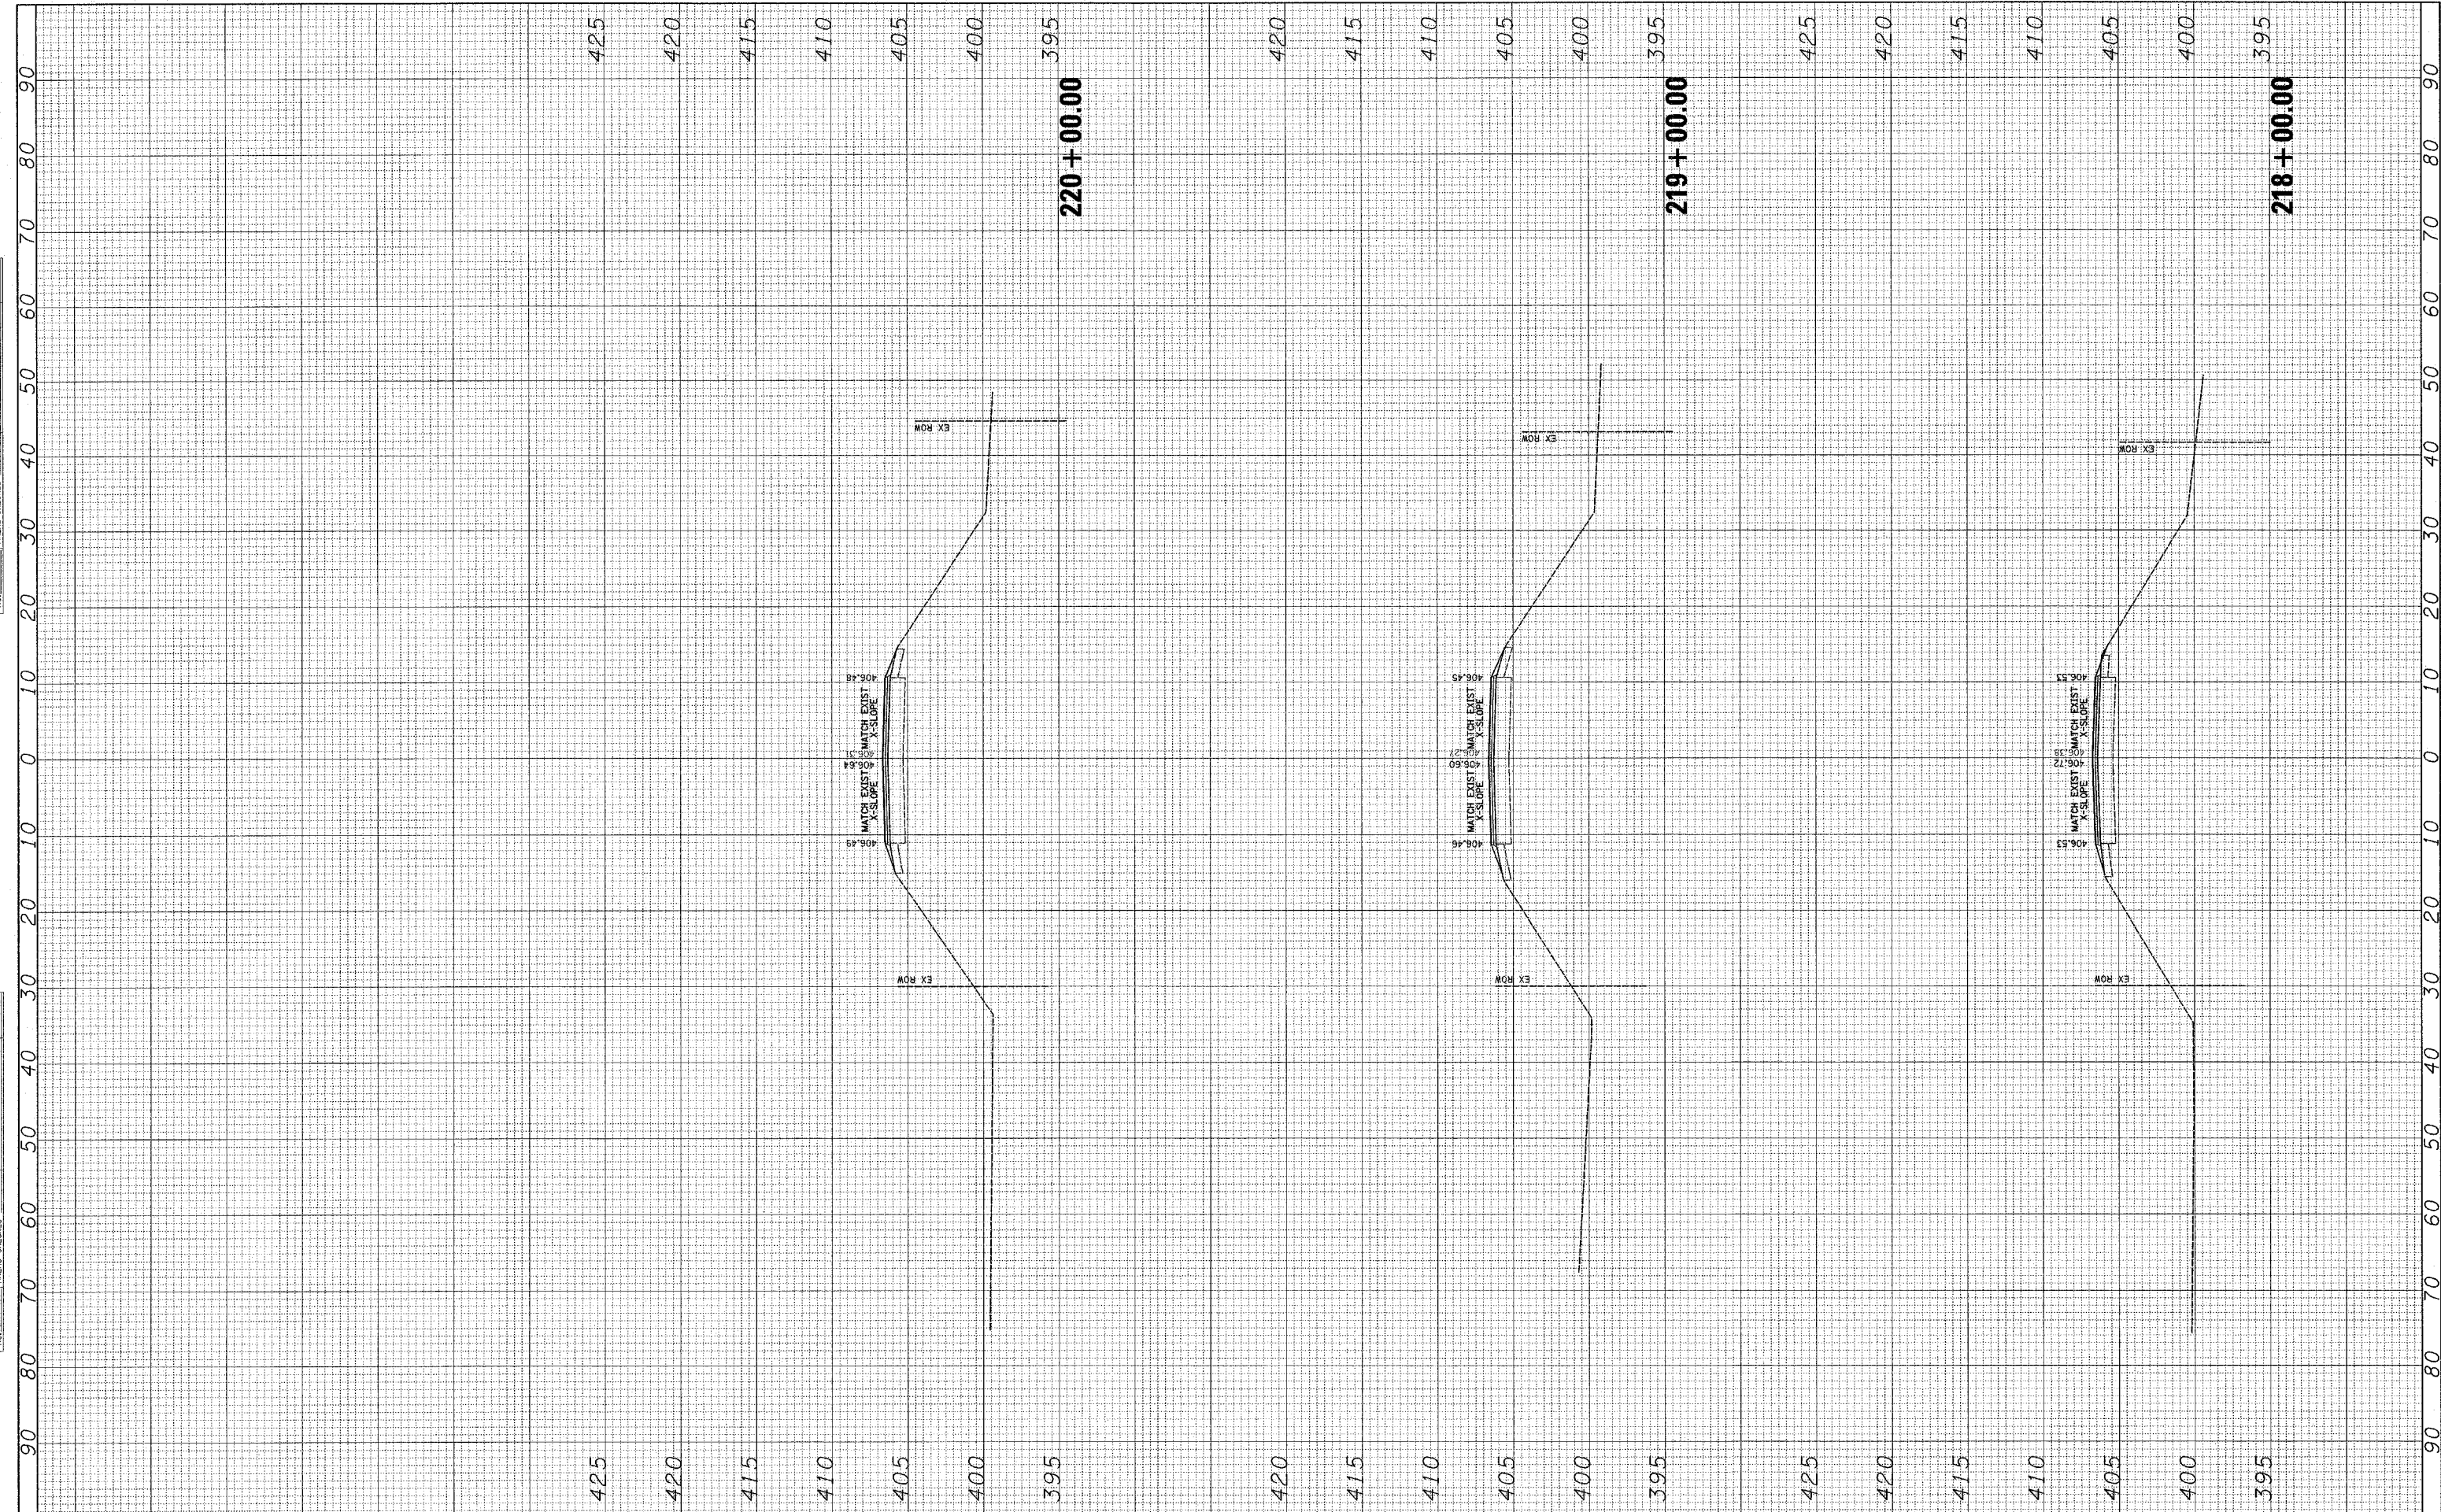

FILE NAME =  
#FILEL#

USER NAME = #USER#  
DESIGNED -  
DRAWN -  
CHECKED -  
DATE -

DESIGNED -  
DRAWN -  
CHECKED -  
DATE -

REVISED -  
REVISED -  
REVISED -  
REVISED -

**STATE OF ILLINOIS  
DEPARTMENT OF TRANSPORTATION**

**CROSS SECTIONS**

SCALE: \_\_\_\_\_ SHEET NO. \_\_\_ OF \_\_\_ SHEETS STA. 218+00.00 TO STA. 220+00.00

F.A. RTE.	SECTION	COUNTY	TOTAL SHEETS	SHEET NO.
833	06-0080-00-BS	WASHINGTON	94	45
FED. ROAD DIST. NO. [ILLINOIS] FED. AID PROJECT			CONTRACT NO. _____	