


FINAL SURVEY PLOTTED PLATE AREAS CHECKED
 SURVEYED PLOTTED PLATE AREAS CHECKED
 BY DATE
 NO.

ORIGINAL SURVEY PLOTTED PLATE AREAS CHECKED
 SURVEYED PLOTTED PLATE AREAS CHECKED
 BY DATE
 NO.

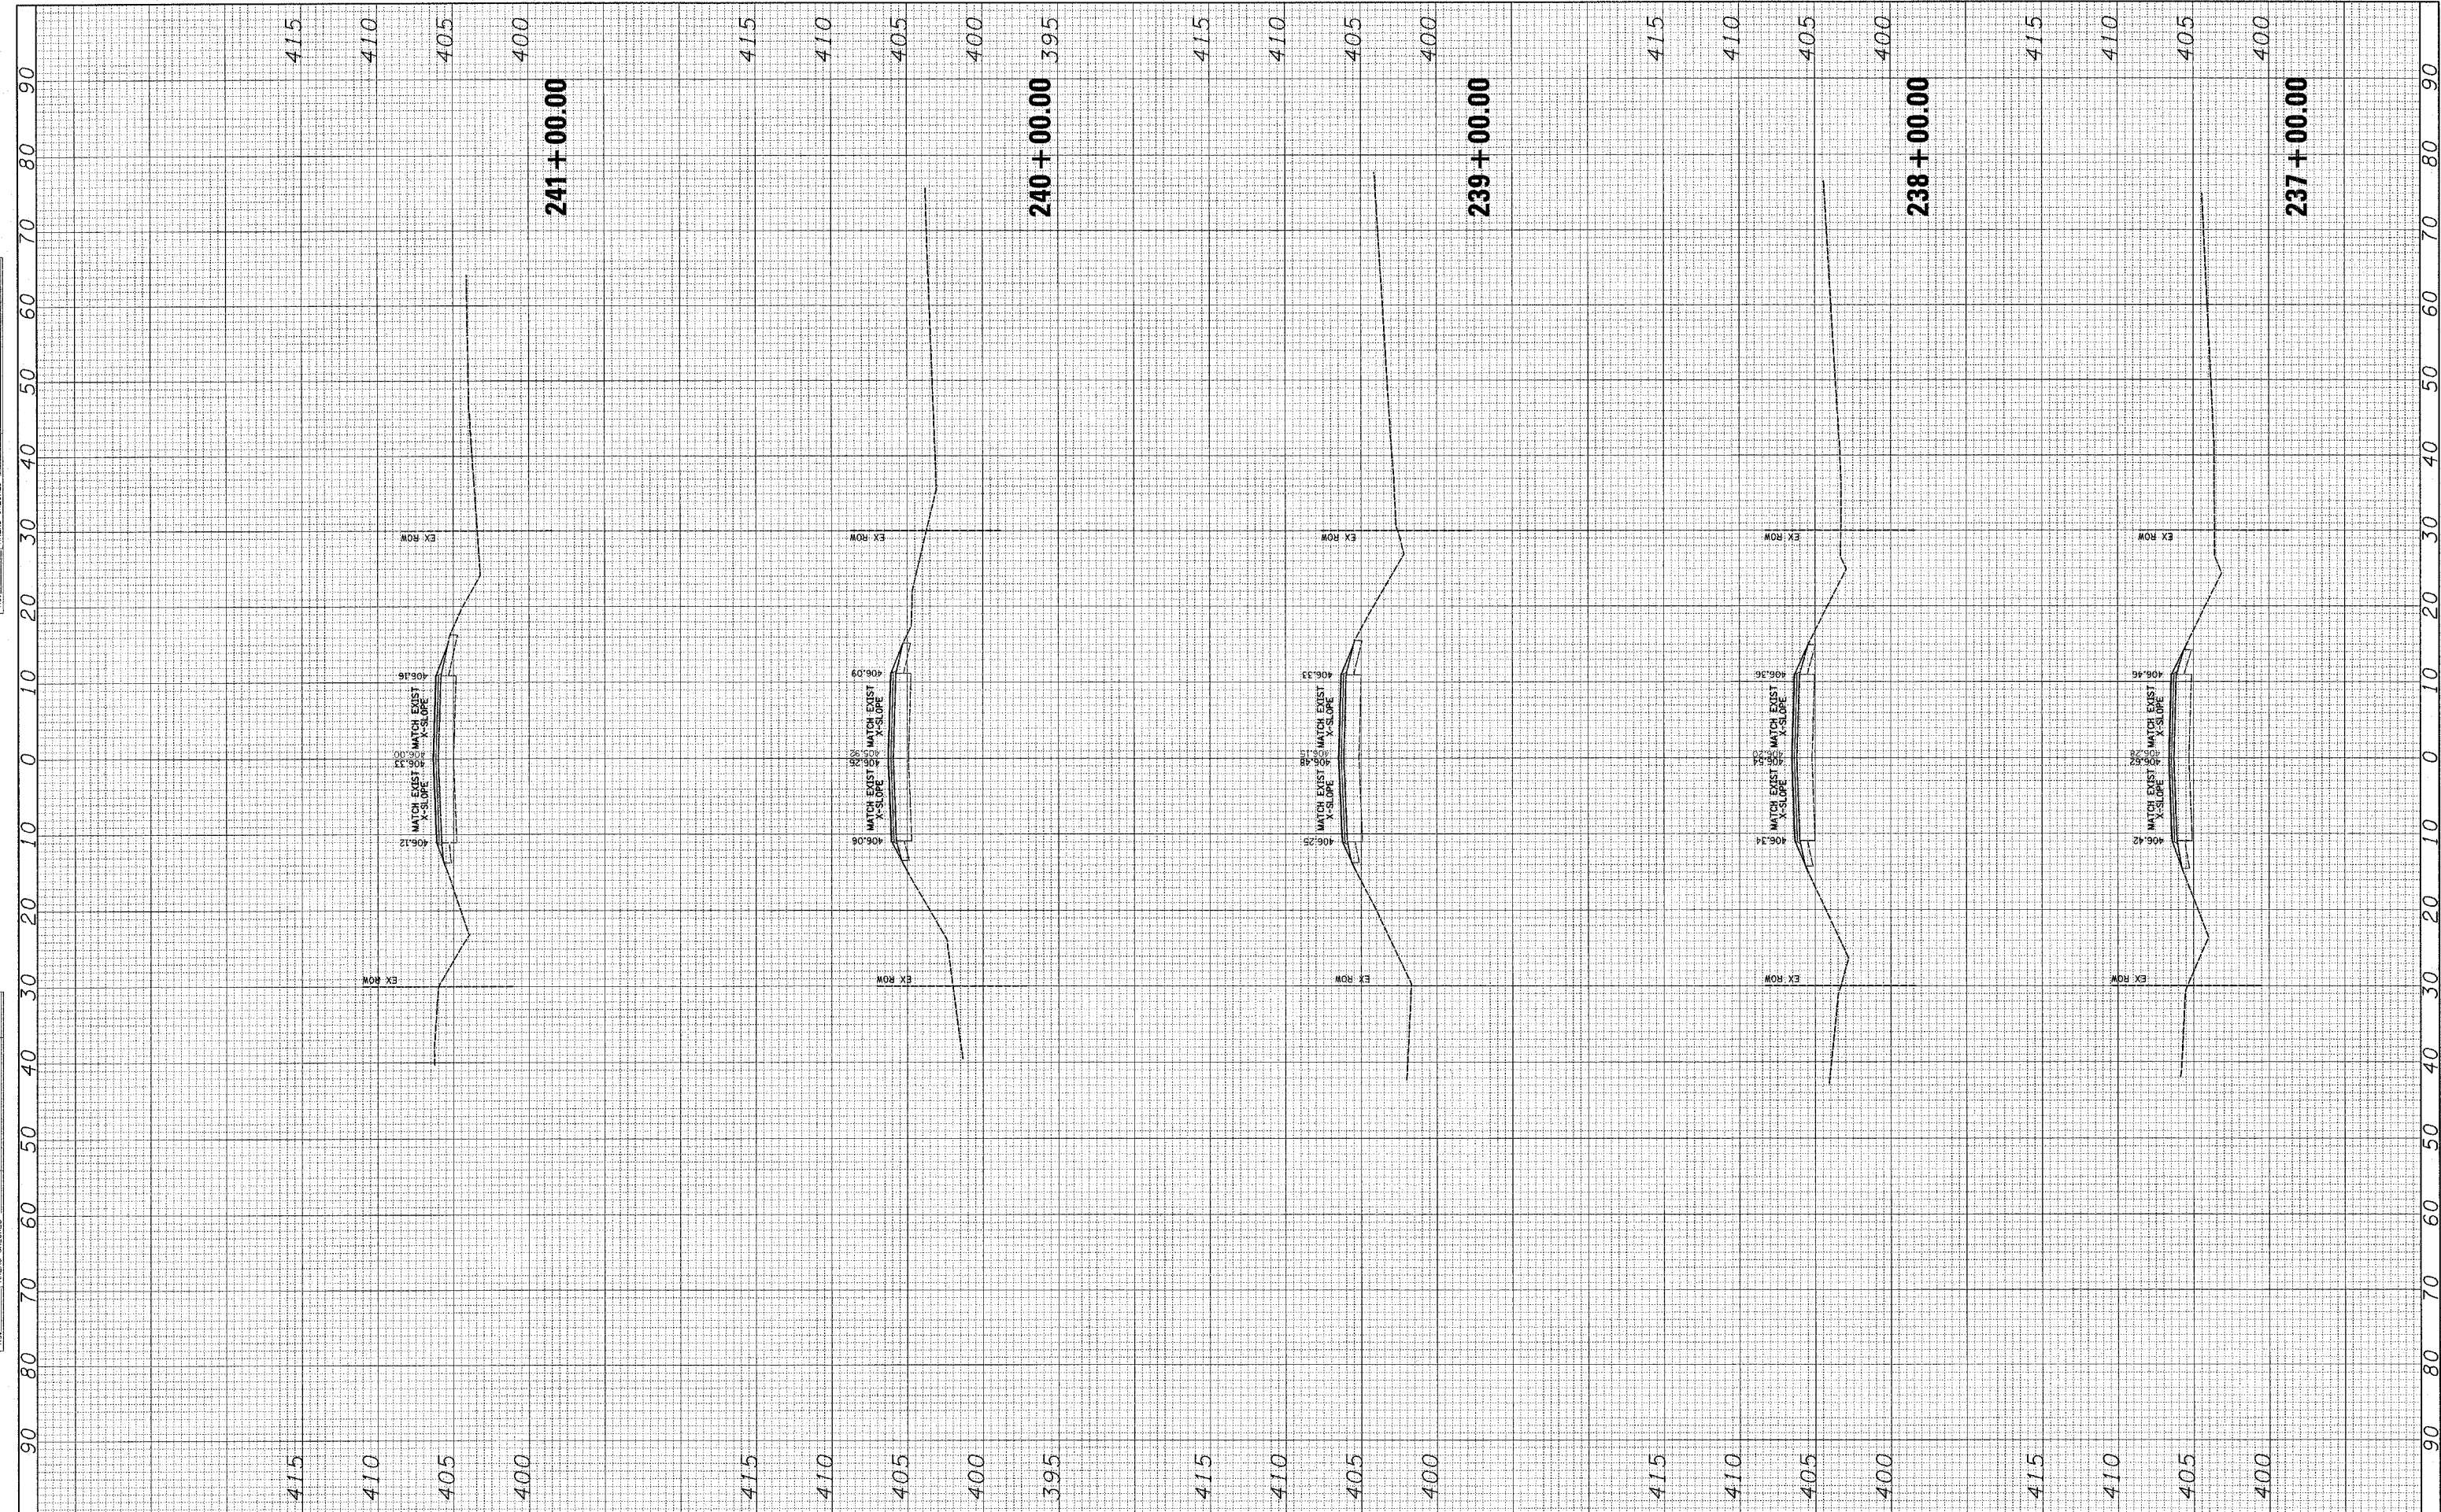

FILE NAME =
 #FILE#

USER NAME = #USER#
 PLOT SCALE = #SCALE#
 PLOT DATE = #DATE#

DESIGNED -
 DRAWN -
 CHECKED -
 DATE -

REVISED -
 REVISED -
 REVISED -
 REVISED -

STATE OF ILLINOIS
 DEPARTMENT OF TRANSPORTATION

CROSS SECTIONS

SCALE: _____ SHEET NO. ___ OF ___ SHEETS STA. 237+00.00 TO STA. 241+00.00

F.A. RTE.	SECTION	COUNTY	TOTAL SHEETS	SHEET NO.
833	06-0080-00-BS	WASHINGTON	94	51
FED. ROAD DIST. NO. ILLINOIS FED. AID PROJECT			CONTRACT NO. _____	