


FINAL SURVEY	DATE
SURVEYED	BY
NOTED	
PLotted	
NOTE BOOK	
AREAS CHECKED	
NO.	

ORIGINAL SURVEY	DATE
SURVEYED	BY
NOTED	
PLotted	
NOTE BOOK	
AREAS CHECKED	
NO.	

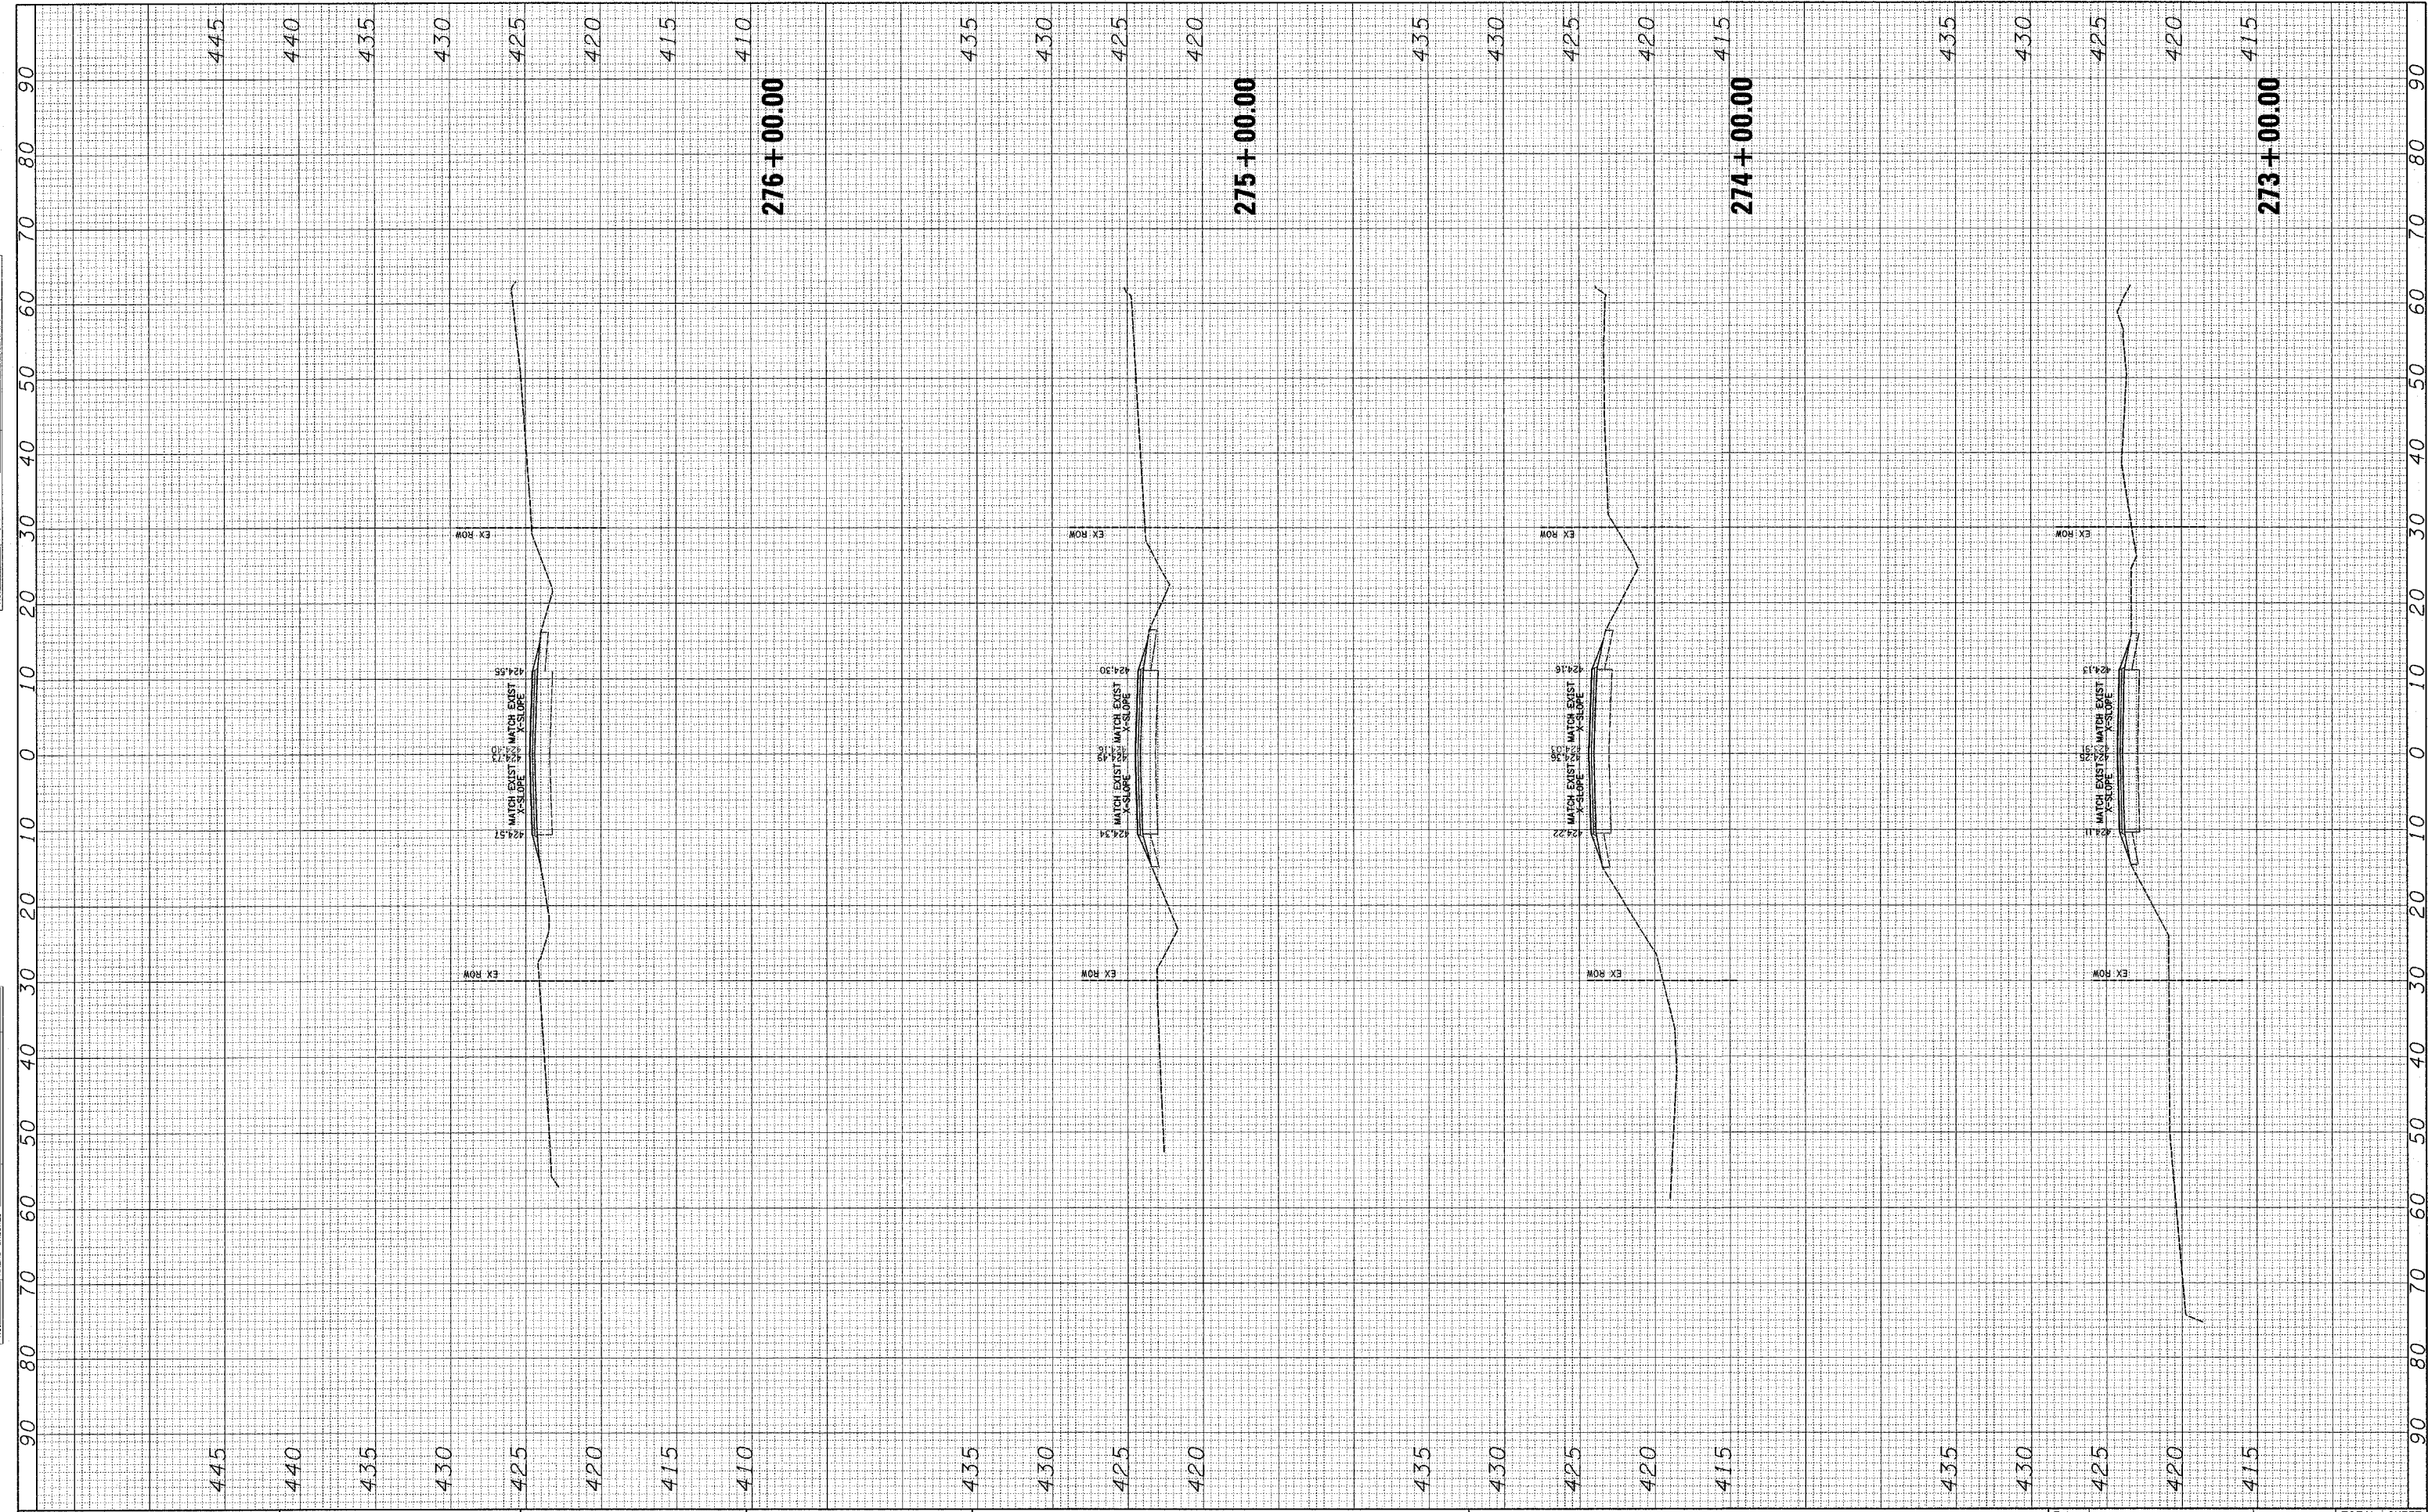

FILE NAME =  
#FILEL#

USER NAME = \*USER\*  
DESIGNED - - -  
DRAWN - - -  
CHECKED - - -  
DATE - - -

REVISD - - -  
REVISD - - -  
REVISD - - -  
REVISD - - -

SCALE: \_\_\_\_\_  
SHEET NO. \_\_\_ OF \_\_\_ SHEETS

**STATE OF ILLINOIS  
DEPARTMENT OF TRANSPORTATION**

**CROSS SECTIONS**

STA. 273+00.00 TO STA. 276+00.00

F.A. RTE.	SECTION	COUNTY	TOTAL SHEETS	SHEET NO.
833	06-0080-00-BS	WASHINGTON	94	61
FED. ROAD DIST. NO.		ILLINOIS FED. AID PROJECT		