


|               |      |
|---------------|------|
| FINAL SURVEY  | DATE |
| SURVEYED      | BY   |
| PLOTTED       |      |
| NOTE BOOK     |      |
| AREAS CHECKED |      |
| AREAS CHECKED |      |

|                 |      |
|-----------------|------|
| ORIGINAL SURVEY | DATE |
| SURVEYED        | BY   |
| PLOTTED         |      |
| NOTE BOOK       |      |
| AREAS CHECKED   |      |
| AREAS CHECKED   |      |

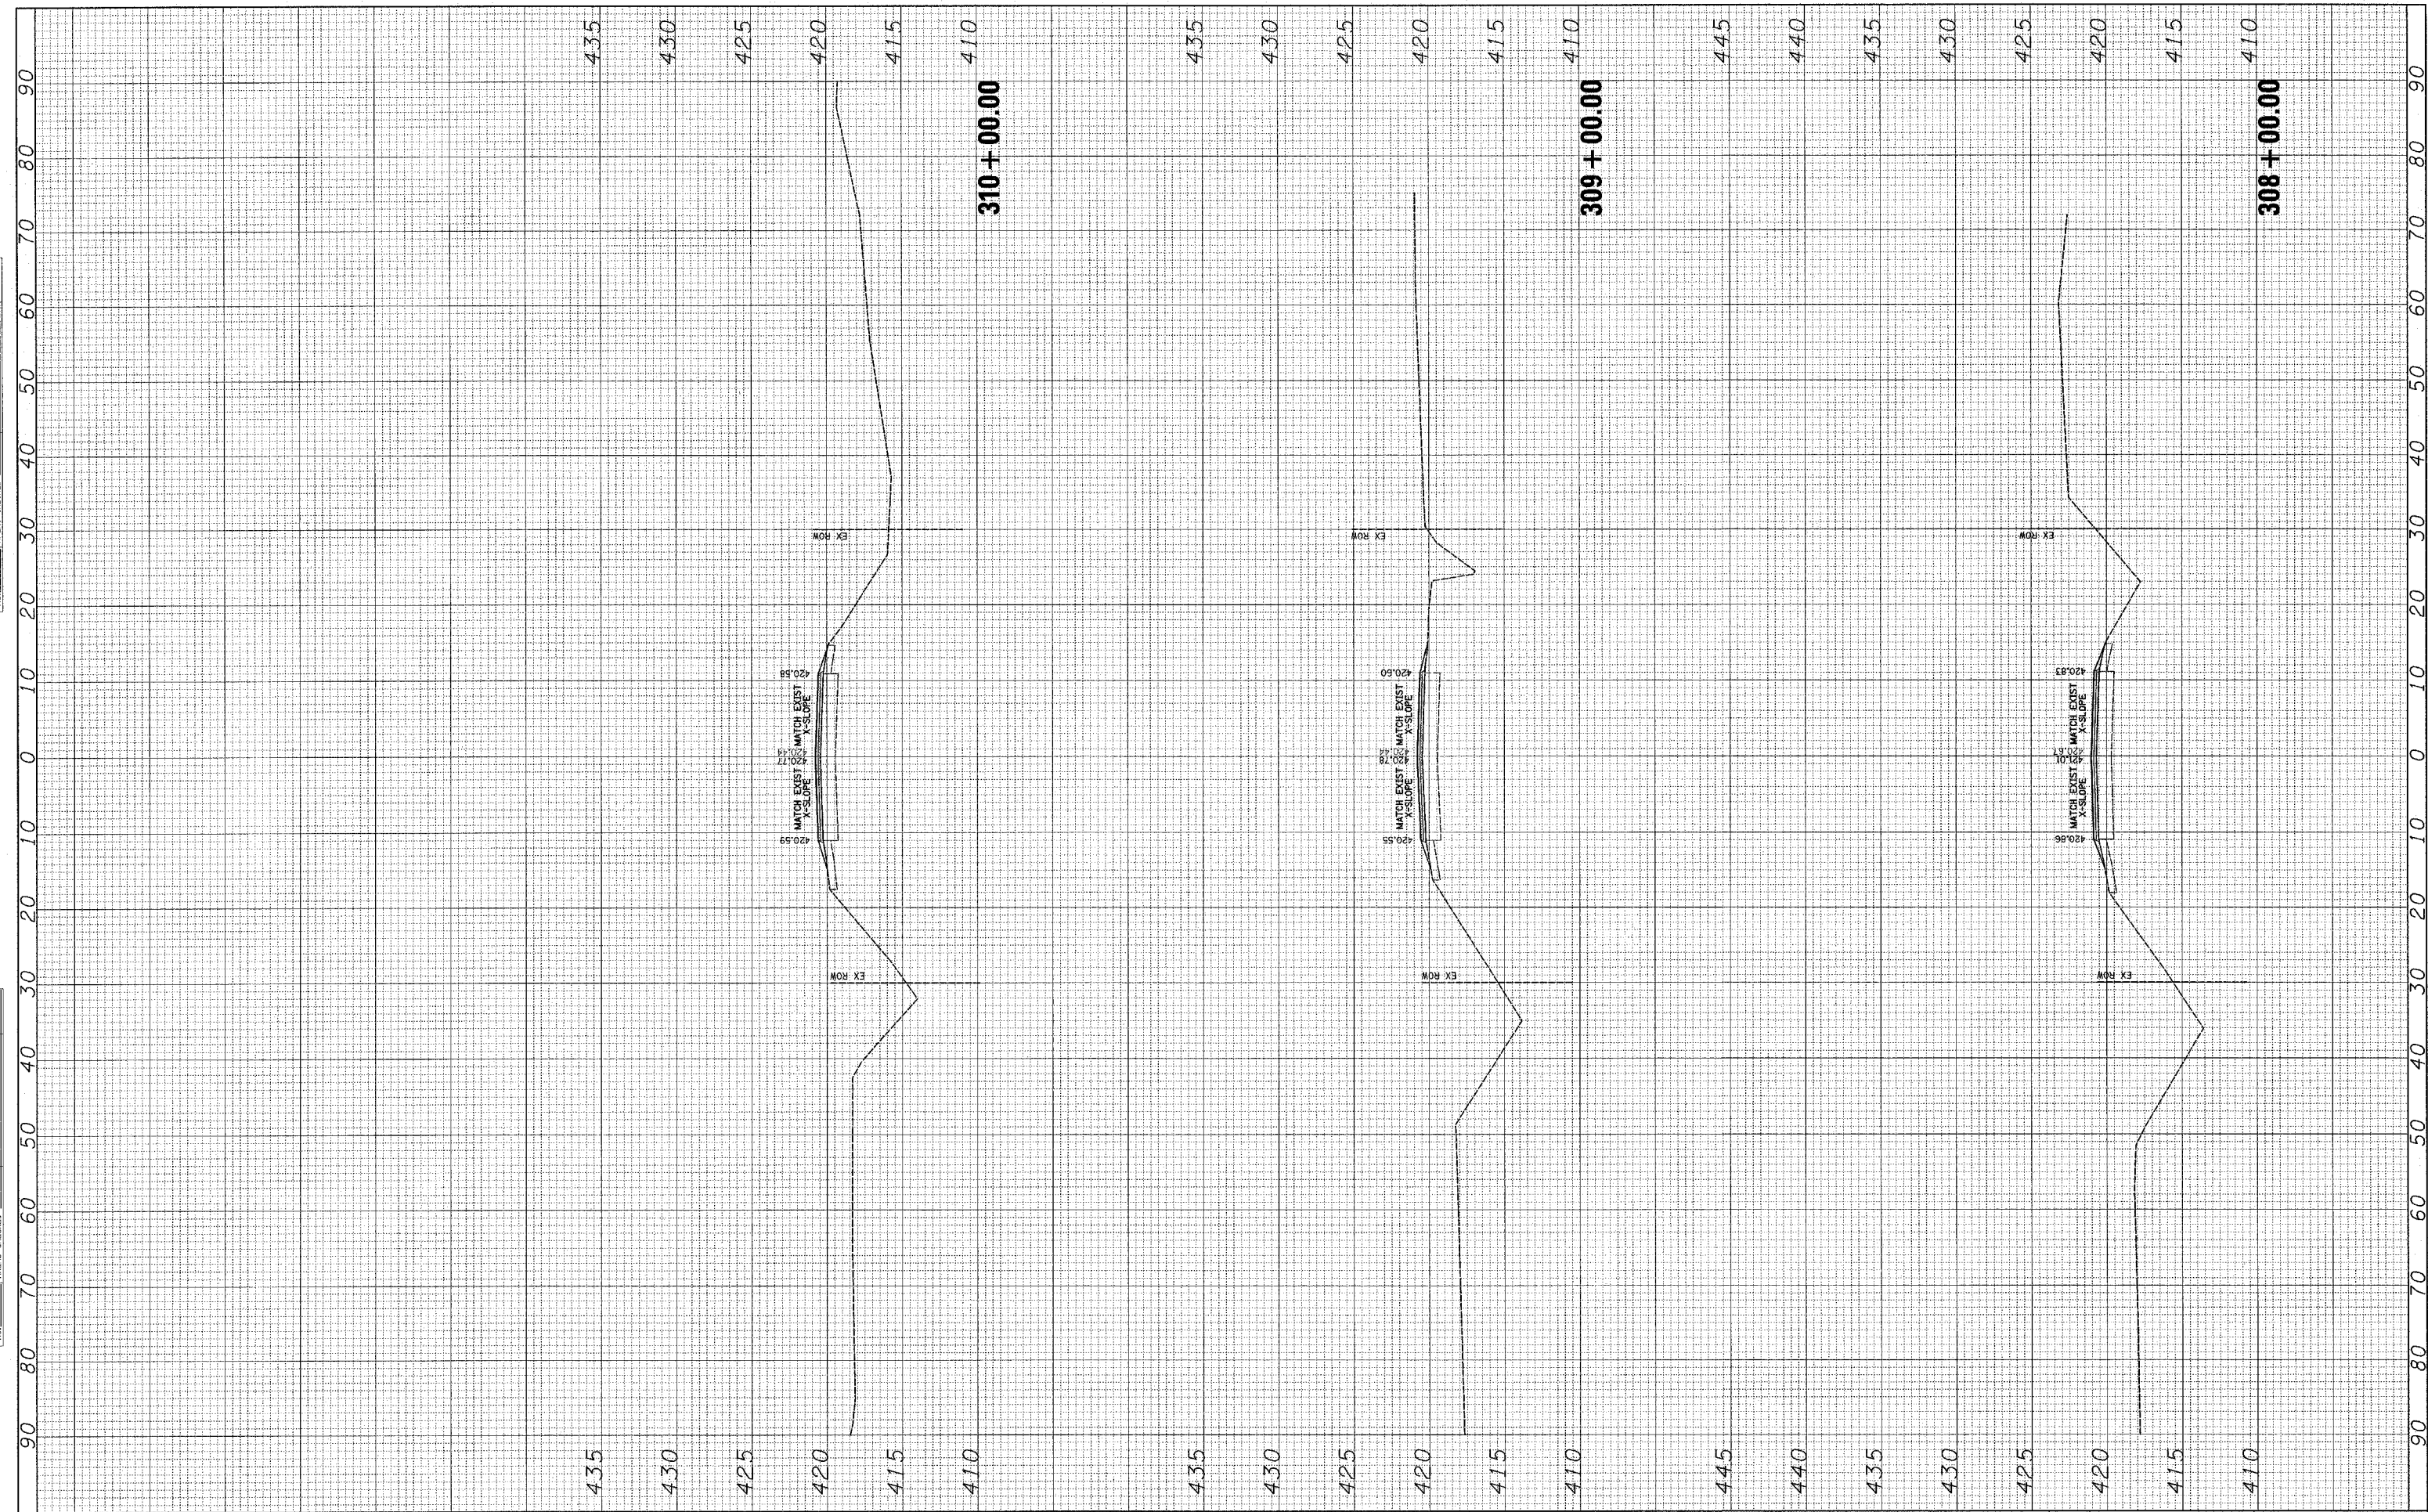

FILE NAME =  
#FILEL#

USER NAME = #USER#  
DESIGNED -  
DRAWN -  
CHECKED -  
DATE -

REVISER -  
REVISER -  
REVISER -  
REVISER -

STATE OF ILLINOIS  
DEPARTMENT OF TRANSPORTATION

CROSS SECTIONS  
SCALE: \_\_\_\_\_ SHEET NO. \_\_\_ OF \_\_\_ SHEETS STA. 308+00.00 TO STA. 310+00.00

|              |               |            |              |           |
|--------------|---------------|------------|--------------|-----------|
| F.A. RTE.    | SECTION       | COUNTY     | TOTAL SHEETS | SHEET NO. |
| 833          | 06-0080-00-RS | WASHINGTON | 94           | 71        |
| CONTRACT NO. |               |            |              |           |

FED. ROAD DIST. NO. \_\_\_\_\_ ILLINOIS FED. AID PROJECT