


FINAL SURVEY	DATE
SURVEYED	BY
PLOTTED	
REPLATE	
AREAS	
CHECKED	
NO.	

ORIGINAL SURVEY	DATE
SURVEYED	BY
PLOTTED	
REPLATE	
AREAS	
CHECKED	
NO.	

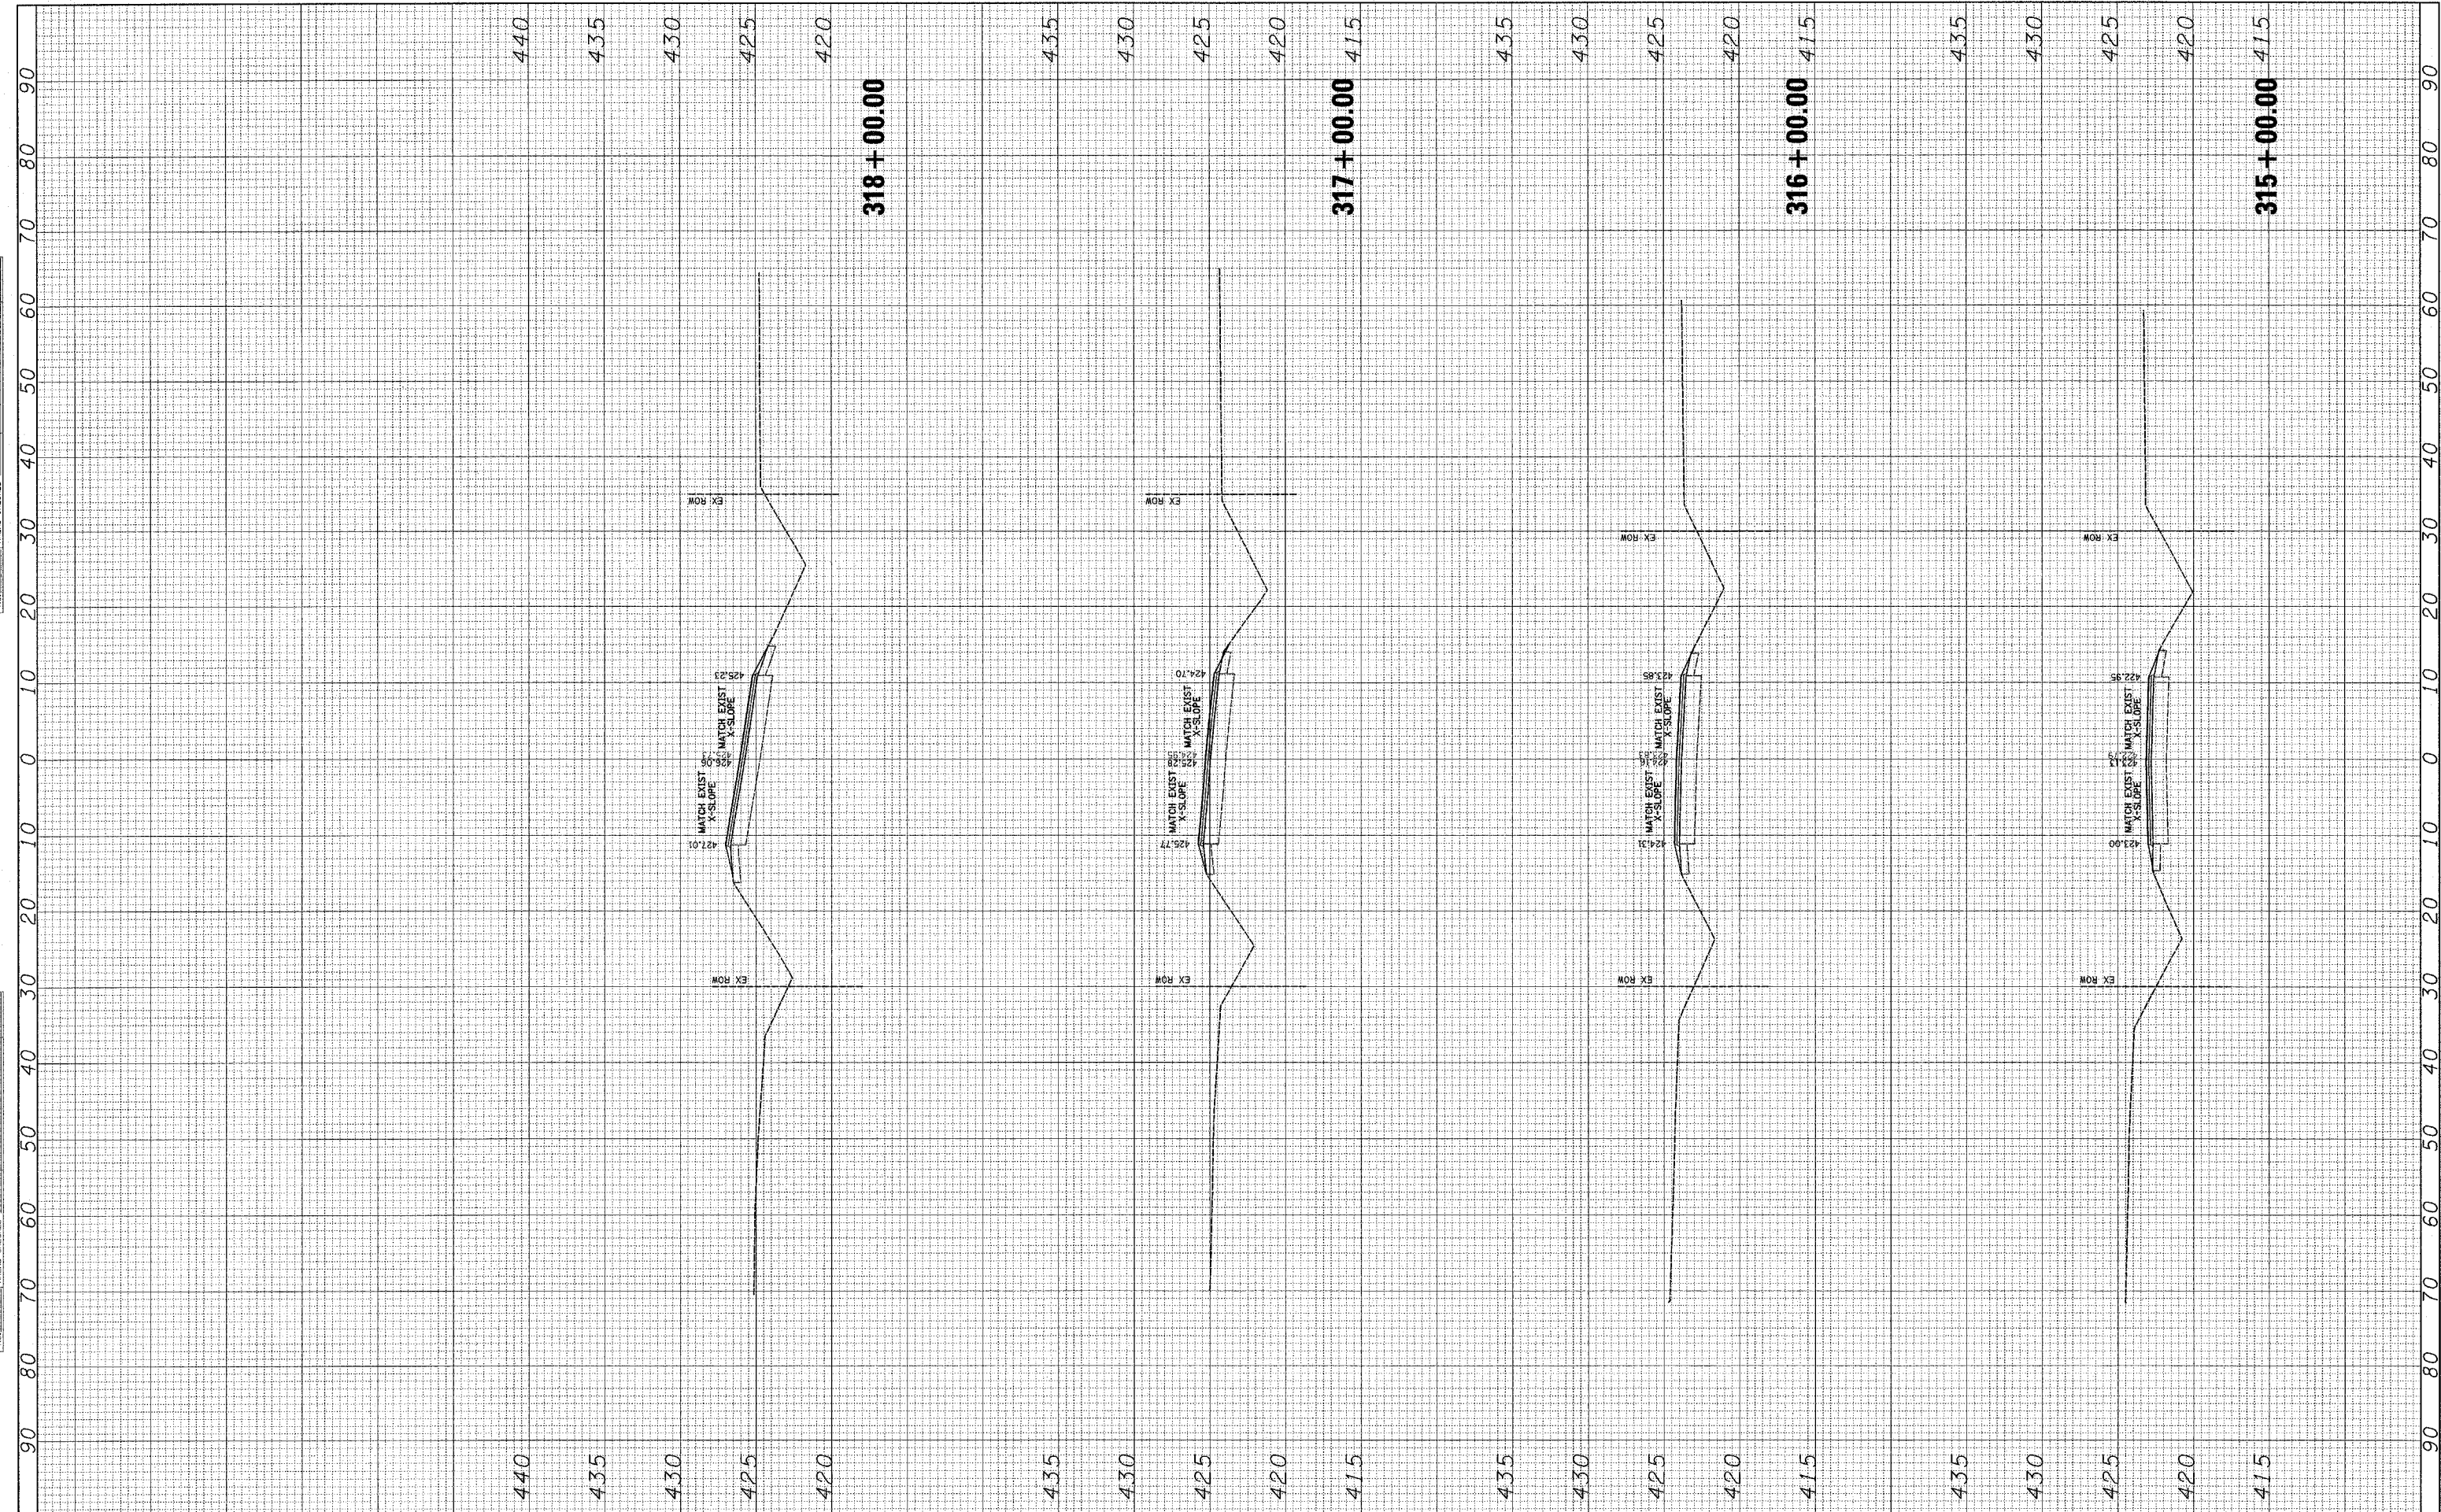

FILE NAME =  
#FILEL#

USER NAME = #USER#  
DESIGNED - ---  
DRAWN - ---  
CHECKED - ---  
DATE - ---

REVISD - ---  
REVISD - ---  
REVISD - ---  
REVISD - ---

**STATE OF ILLINOIS  
DEPARTMENT OF TRANSPORTATION**

**CROSS SECTIONS**

SCALE: \_\_\_\_\_ SHEET NO. \_\_\_ OF \_\_\_ SHEETS STA. 315+00.00 TO STA. 318+00.00

F.A. RTE.	SECTION	COUNTY	TOTAL SHEETS	SHEET NO.
833	06-0080-00-RS	WASHINGTON	94	73
FED. ROAD DIST. NO.		ILLINOIS FED. AID PROJECT		
		CONTRACT NO.		