


BY	DATE
FINAL SURVEY	SURVEYED
NOTE BOOK	PLOTTED
NO.	AREAS CHECKED

BY	DATE
ORIGINAL SURVEY	SURVEYED
NOTE BOOK	PLOTTED
NO.	AREAS CHECKED

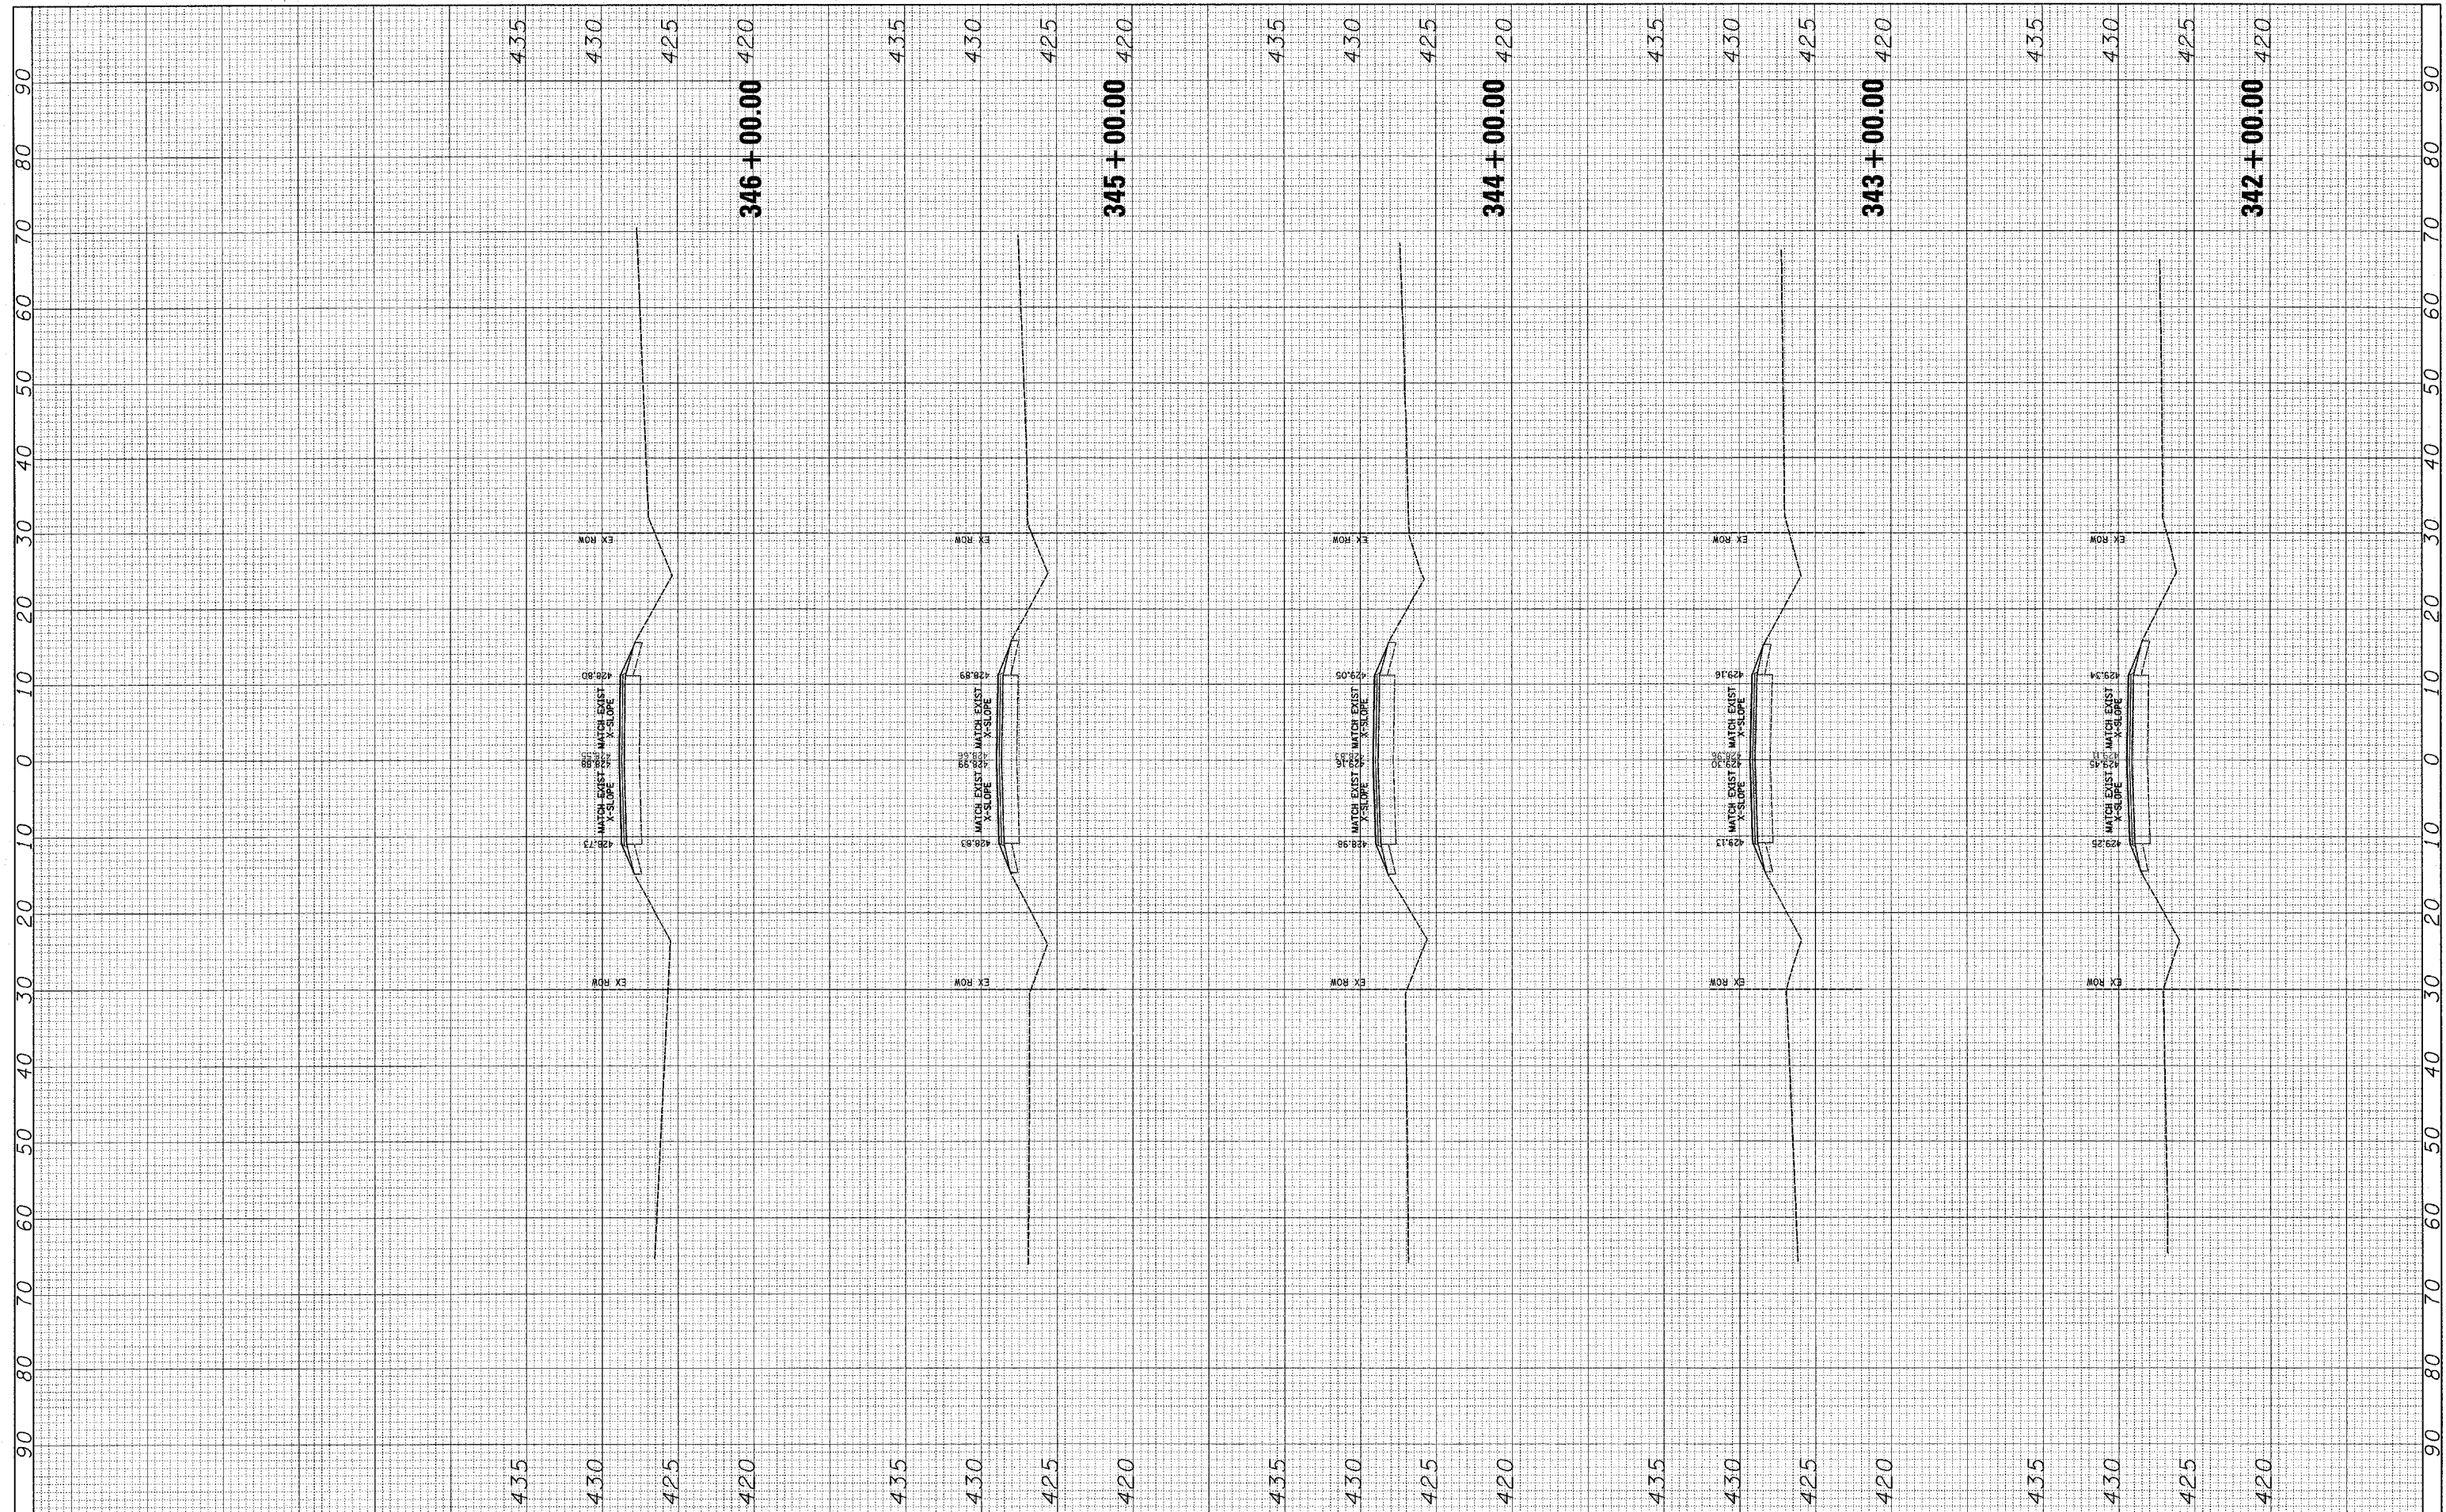

FILE NAME =  
#FILE#

USER NAME = #USER#  
DRAWN - ---  
CHECKED - ---  
DATE - ---

DESIGNED - ---  
REVIS - ---  
REVIS - ---  
REVIS - ---

REVIS - ---  
REVIS - ---  
REVIS - ---  
REVIS - ---

**STATE OF ILLINOIS  
DEPARTMENT OF TRANSPORTATION**

**CROSS SECTIONS**

SCALE: \_\_\_\_\_ SHEET NO. \_\_\_ OF \_\_\_ SHEETS STA. 342+00.00 TO STA. 346+00.00

F.A. RTE.	SECTION	COUNTY	TOTAL SHEETS	SHEET NO.
833	06-0080-00-B5	WASHINGTON	94	79
FED. ROAD DIST. NO. - [ILLINOIS] FED. AID PROJECT			CONTRACT NO. _____	