


FINAL SURVEY	SURVEYED	BY	DATE
NOTED	PLOTTED		
NO. _____	NOTE BOOK		
_____	AREAS CHECKED		

ORIGINAL SURVEY	SURVEYED	BY	DATE
NOTED	PLOTTED		
NO. _____	NOTE BOOK		
_____	AREAS CHECKED		

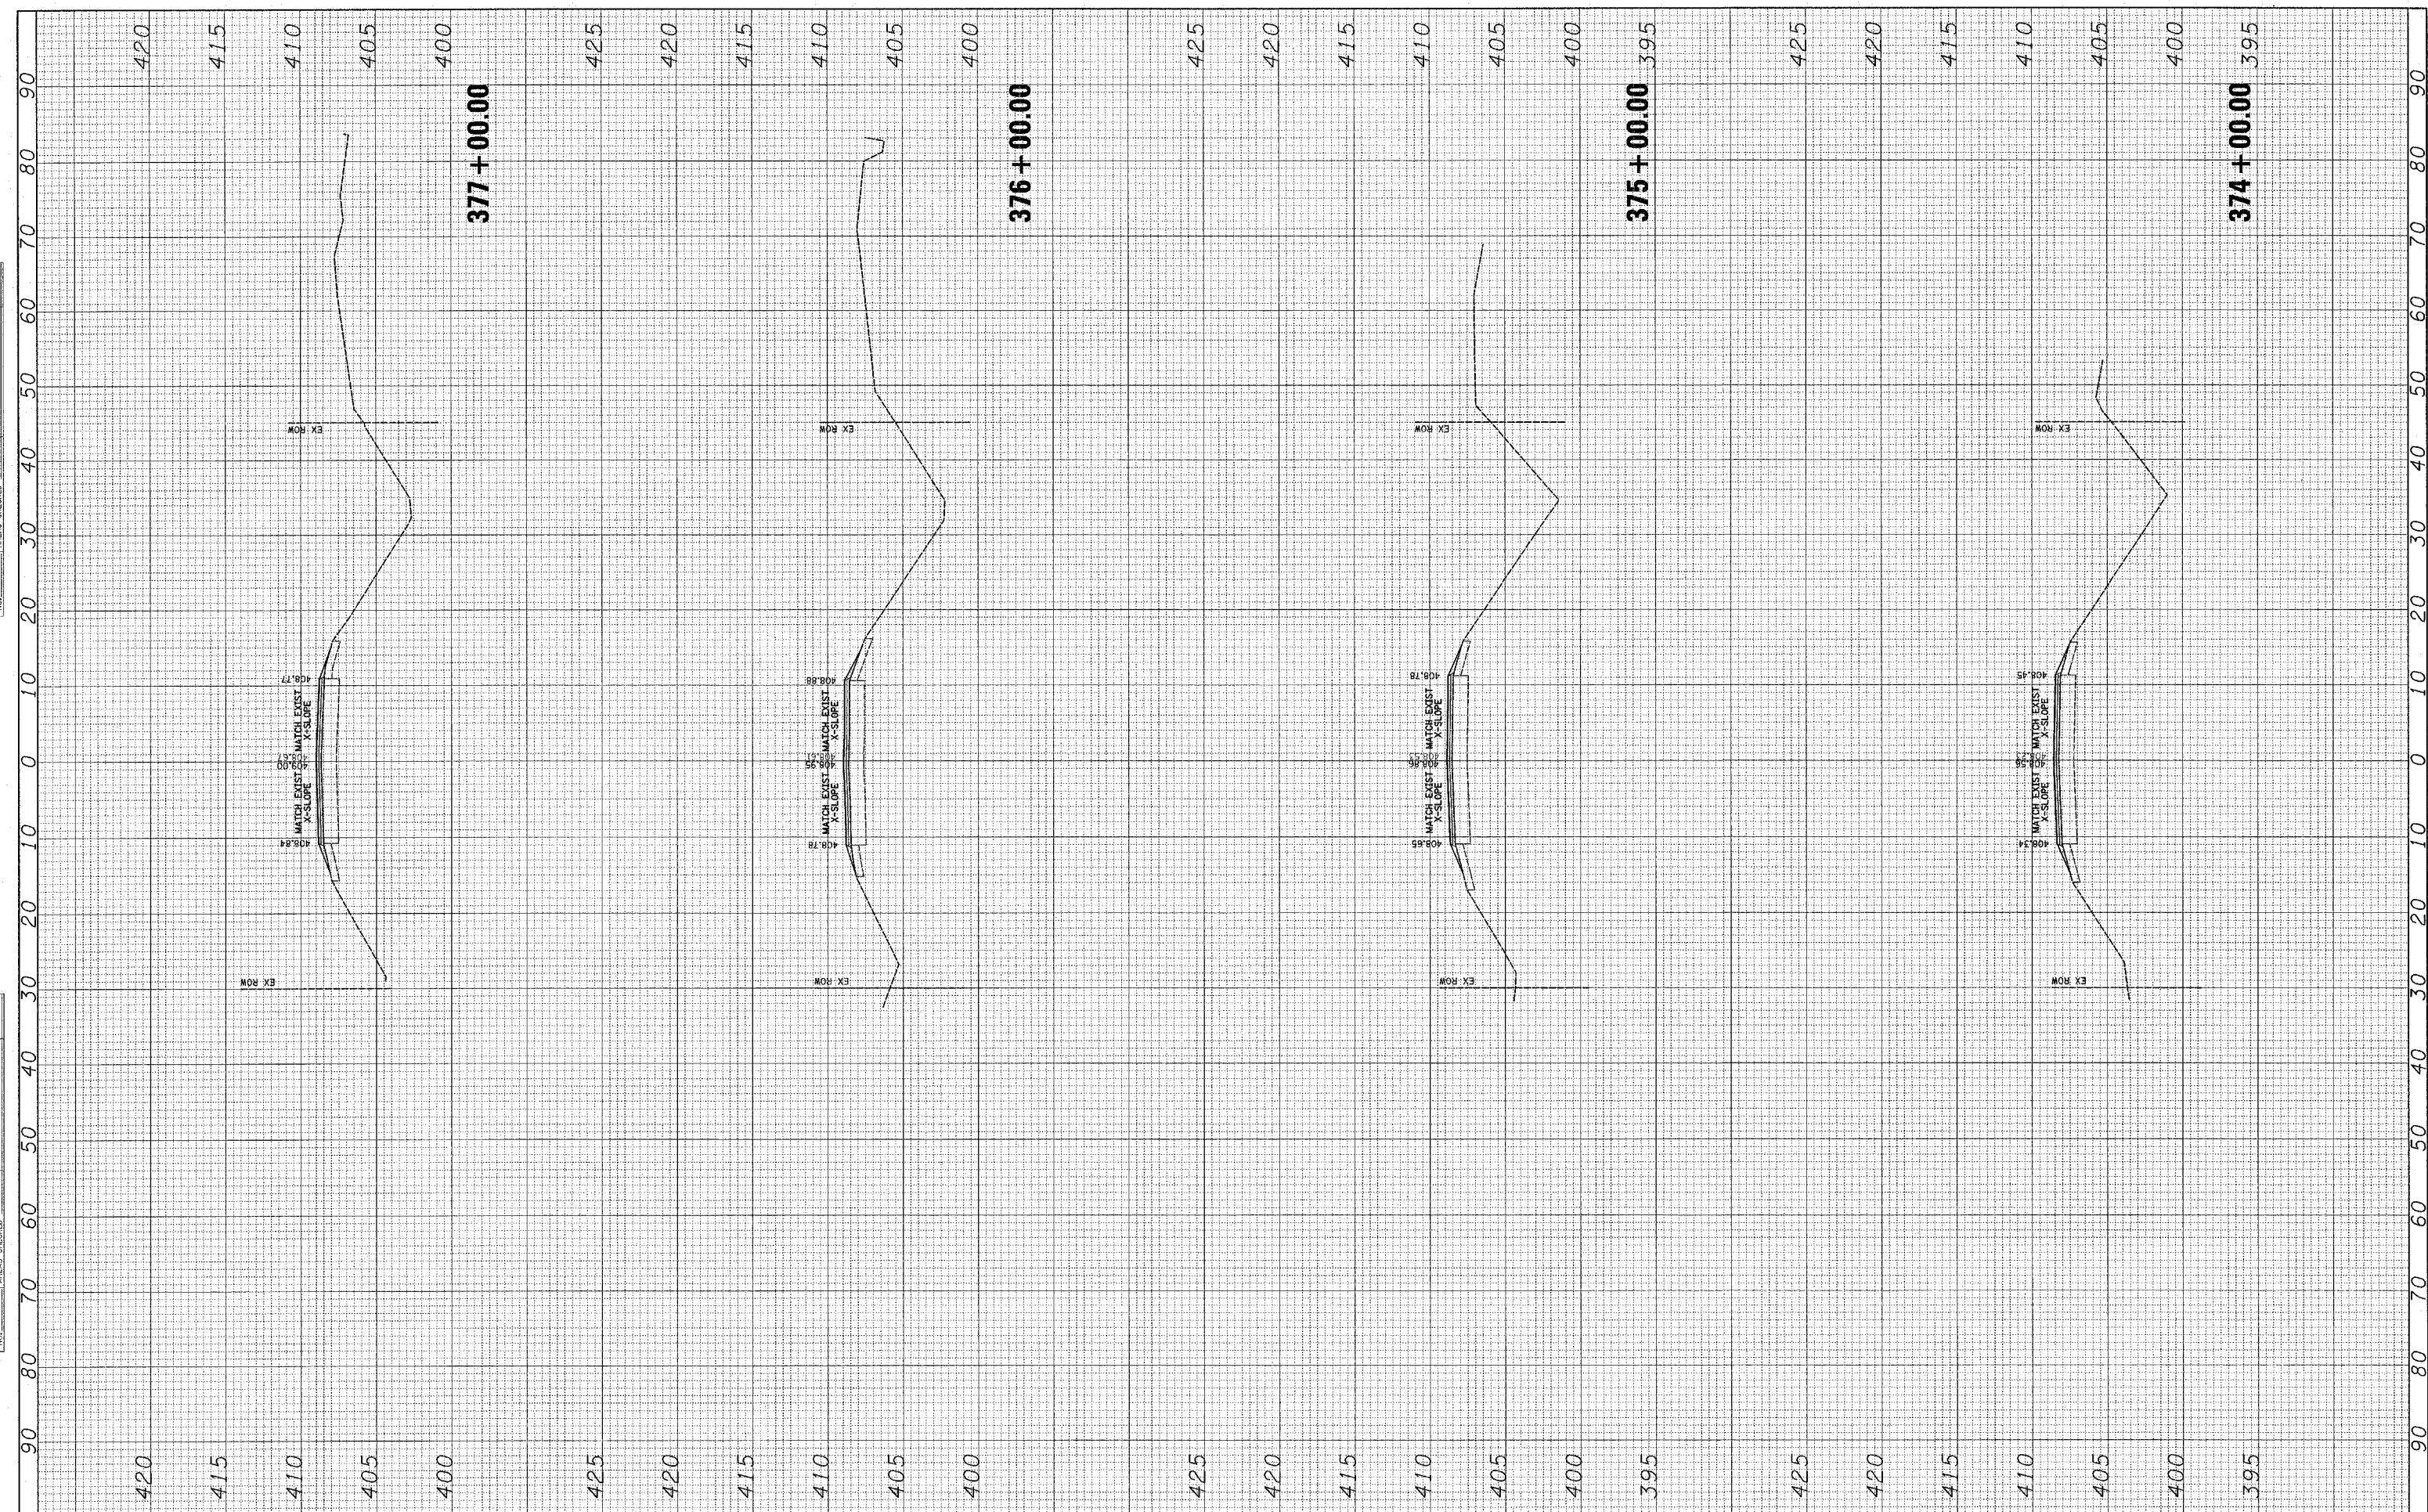

FILE NAME =  
#FILE#

USER NAME = #USER#  
PLOT SCALE = #SCALE#  
PLOT DATE = #DATE#

DESIGNED -  
DRAWN -  
CHECKED -  
DATE -

REVISED -  
REVISED -  
REVISED -  
REVISED -

**STATE OF ILLINOIS  
DEPARTMENT OF TRANSPORTATION**

SCALE: \_\_\_\_\_ SHEET NO. \_\_\_ OF \_\_\_ SHEETS STA. 374+00.00 TO STA. 377+00.00

**CROSS SECTIONS**

F.A. RTE.	SECTION	COUNTY	TOTAL SHEETS	SHEET NO.
833	06-0080-00-BS	WASHINGTON	94	88
CONTRACT NO.				

FED. ROAD DIST. NO. \_\_\_\_\_ ILLINOIS FED. AID PROJECT