


F.R. RTE.	SECTION	COUNTY	TOTAL SHEETS	SHEET NO.
50	05-03104-00-BR	JERSEY	12	10
FED. ROAD DIST. NO. ILLINOIS FED. AID PROJECT			CONTRACT NO. 97334	

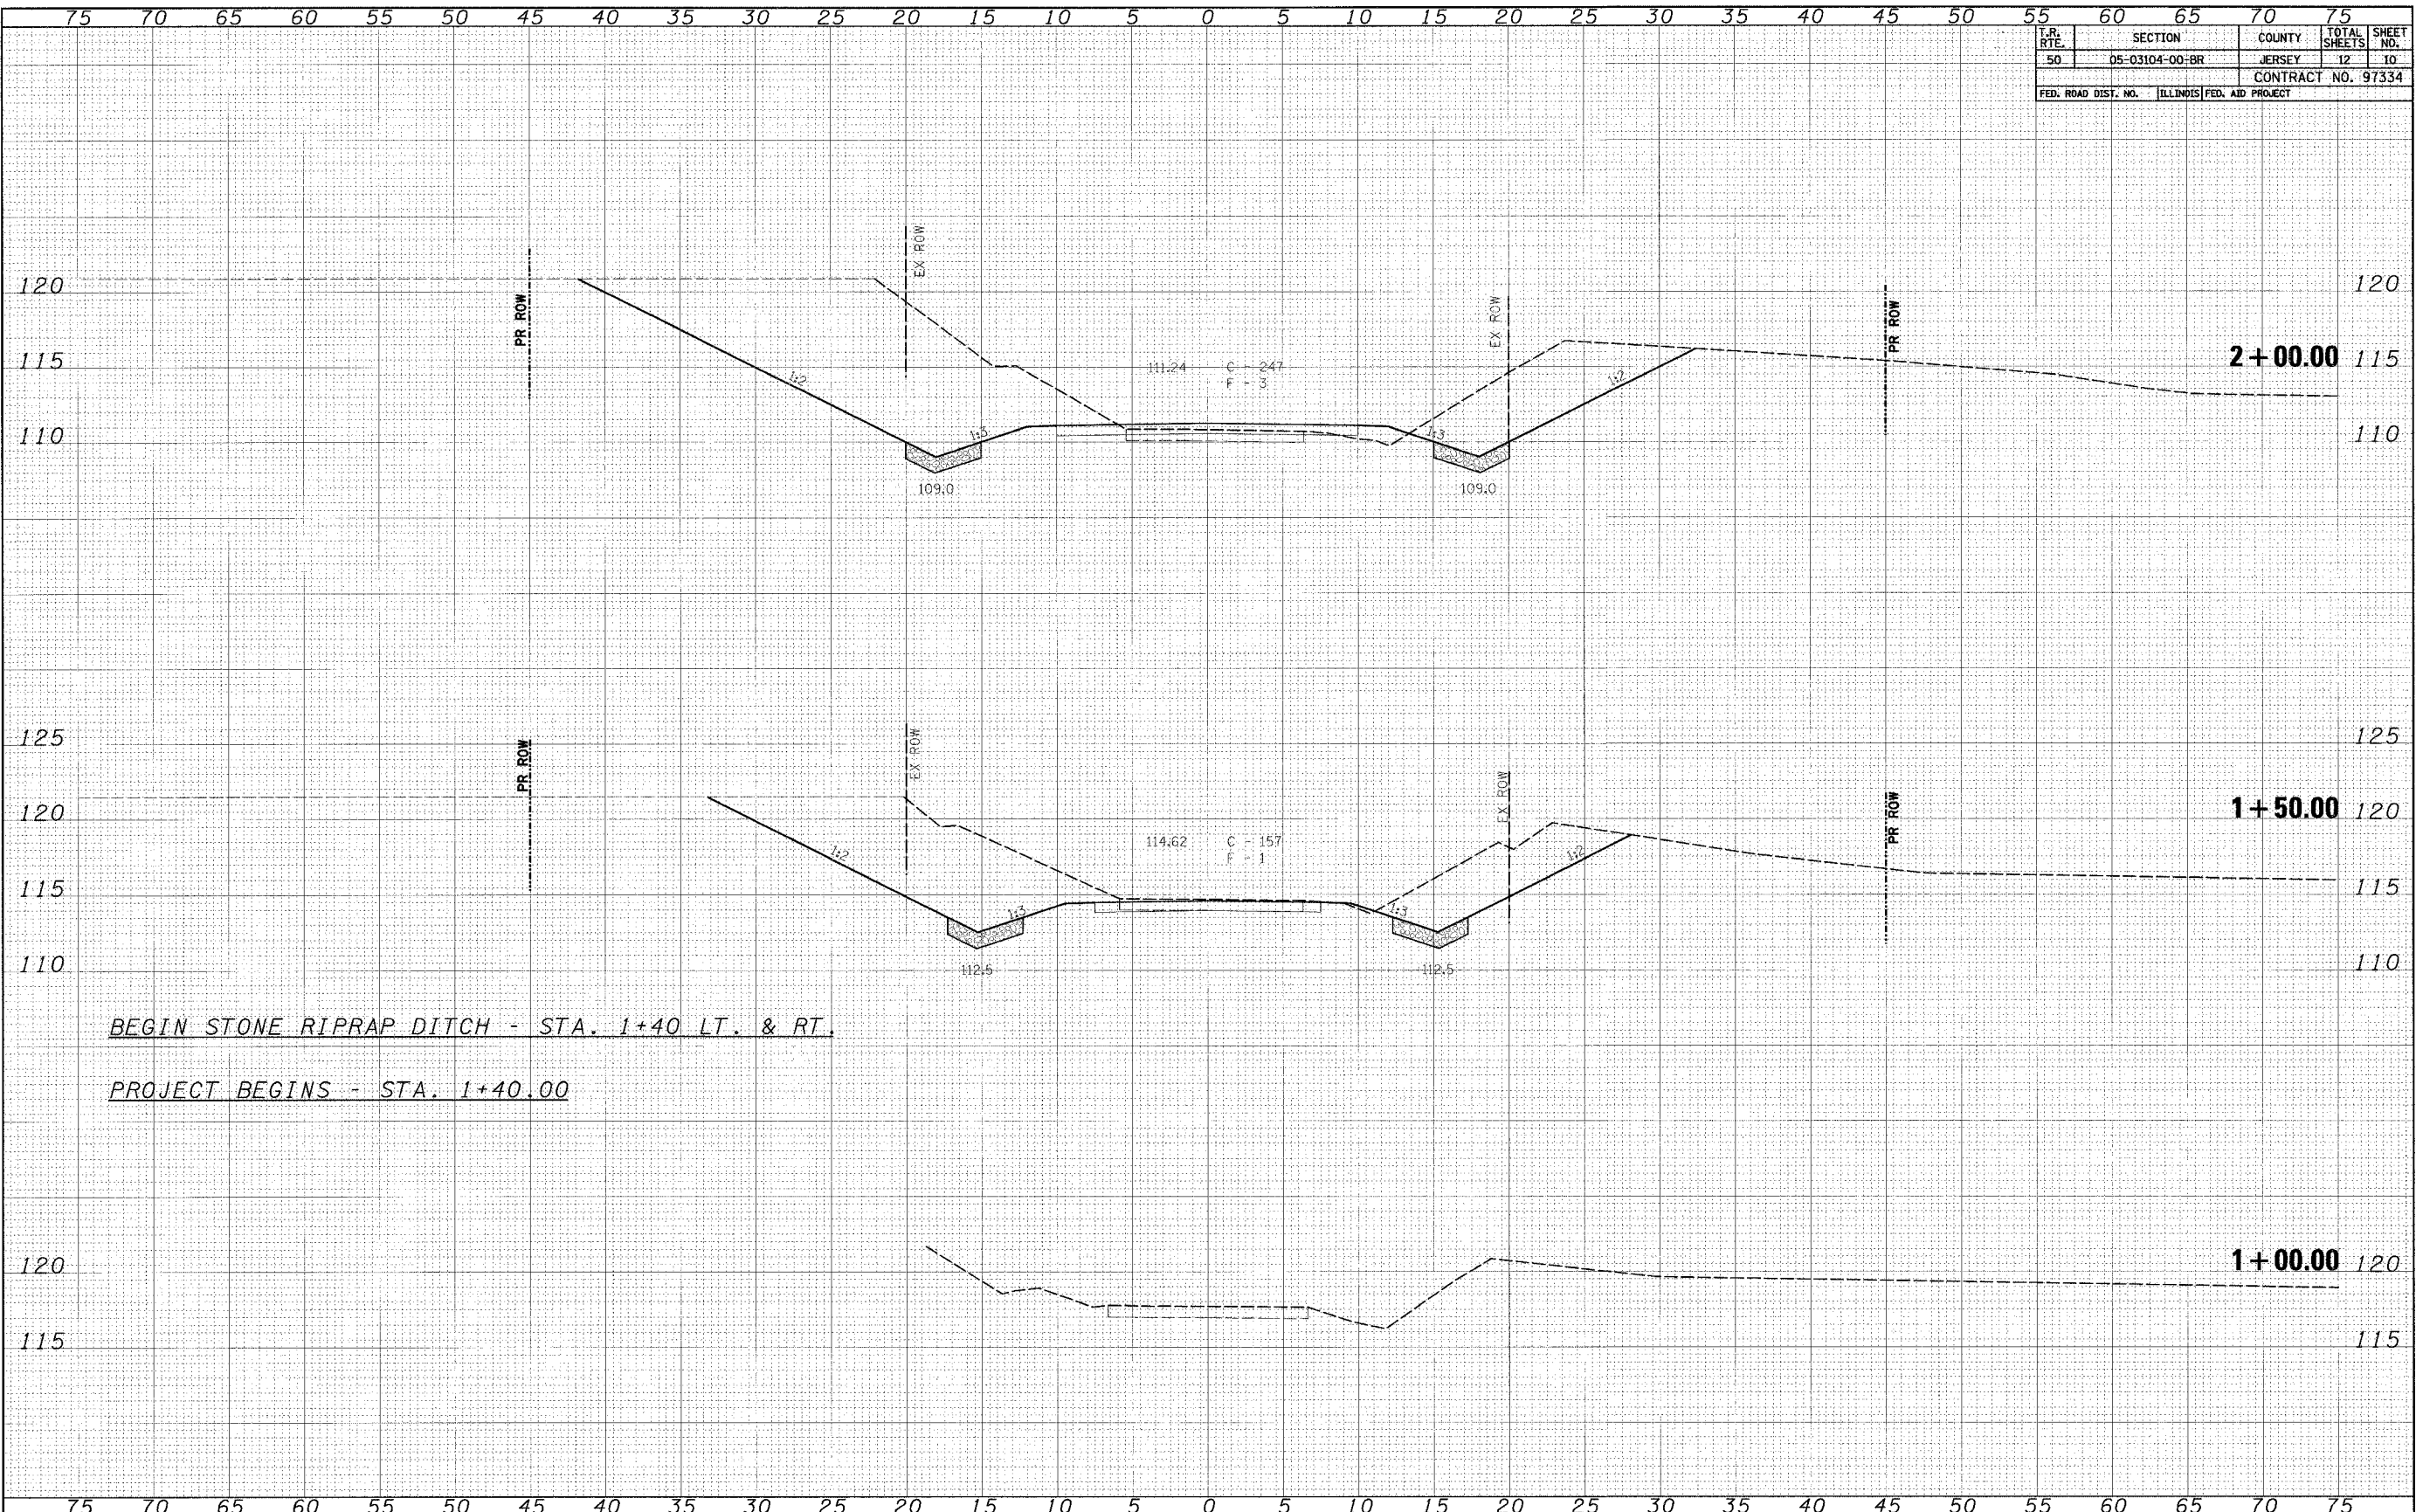

BEGIN STONE RIPRAP DITCH - STA. 1+40 LT. & RT.
 PROJECT BEGINS - STA. 1+40.00

DESIGNED	BY	DATE
DRAWN		
CHECKED		
DATE		

DESIGNED	BY	DATE
DRAWN		
CHECKED		
DATE		

FILE NAME	USER NAME = #15FR#
#FILE#	
PLOT SCALE = #SCALE#	
PLOT DATE = #DATE#	

DESIGNED -	REVISED -
DRAWN -	REVISED -
CHECKED -	REVISED -
DATE -	REVISED -

Allen Henderson & Associates, Inc.
 Civil and Structural Engineers Springfield, IL
 62703 Phone: (217)544-8033 IL Design Firm
 No. 184-001907

CROSS SECTIONS			
SCALE:	SHEET NO.	OF SHEETS	STA. 1+00.00 TO STA. 2+00.00

F.A. RTE.	SECTION	COUNTY	TOTAL SHEETS	SHEET NO.
50	05-03104-00-BR	JERSEY	12	10
FED. ROAD DIST. NO. ILLINOIS FED. AID PROJECT			CONTRACT NO.	