



ROUTE NO.	SECTION	COUNTY	TOTAL SHEETS	SHEET NO.
F.A.U. 9641	05-00100 -00-FP	WILLIAMSON	53	05
ILLINOIS		FAIR STREET		


CONTRACT NO. 99309

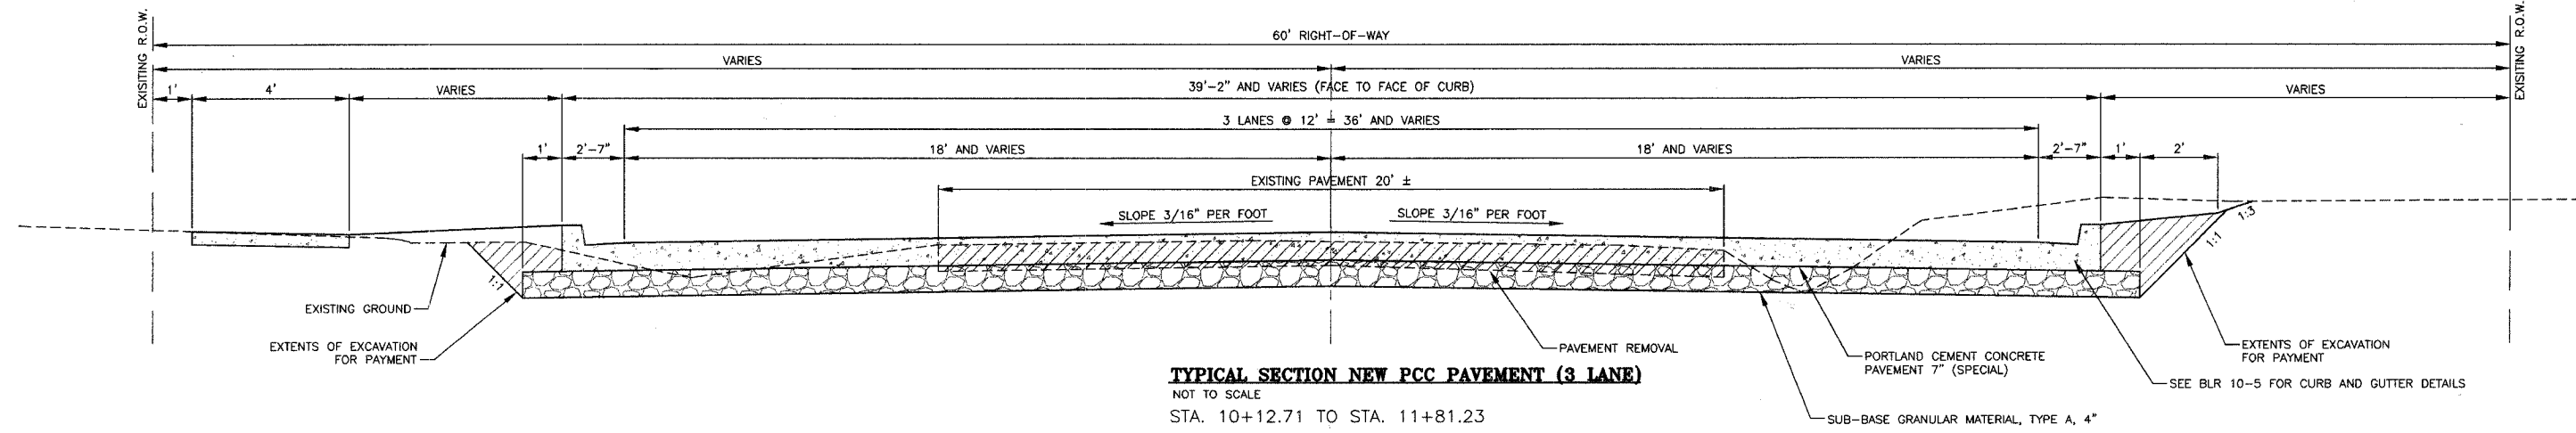

**TYPICAL SECTION NEW PCC PAVEMENT (3 LANE)**  
NOT TO SCALE  
STA. 10+12.71 TO STA. 11+81.23

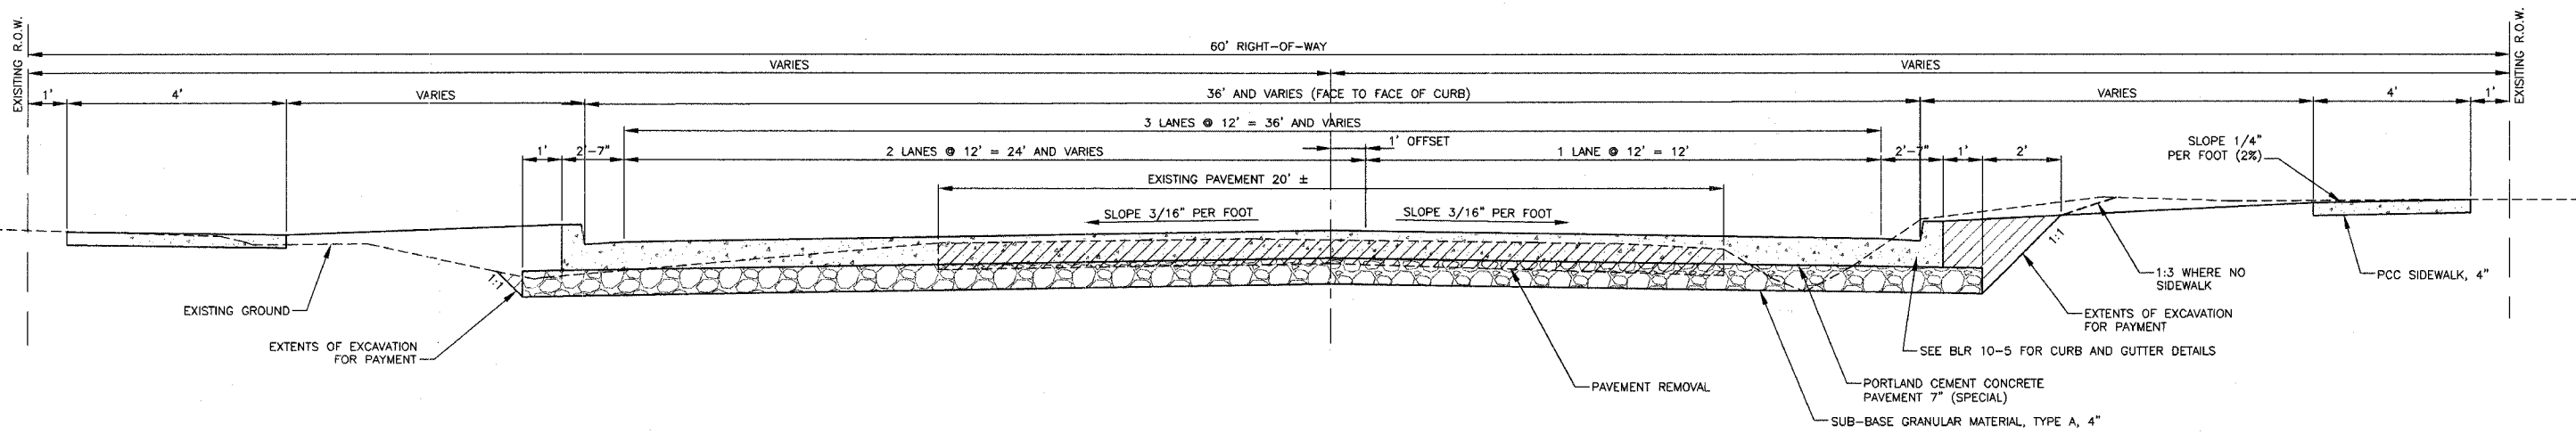

**TYPICAL SECTION NEW PCC PAVEMENT (WITH RIGHT TURN LANE)**  
NOT TO SCALE  
STA. 32+82.32 TO STA. 34+44.54

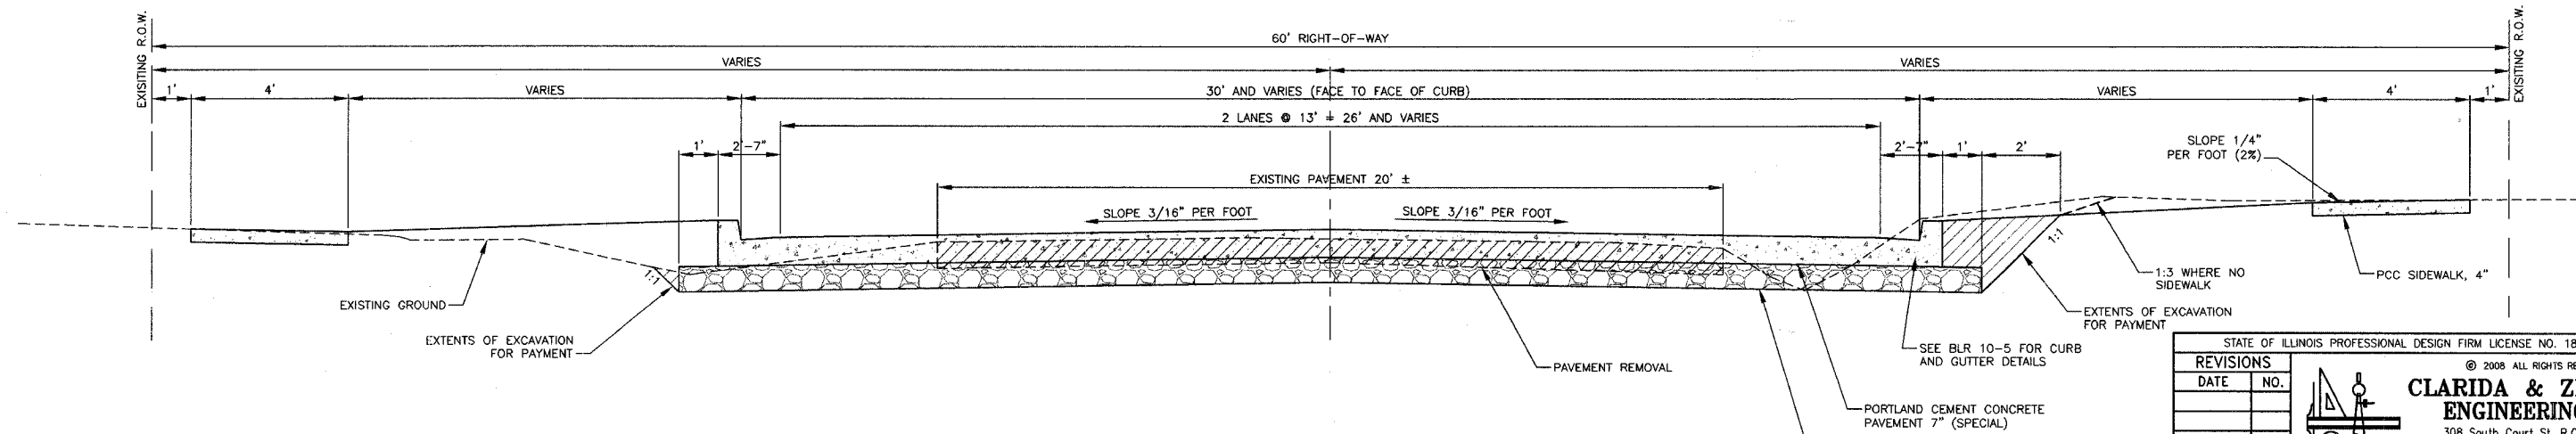

**TYPICAL SECTION NEW PCC PAVEMENT (2 LANE)**  
NOT TO SCALE  
STA. 31+82.00 TO STA. 32+82.32  
AND BOULEVARD STREET

STATE OF ILLINOIS PROFESSIONAL DESIGN FIRM LICENSE NO. 184-004515

© 2008 ALL RIGHTS RESERVED

**CLARIDA & ZIEGLER ENGINEERING CO.**  
308 South Court St, P.O. Box 937  
Marion, Illinois 62959  
Phone - (618)993-6411, Fax - (618)993-6750

TYPICAL SECTIONS  
FAIR ST. WIDENING  
MARION, ILLINOIS

REVISIONS	
DATE	NO.

Date 2/26/08 DR. By TW CK'D By HGC  
Scale NONE Job No. 05142 Sheet No. 05 of 53

P:\05142\FANS\05 Typical Sections.dwg, 4/10/2008 10:50:44 AM, 1:1