


| | | | | |
|-------------|--------------------|-------------|--------------|-----------|
| ROUTE NO. | SECTION | COUNTY | TOTAL SHEETS | SHEET NO. |
| F.A.U. 9641 | 05-00100 -00-FP | WILLIAMSON | 53 | 14 |
| ILLINOIS | | FAIR STREET | | |

CONTRACT NO. 99309

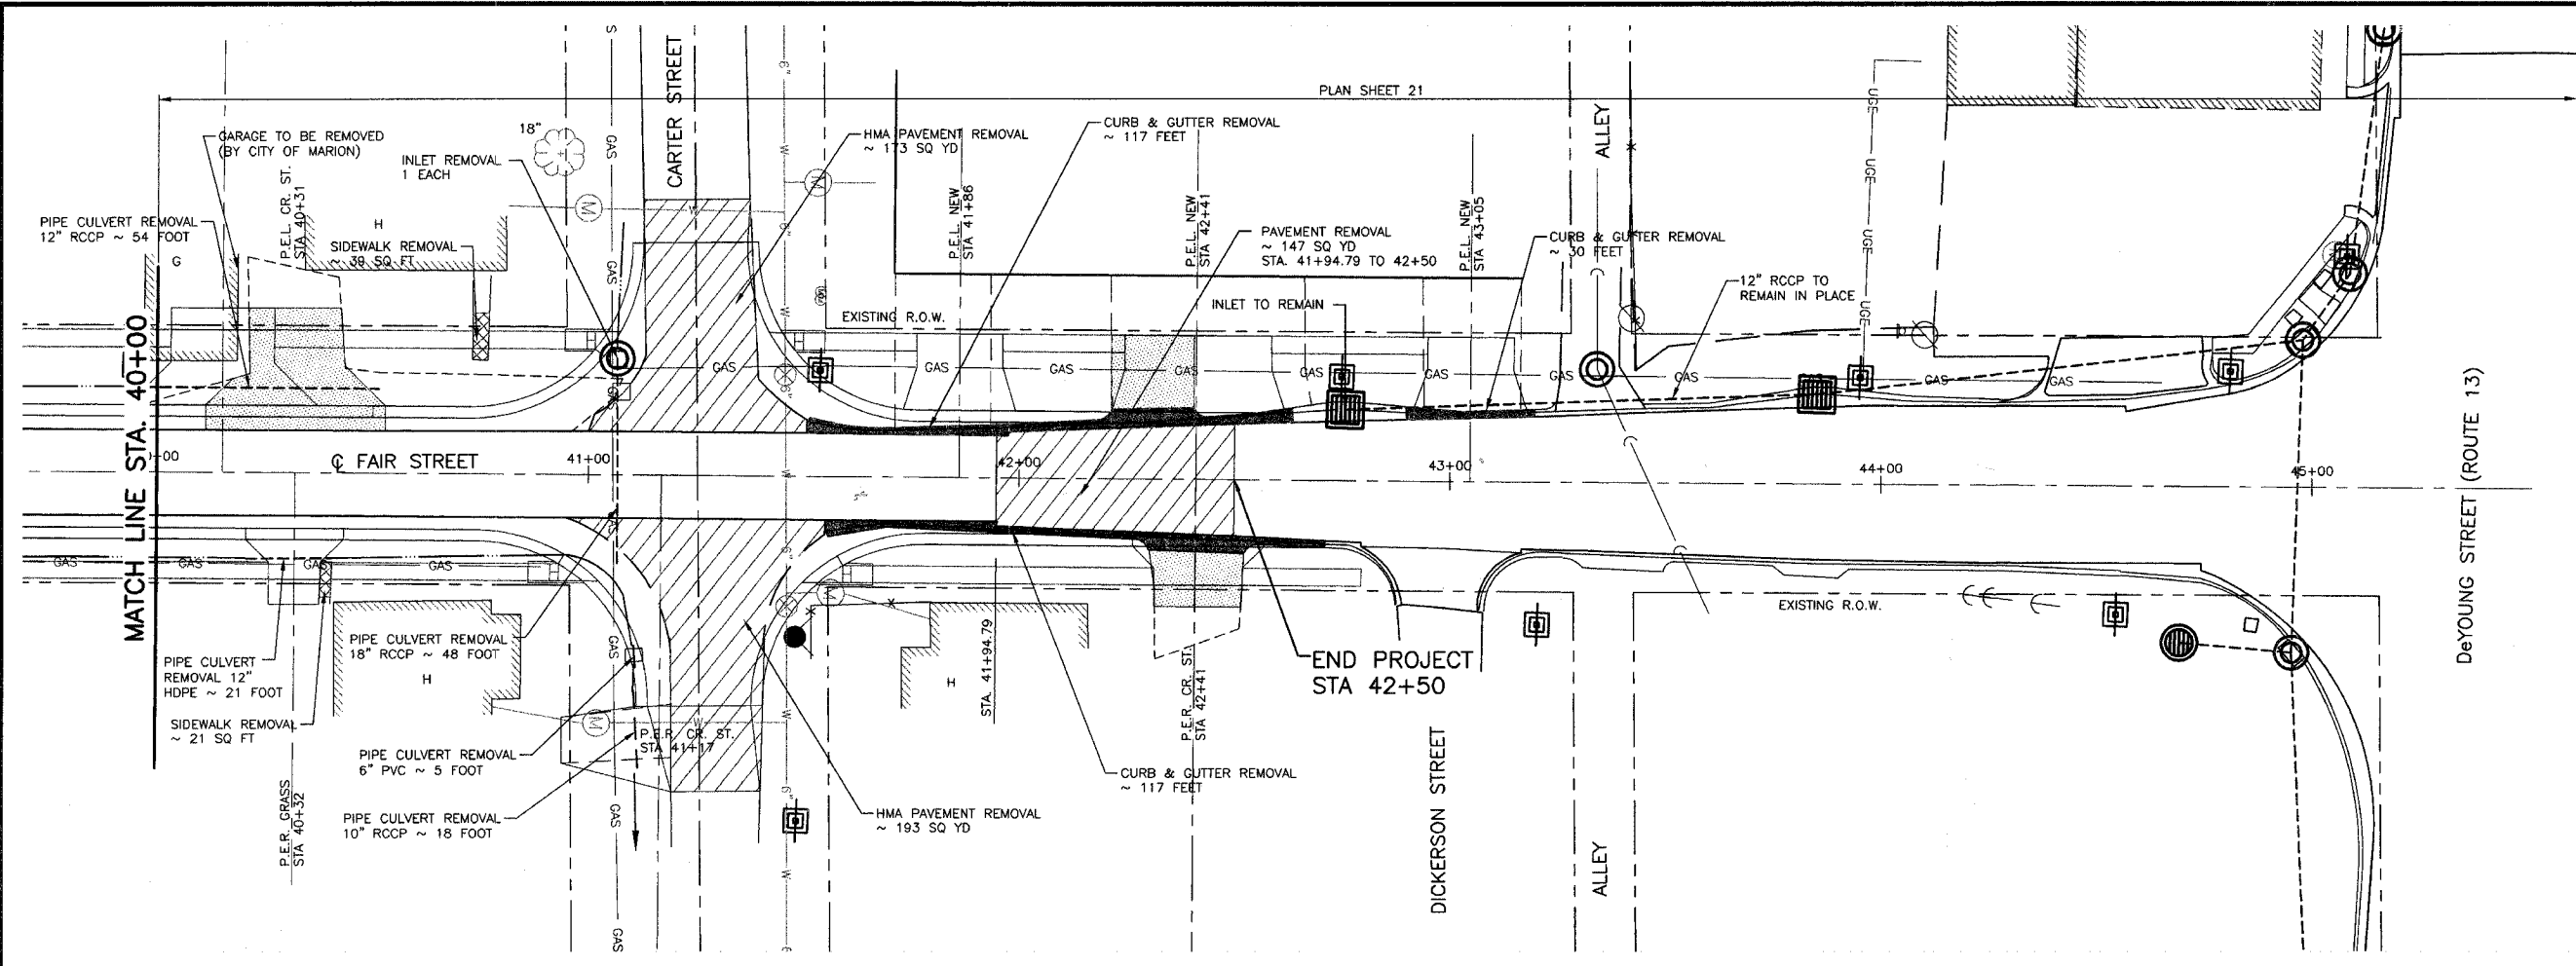


PLAN SHEET 21

| TREE REMOVAL SCHEDULE | | | | |
|-----------------------|---------|--------|-----------------|---|
| SHEET | STATION | OFFSET | 6"-15" OVER 15" | |
| 21 | | | | |
| SHEET 21 TOTAL | | | 0 | 0 |

| LEGEND | |
|--------|--|
| | DRIVEWAY REMOVAL (PAID AS EARTH EXCAVATION) |
| | DRIVEWAY PAVEMENT REMOVAL (SEE SCHEDULE SHEET 6) |
| | SIDEWALK REMOVAL |
| | PAVEMENT REMOVAL |
| | TREE TO BE REMOVED |

NOTE: FOR ALL UTILITIES SEE SHEETS 46-49.

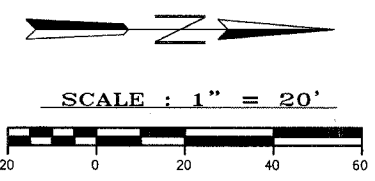

STATE OF ILLINOIS PROFESSIONAL DESIGN FIRM LICENSE NO. 184-004515

© 2008 ALL RIGHTS RESERVED

CLARIDA & ZIEGLER ENGINEERING CO.
 308 South Court St, P.O. Box 937
 Marion, Illinois 62959
 Phone - (618)993-6411, Fax - (618)993-6750

**REMOVALS
 FAIR STREET IMPROVEMENTS
 MARION, ILLINOIS**

| REVISIONS | DATE | NO. |
|-----------|------|-----|
| | | |
| | | |
| | | |
| | | |
| | | |

Date: 2/26/08 DR. By: TDE CK'D By: HGC
 Scale: 1"=20' Job No. 05142 Sheet No. 14 of 53

P:\05142\PLANS\11-15 REMOVALS.dwg, 4/10/2008 10:06:54 AM, 1'