


ROUTE NO.	SECTION	COUNTY	TOTAL SHEETS	SHEET NO.
F.A.U. 9641	05-00100 -00-FP	WILLIAMSON	53	15
ILLINOIS		FAIR STREET		

CONTRACT NO. 99309

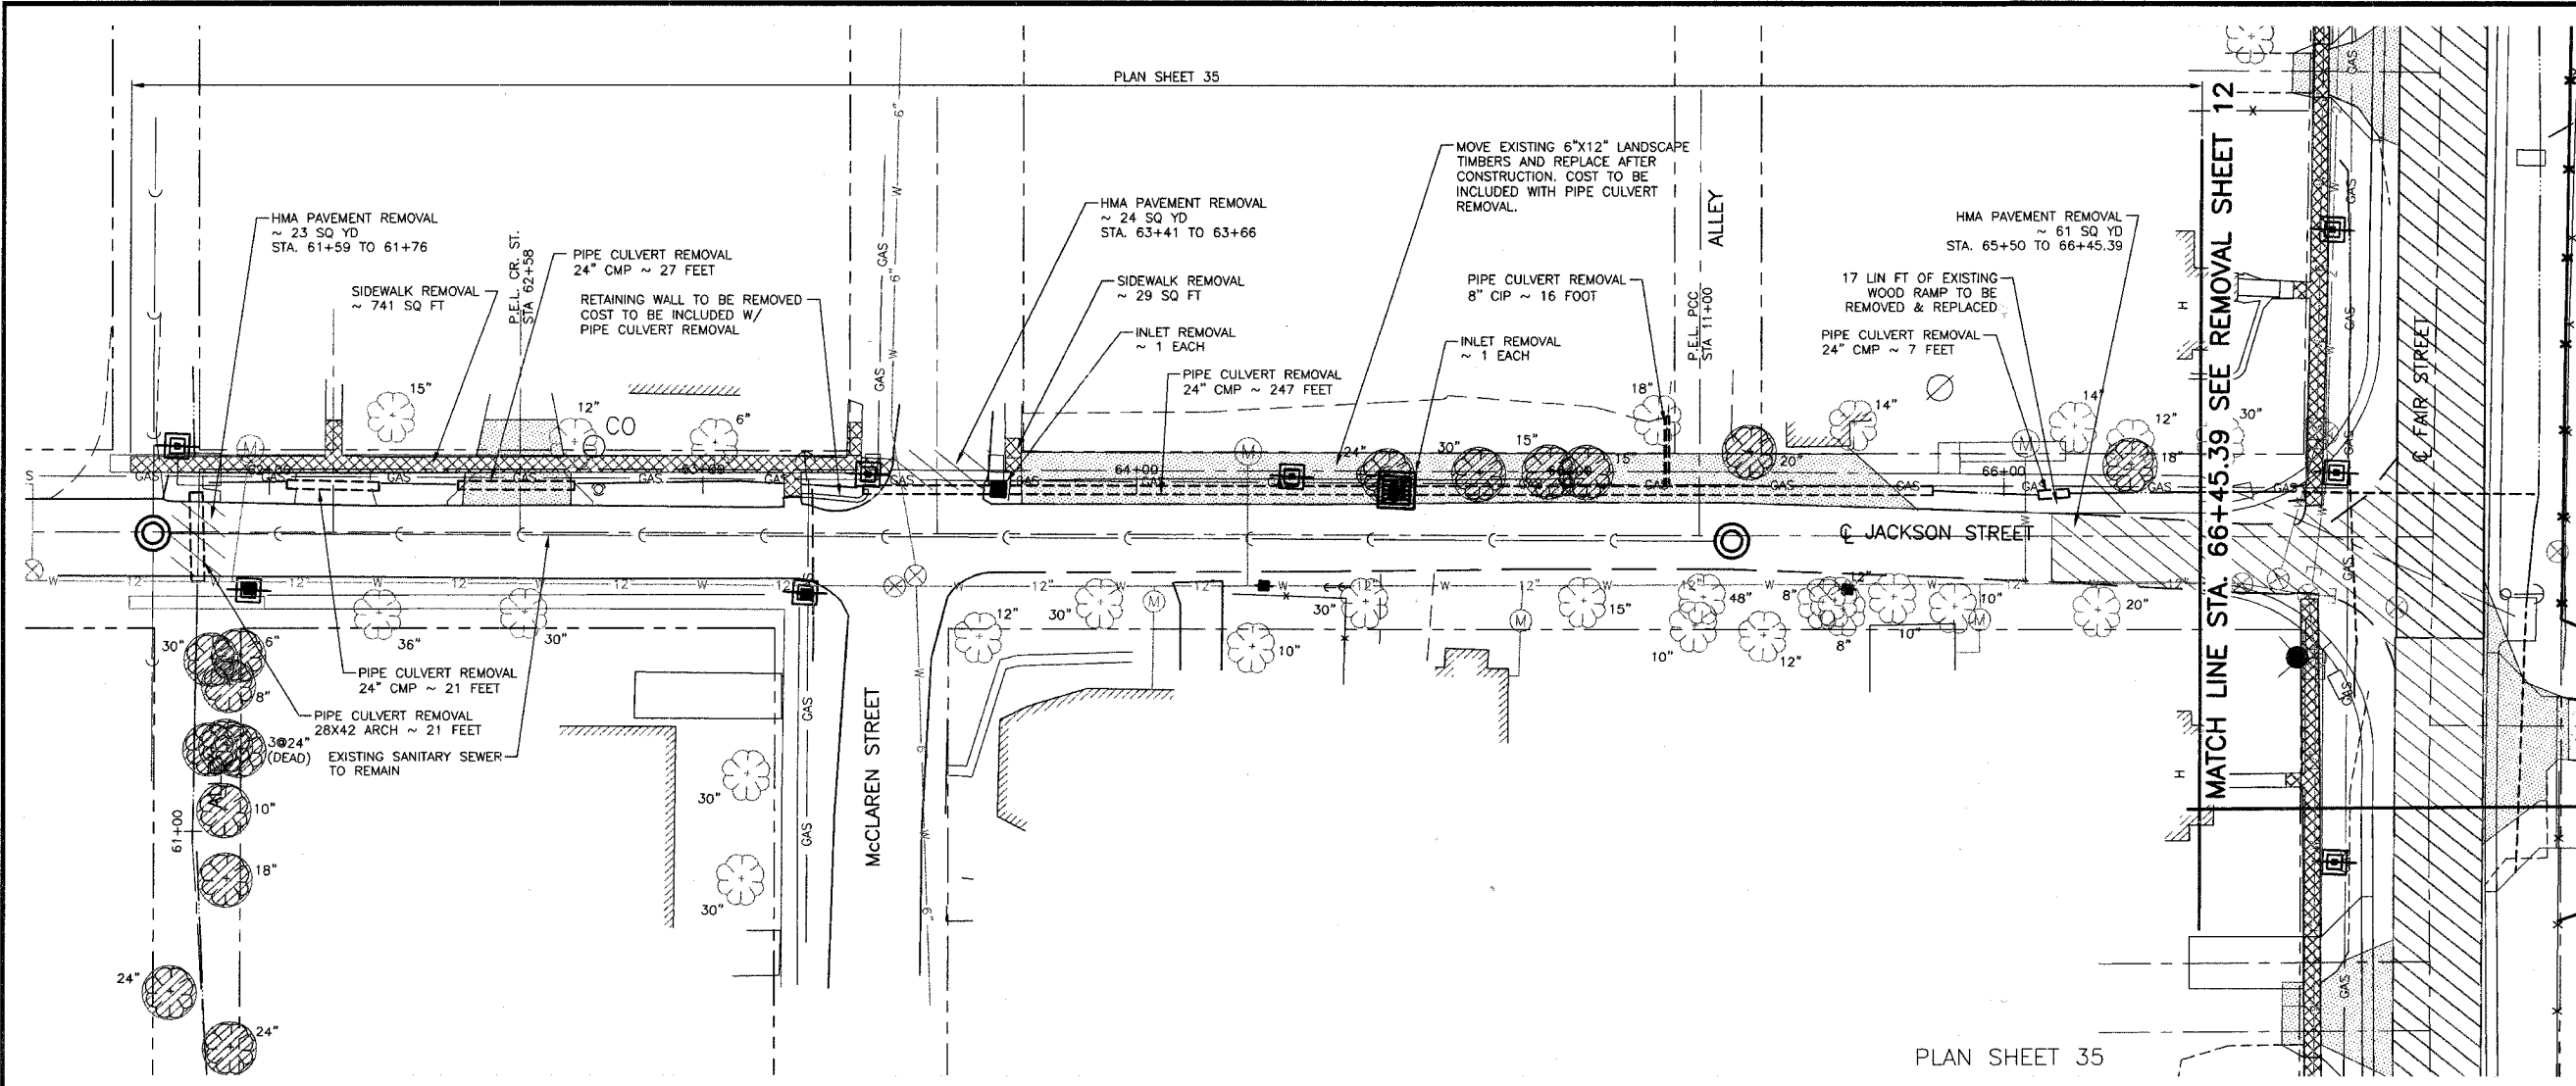


LEGEND

- DRIVEWAY REMOVAL (PAID AS EARTH EXCAVATION)
- DRIVEWAY PAVEMENT REMOVAL (SEE SCHEDULE SHEET 6)
- SIDEWALK REMOVAL
- PAVEMENT REMOVAL
- TREE TO BE REMOVED


NOTE: FOR ALL UTILITIES SEE SHEETS 46-49.

PLAN SHEET 35

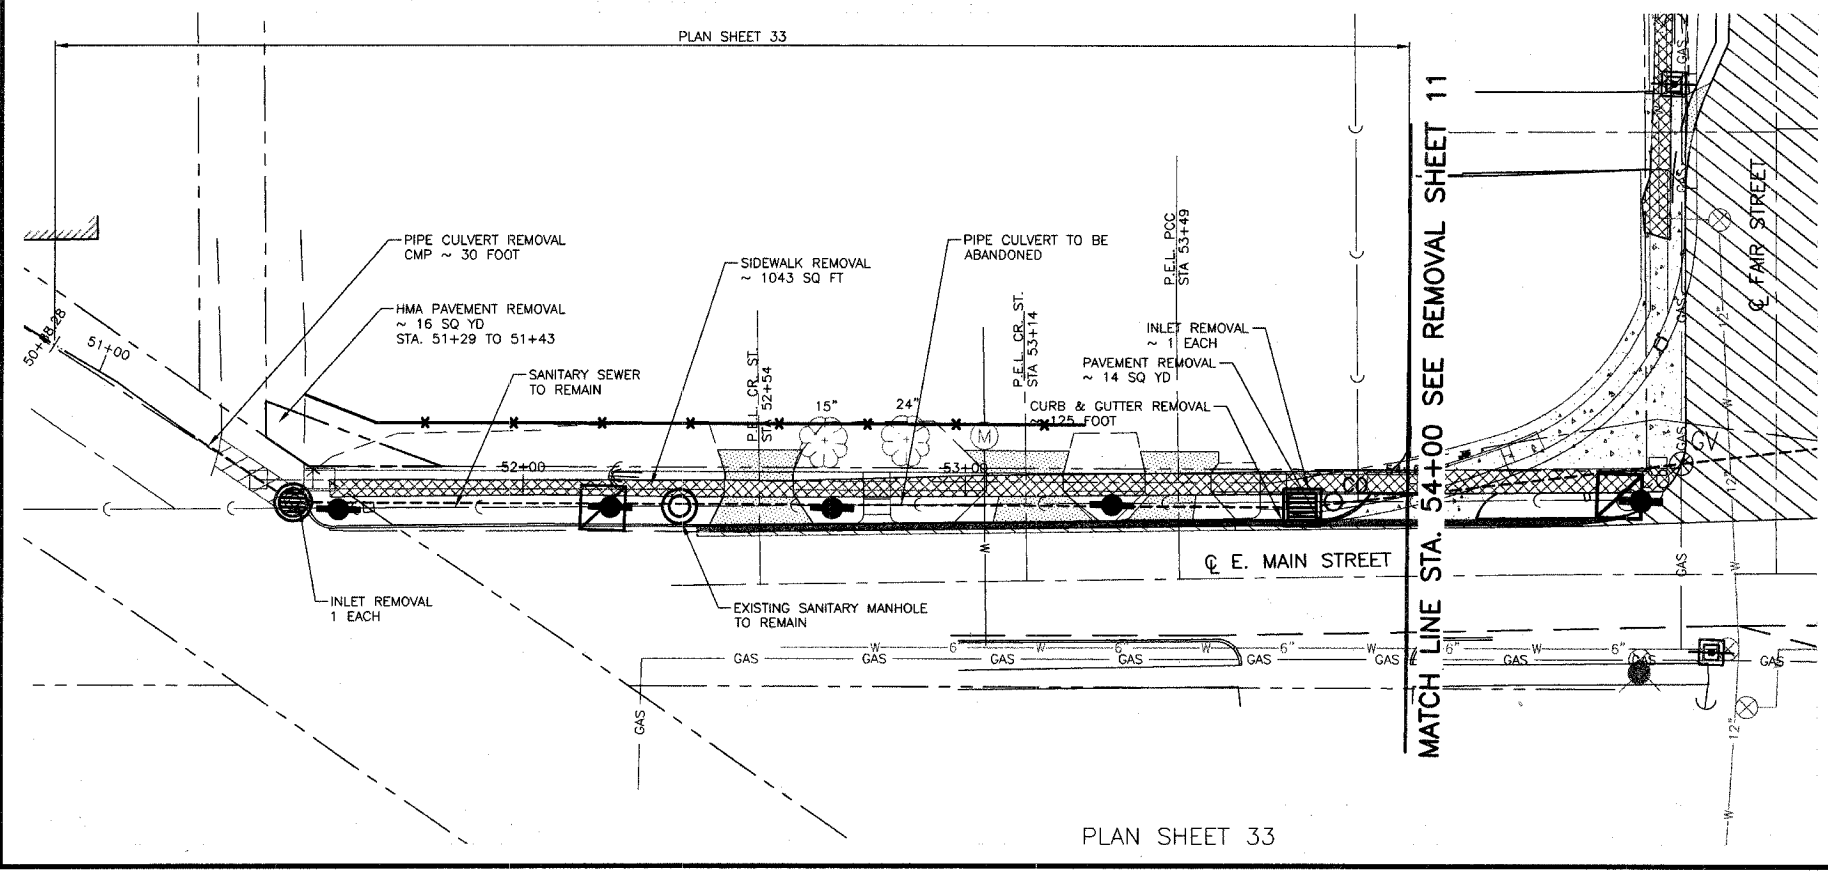

TREE REMOVAL SCHEDULE

SHEET	STATION	OFFSET	6"-15"	OVER 15"
35	60+50	R		24
	60+64	L		24
	60+89	R		18
	61+05	R	10	
	61+19	R		(3) 24
	61+34	R	8	
	61+40	R		30
	61+41	R	6	
	64+58	3 L		24
	64+79	3 L		30
	64+95	4 L	15	
	65+04	4 L	15	
65+42	8 L		20	
66+29	5 L		18	
SHEET 35 TOTAL			54	260
33	SHEET 33 TOTAL			0

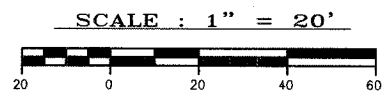

STATE OF ILLINOIS PROFESSIONAL DESIGN FIRM LICENSE NO. 184-004515

© 2008 ALL RIGHTS RESERVED

CLARIDA & ZIEGLER ENGINEERING CO.
 308 South Court St, P.O. Box 937
 Marion, Illinois 62959
 Phone - (618)993-6411, Fax - (618)993-6750

**REMOVALS
 FAIR STREET IMPROVEMENTS
 MARION, ILLINOIS**

Date: 2/26/08 DR. By: TDE CK'D By: HGC
 Scale: 1"=20' Job No. 05142 Sheet No. 15 of 53

PLAN SHEET 33

P:\05142\PLANS\11-15 REMOVALS.dwg, 4/10/2008 8:26:13 AM, 1:1