


ROUTE NO.	SECTION	COUNTY	TOTAL SHEETS	SHEET NO.
F.A.U. 9641	05-00100-00-FP	WILLIAMSON	53	23
ILLINOIS		FAIR STREET		

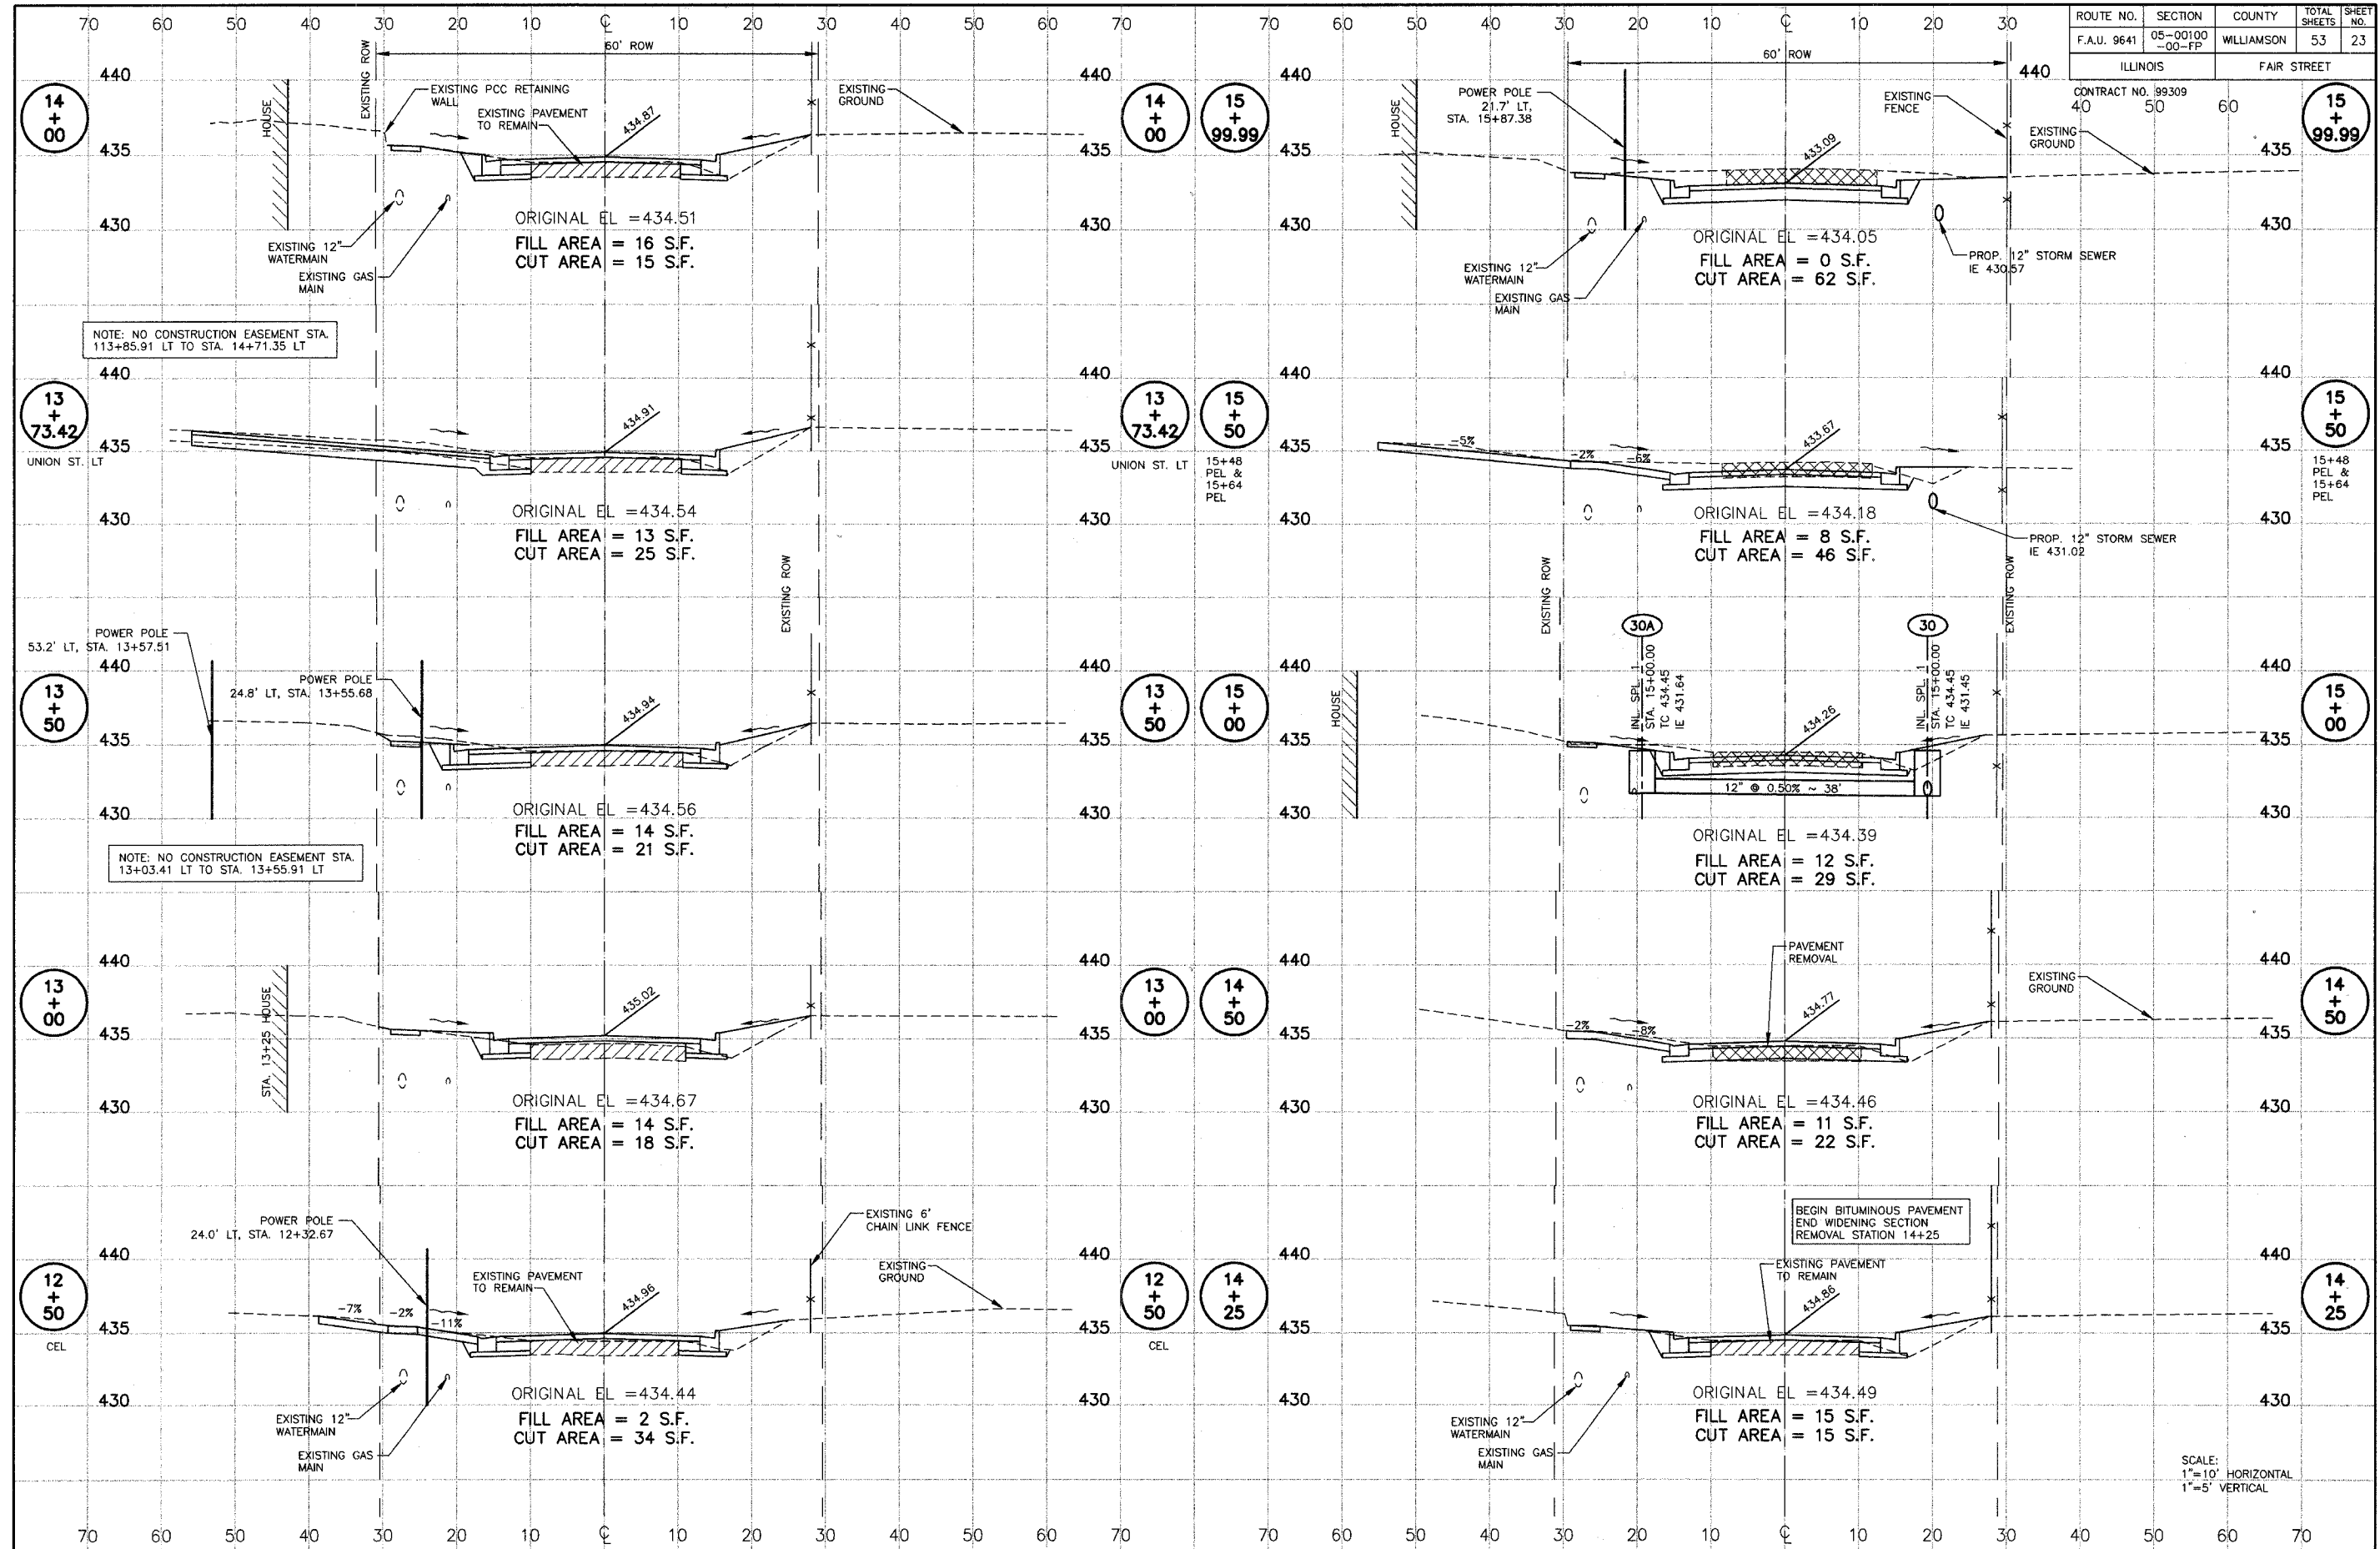

FAIR ST. WIDENING - CROSS SECTIONS - STATION 12+50 TO 15+99.99

JOB NO. 05142
SH 23 OF 53

P:\05142\PLANS\23 Fair St Xsec 2.dwg, 4/10/2008 8:05:31 AM, 1:1