


ROUTE NO.	SECTION	COUNTY	TOTAL SHEETS	SHEET NO.
F.A.U. 9641	05-00100 -00-PP	WILLIAMSON	53	24
ILLINOIS		FAIR STREET		

CONTRACT NO. 99309
40 50 60

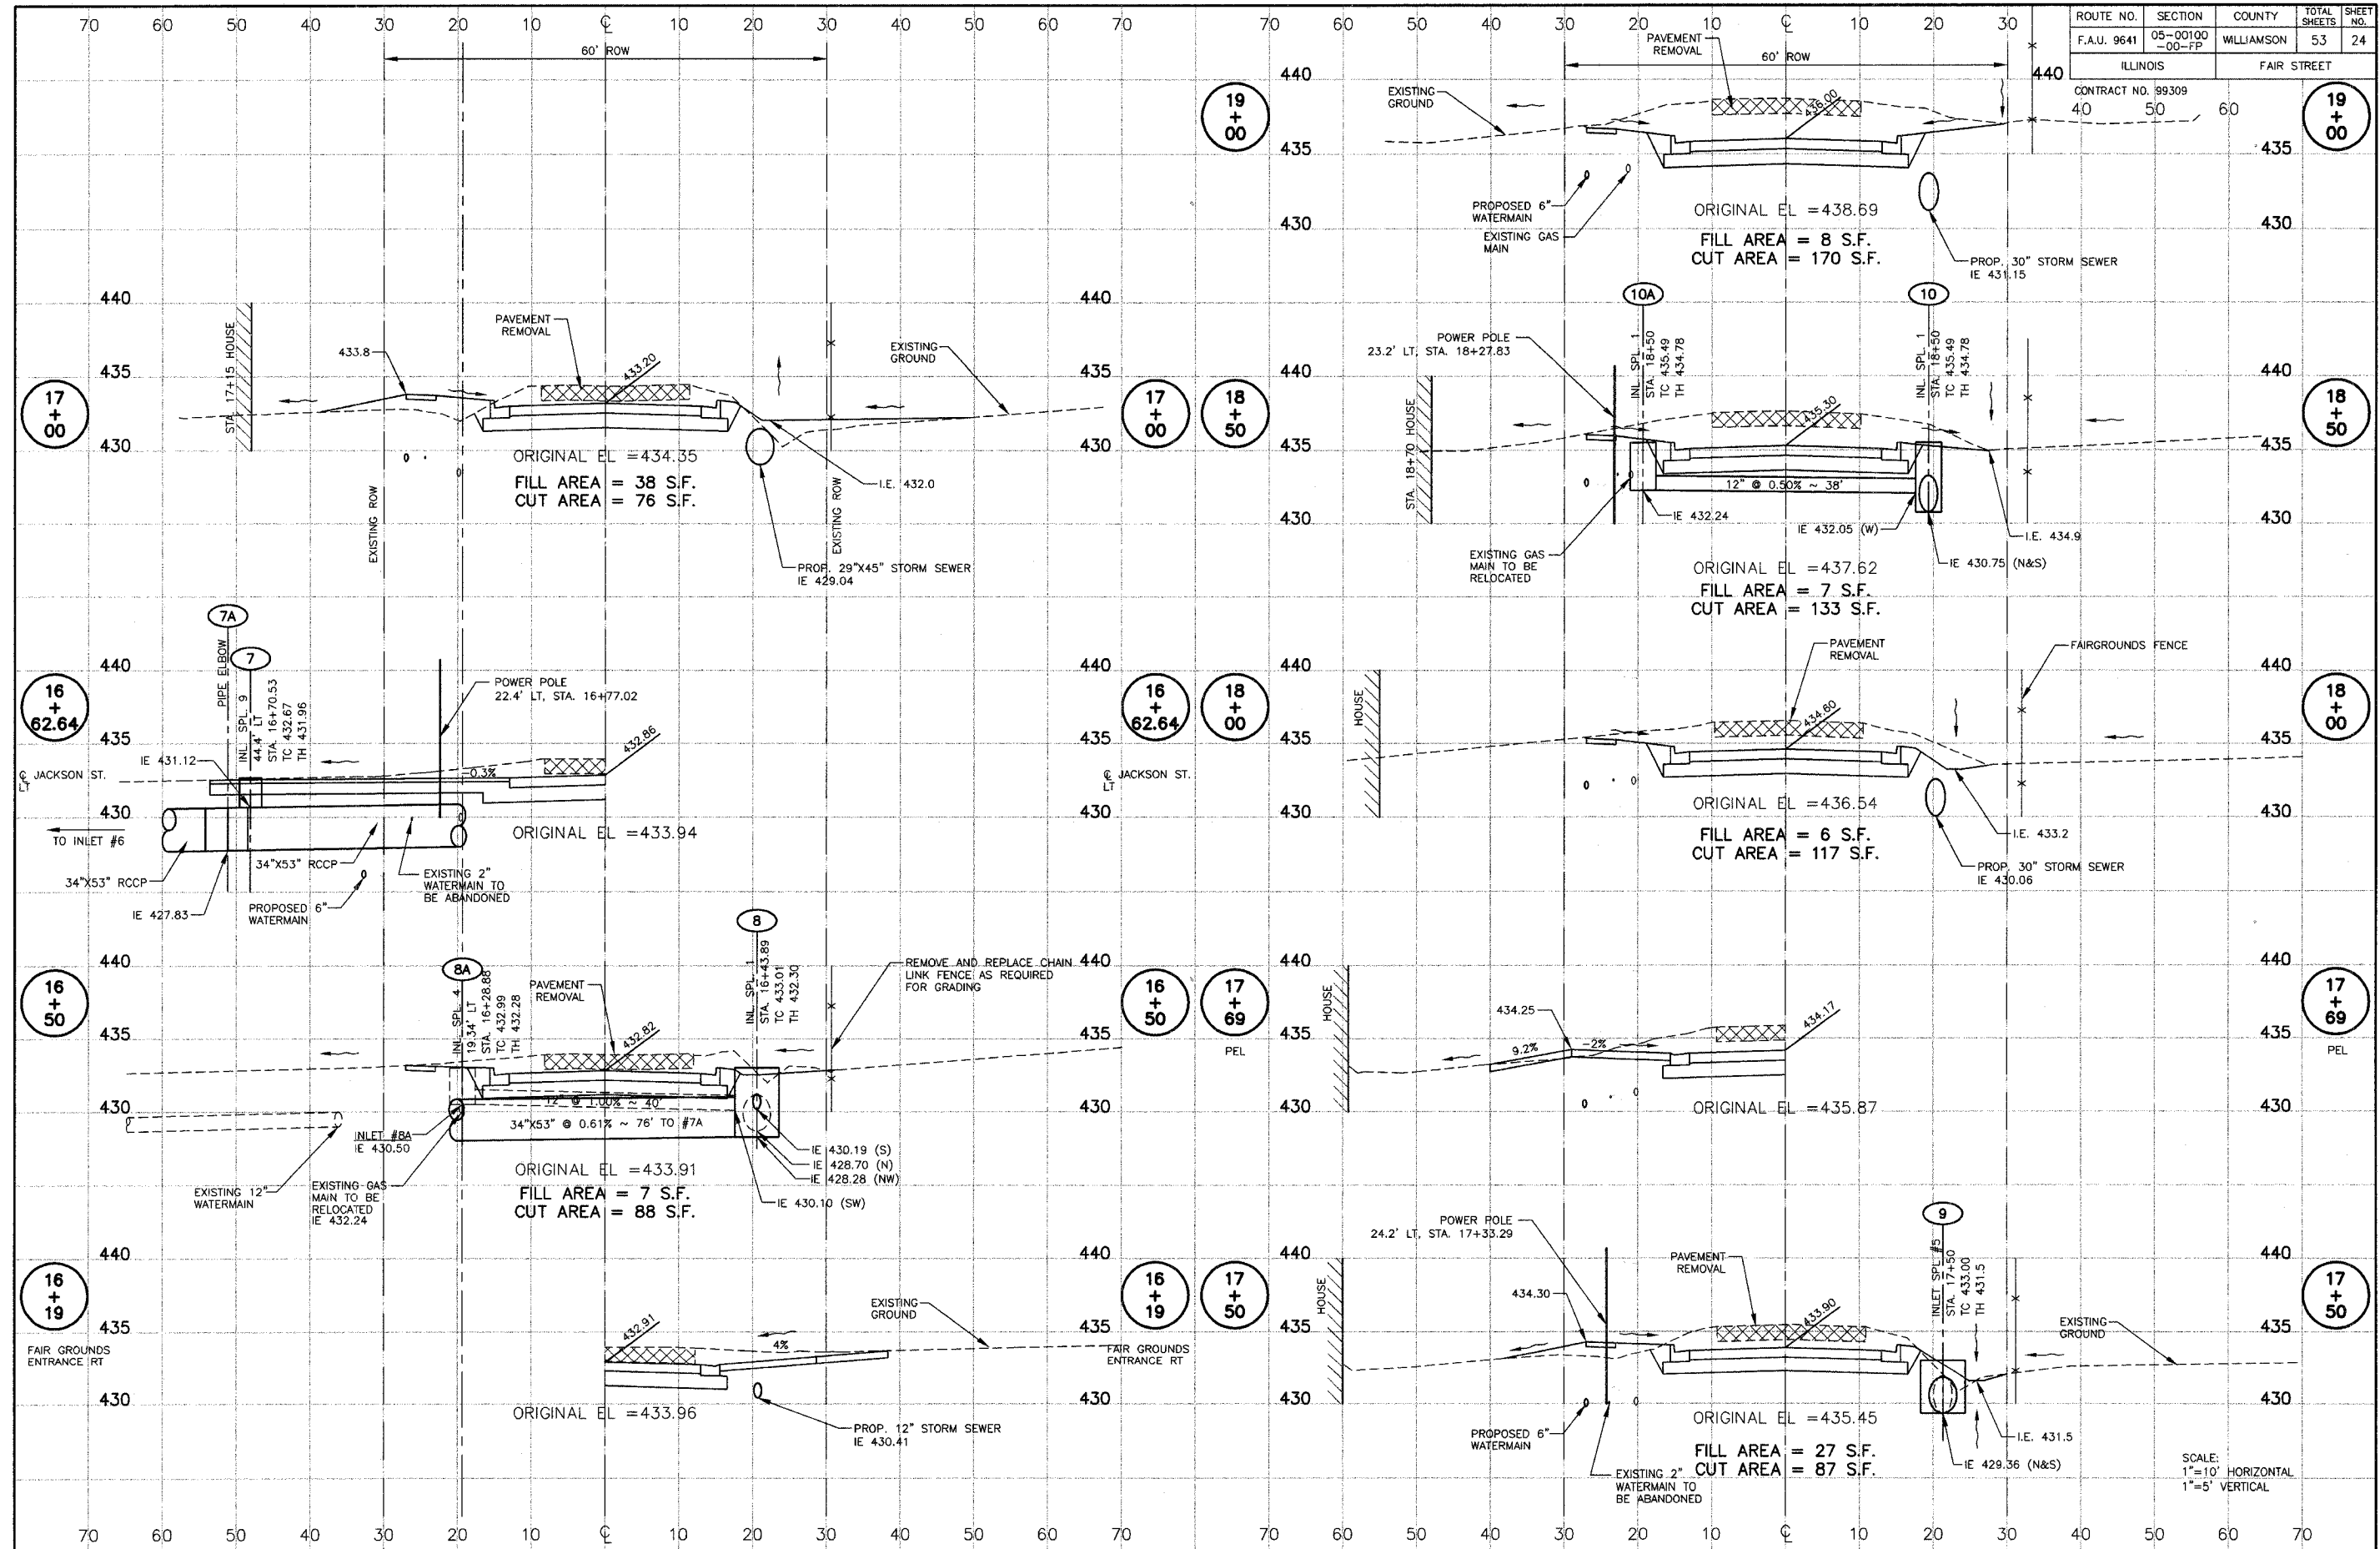

FAIR ST. WIDENING - CROSS SECTIONS - STATION 16+19 TO 19+00

SCALE:
1"=10' HORIZONTAL
1"=5' VERTICAL