


ROUTE NO.	SECTION	COUNTY	TOTAL SHEETS	SHEET NO.
F.A.U. 9641	05-00100-00-FP	WILLIAMSON	53	26
ILLINOIS		FAIR STREET		
CONTRACT NO. 99309		40	50	60
		70		

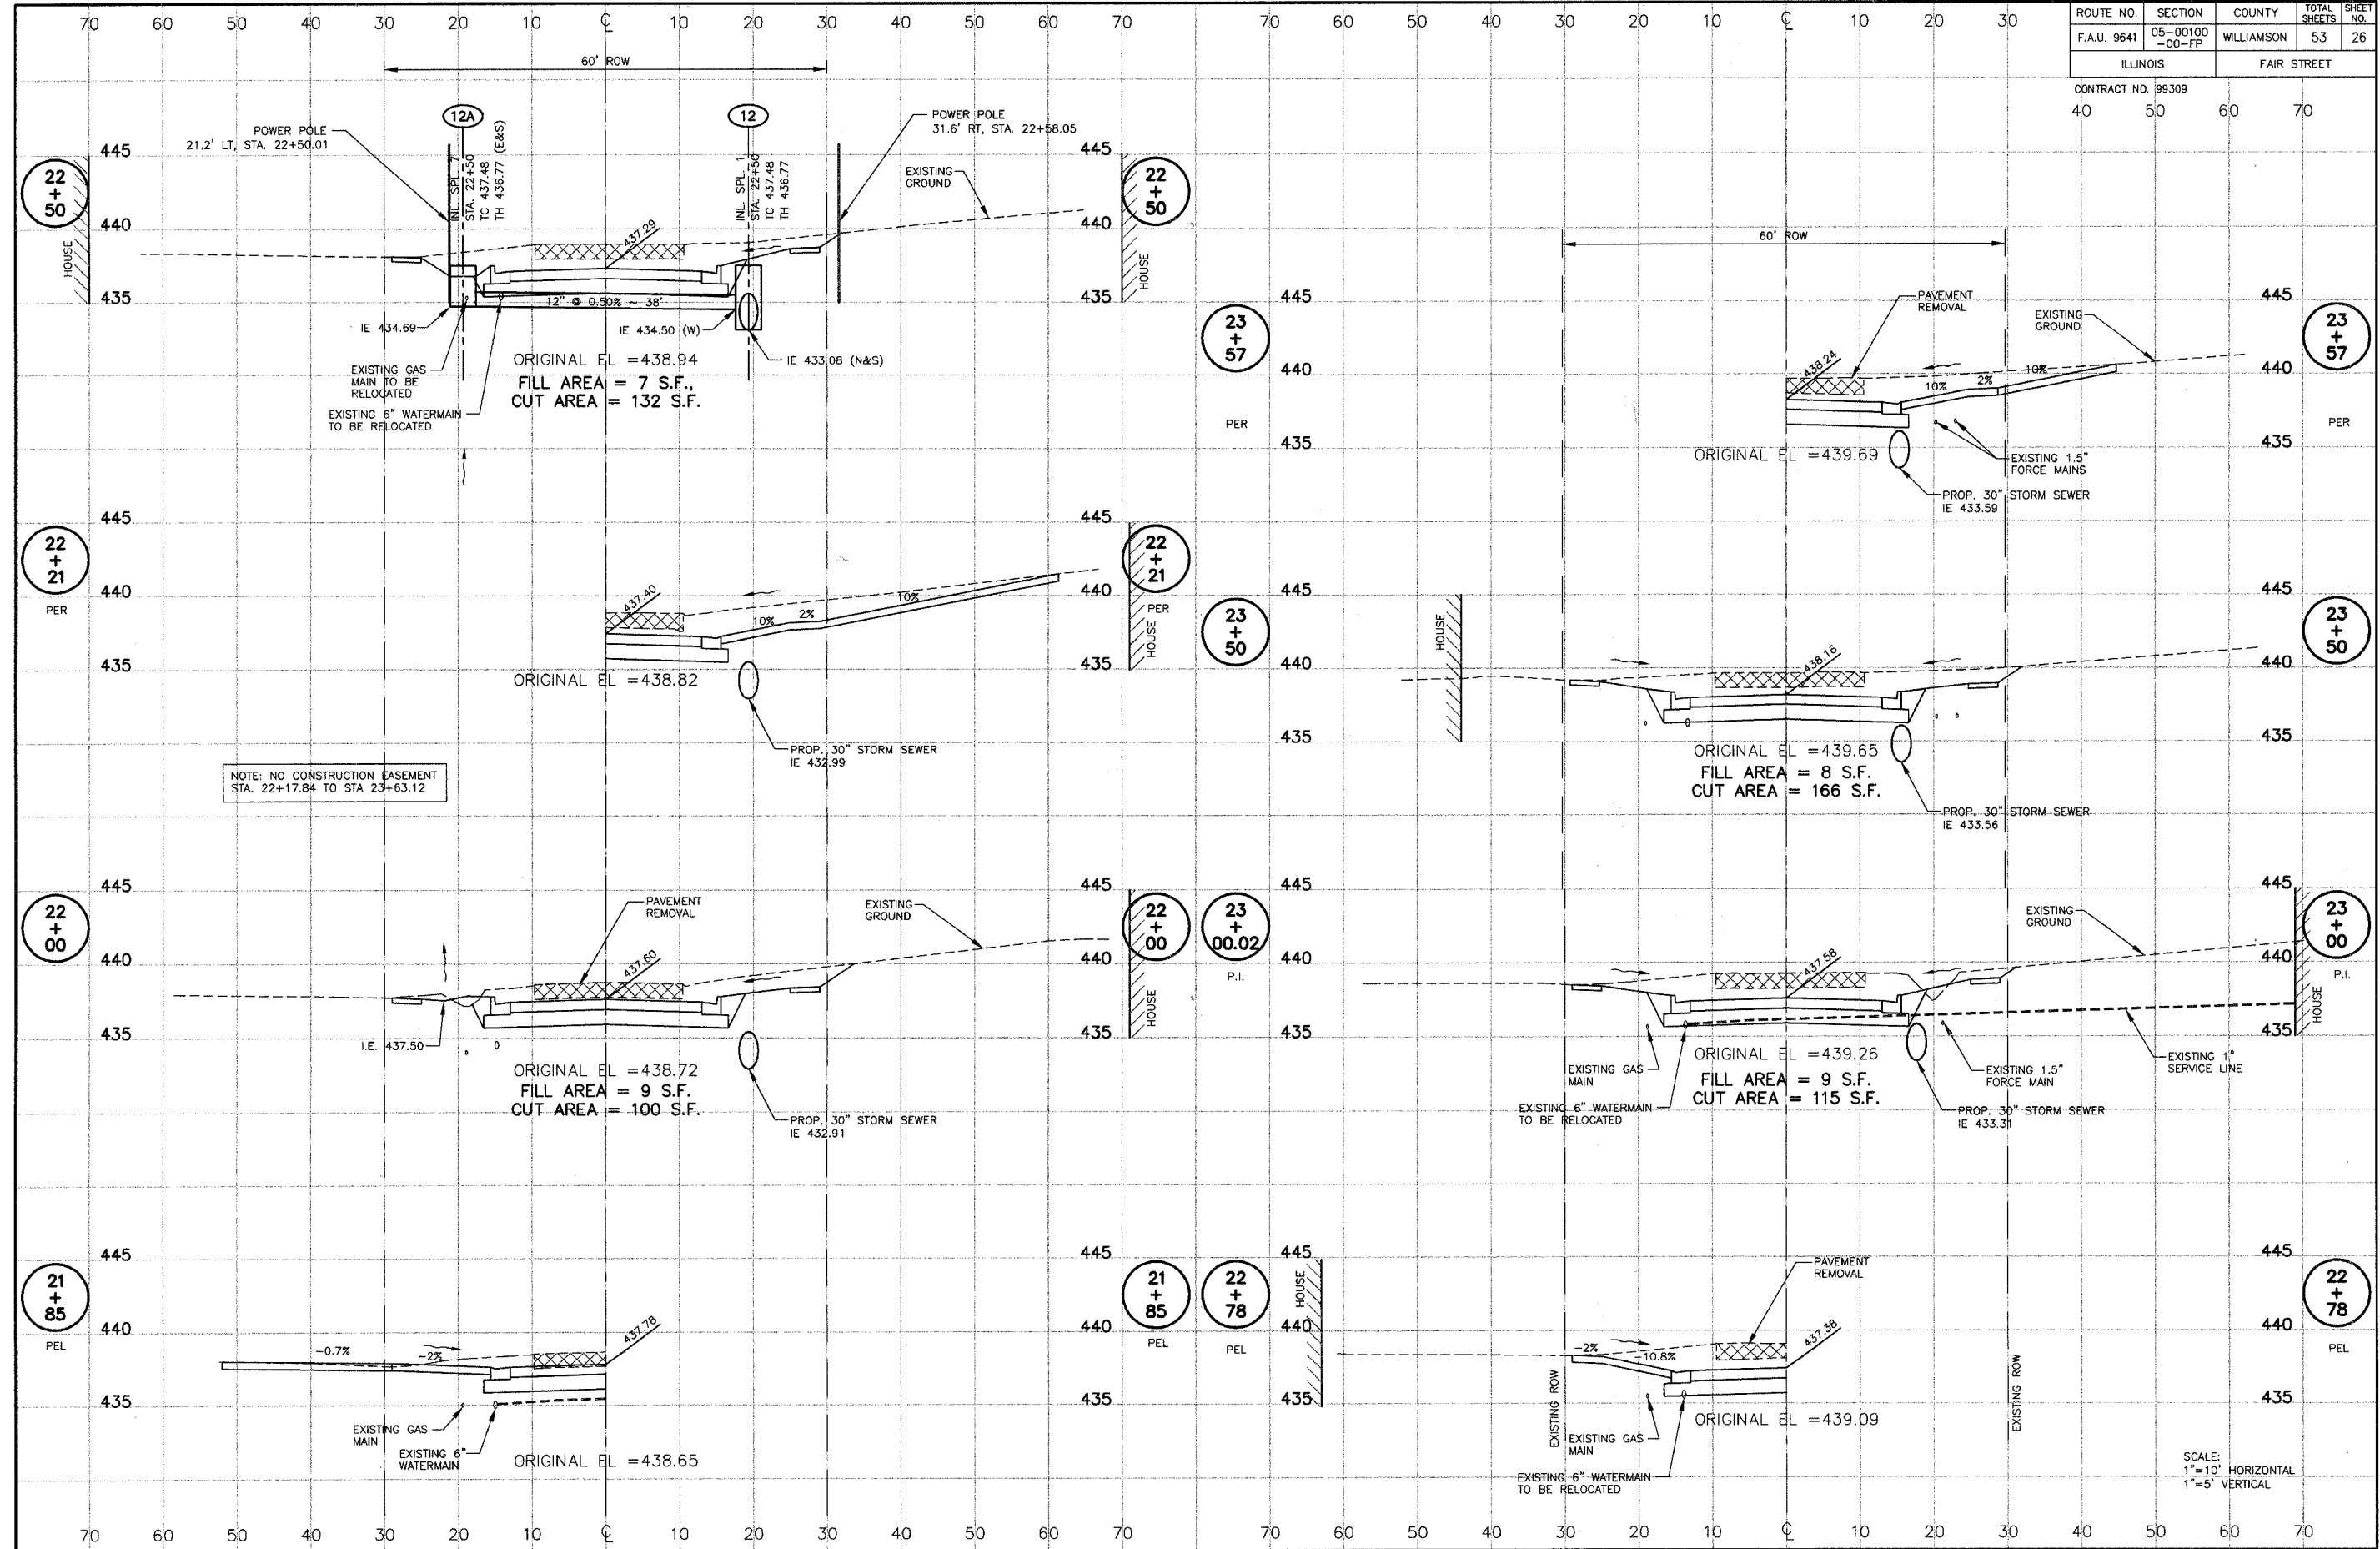

NOTE: NO CONSTRUCTION EASEMENT  
STA. 22+17.84 TO STA 23+63.12

SCALE:  
1"=10' HORIZONTAL  
1"=5' VERTICAL

FAIR ST. WIDENING - CROSS SECTIONS - STATION 21+85 TO 23+57

JOB NO. 05142  
SH 26 OF 53

P:\05142\PLANS\26 Fair St. Xref 5.dwg, 4/10/2008 7:59:59 AM, 1:1