


| | | | | |
|-------------|--------------------|-------------|--------------|-----------|
| ROUTE NO. | SECTION | COUNTY | TOTAL SHEETS | SHEET NO. |
| F.A.U. 9641 | 05-00100 -00-FP | WILLIAMSON | 53 | 27 |
| ILLINOIS | | FAIR STREET | | |

CONTRACT NO. 99309

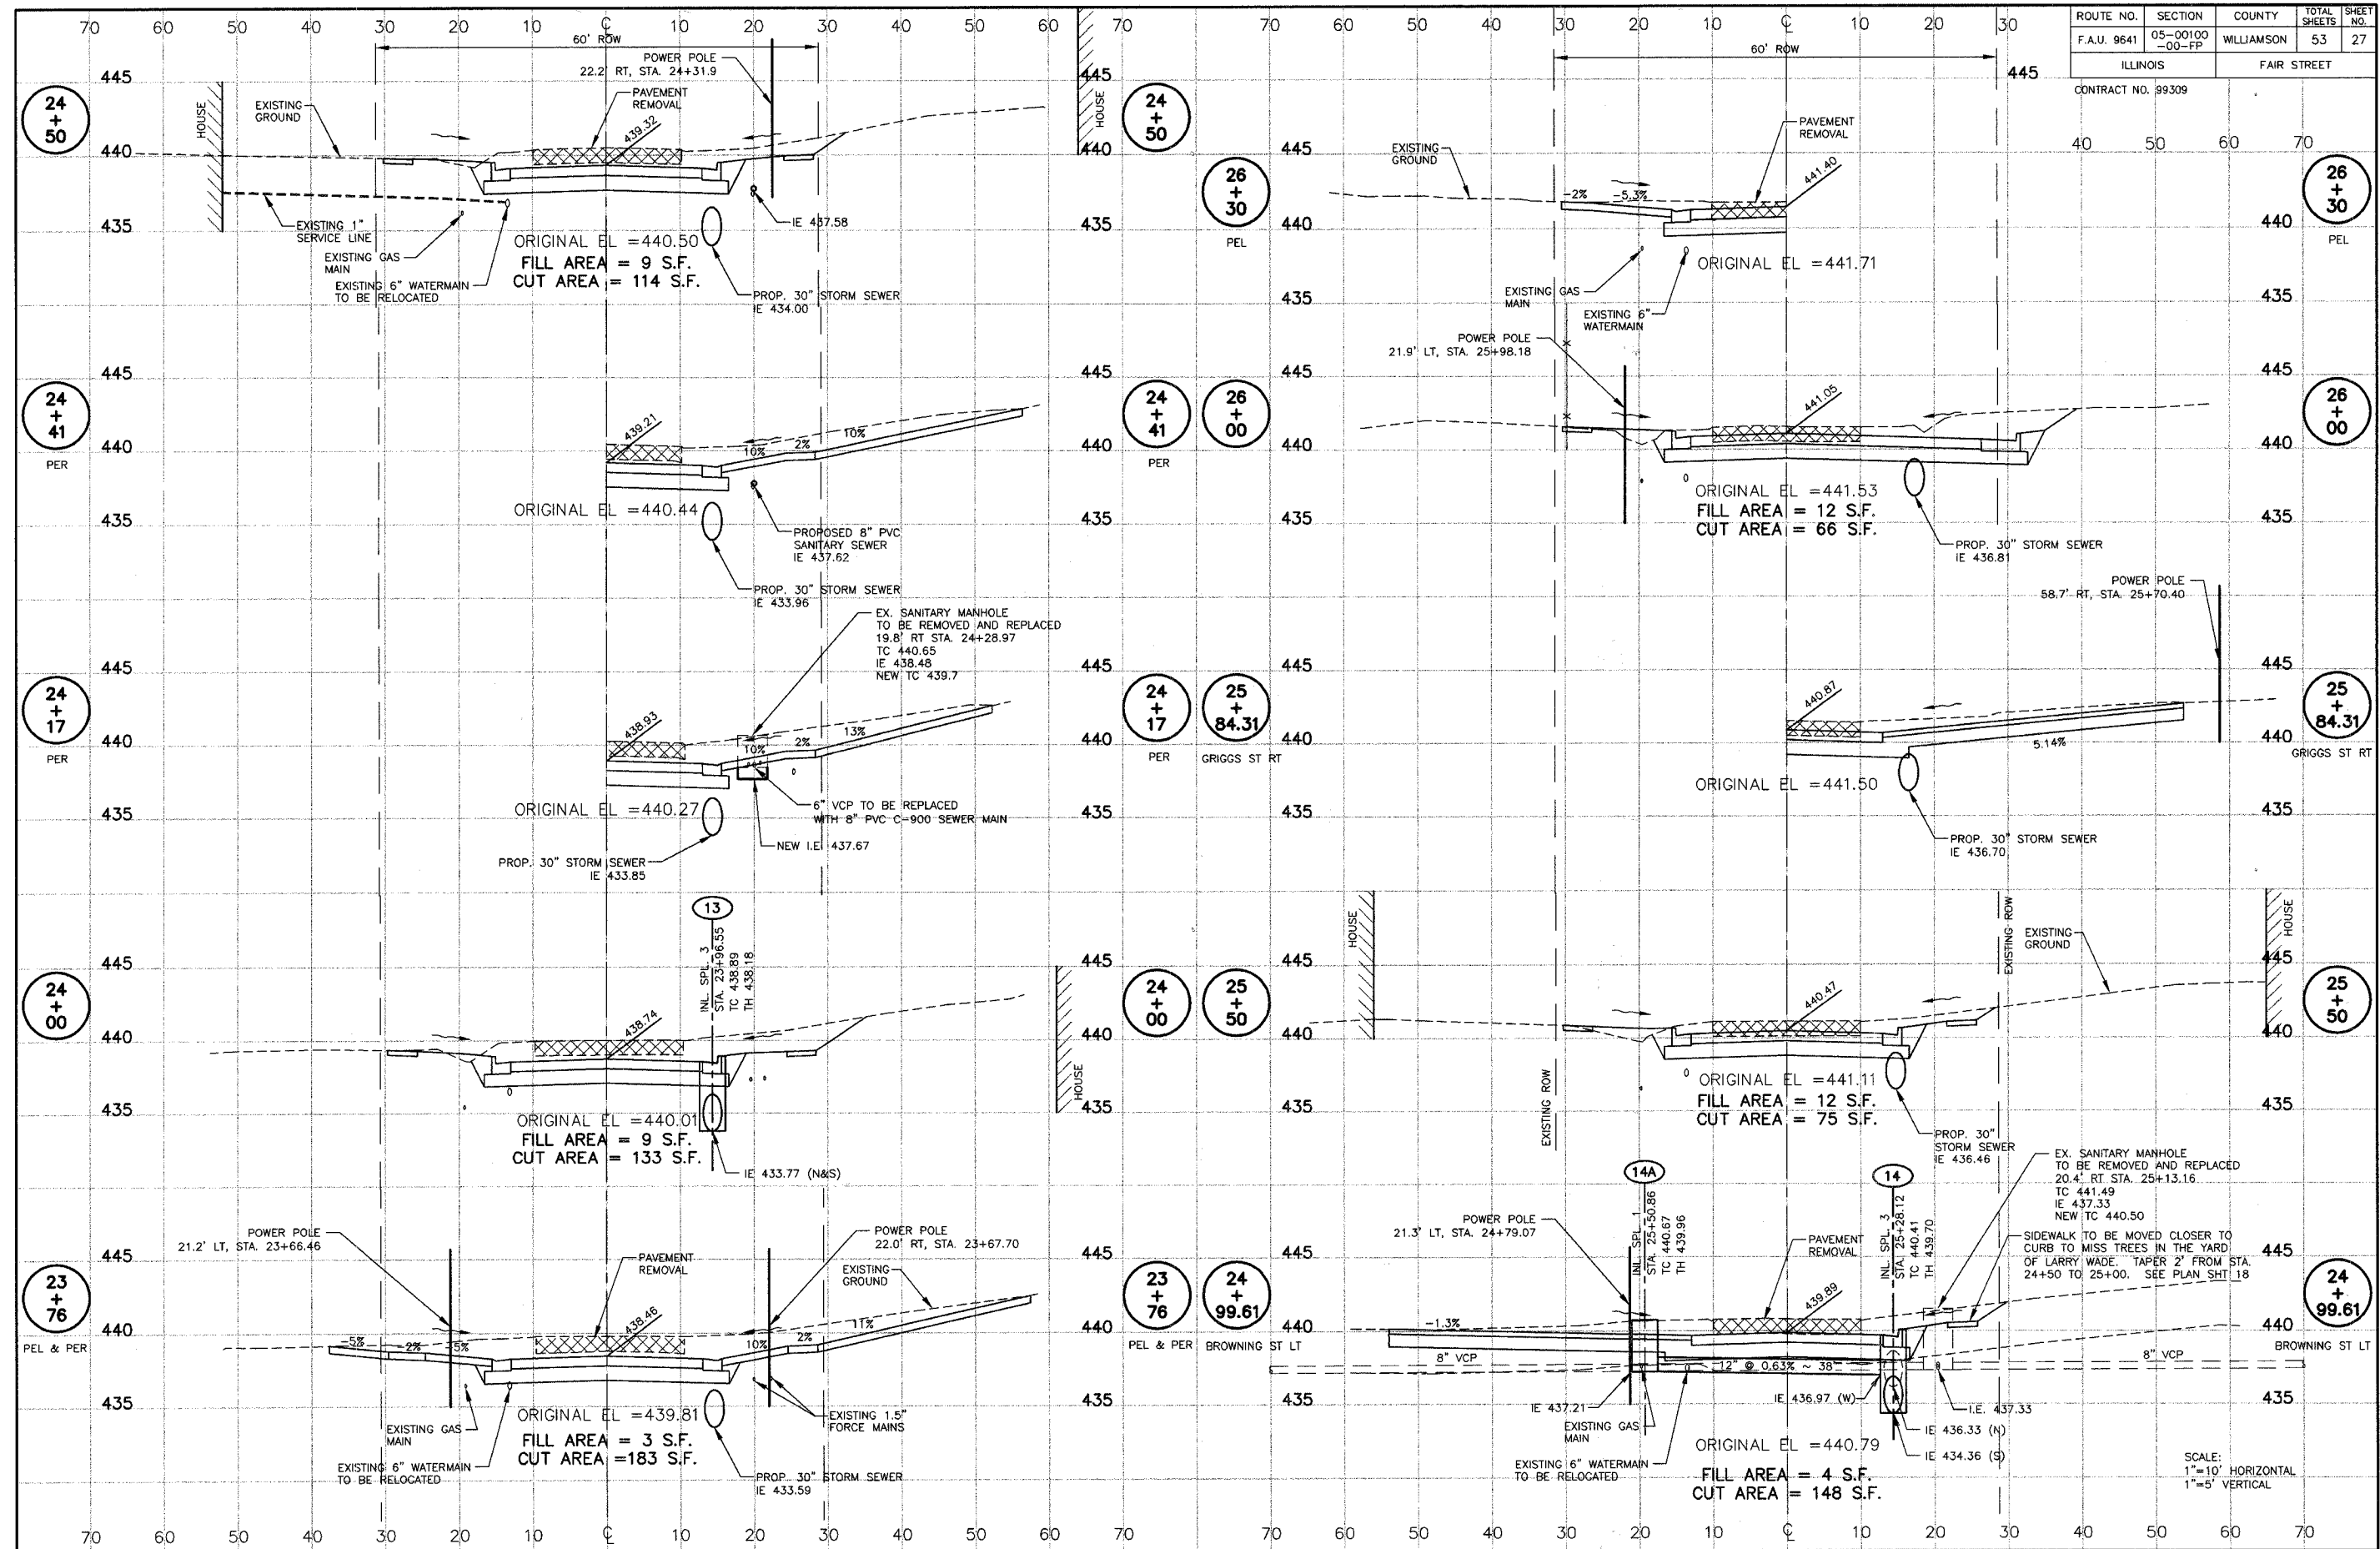

FAIR ST. WIDENING - CROSS SECTIONS - STATION 23+76 to 26+30

SCALE:
1"=10' HORIZONTAL
1"=5' VERTICAL

JOB NO. 05142
SH 27 OF 53

P:\05142\PLANS\27 For St. Assoc. 6.dwg, 4/10/2008 7:56:17 AM, 1:1