


ROUTE NO.	SECTION	COUNTY	TOTAL SHEETS	SHEET NO.
F.A.U. 9641	05-00100 -00-FP	WILLIAMSON	53	28
ILLINOIS		FAIR STREET		
CONTRACT NO. 99309		60	70	

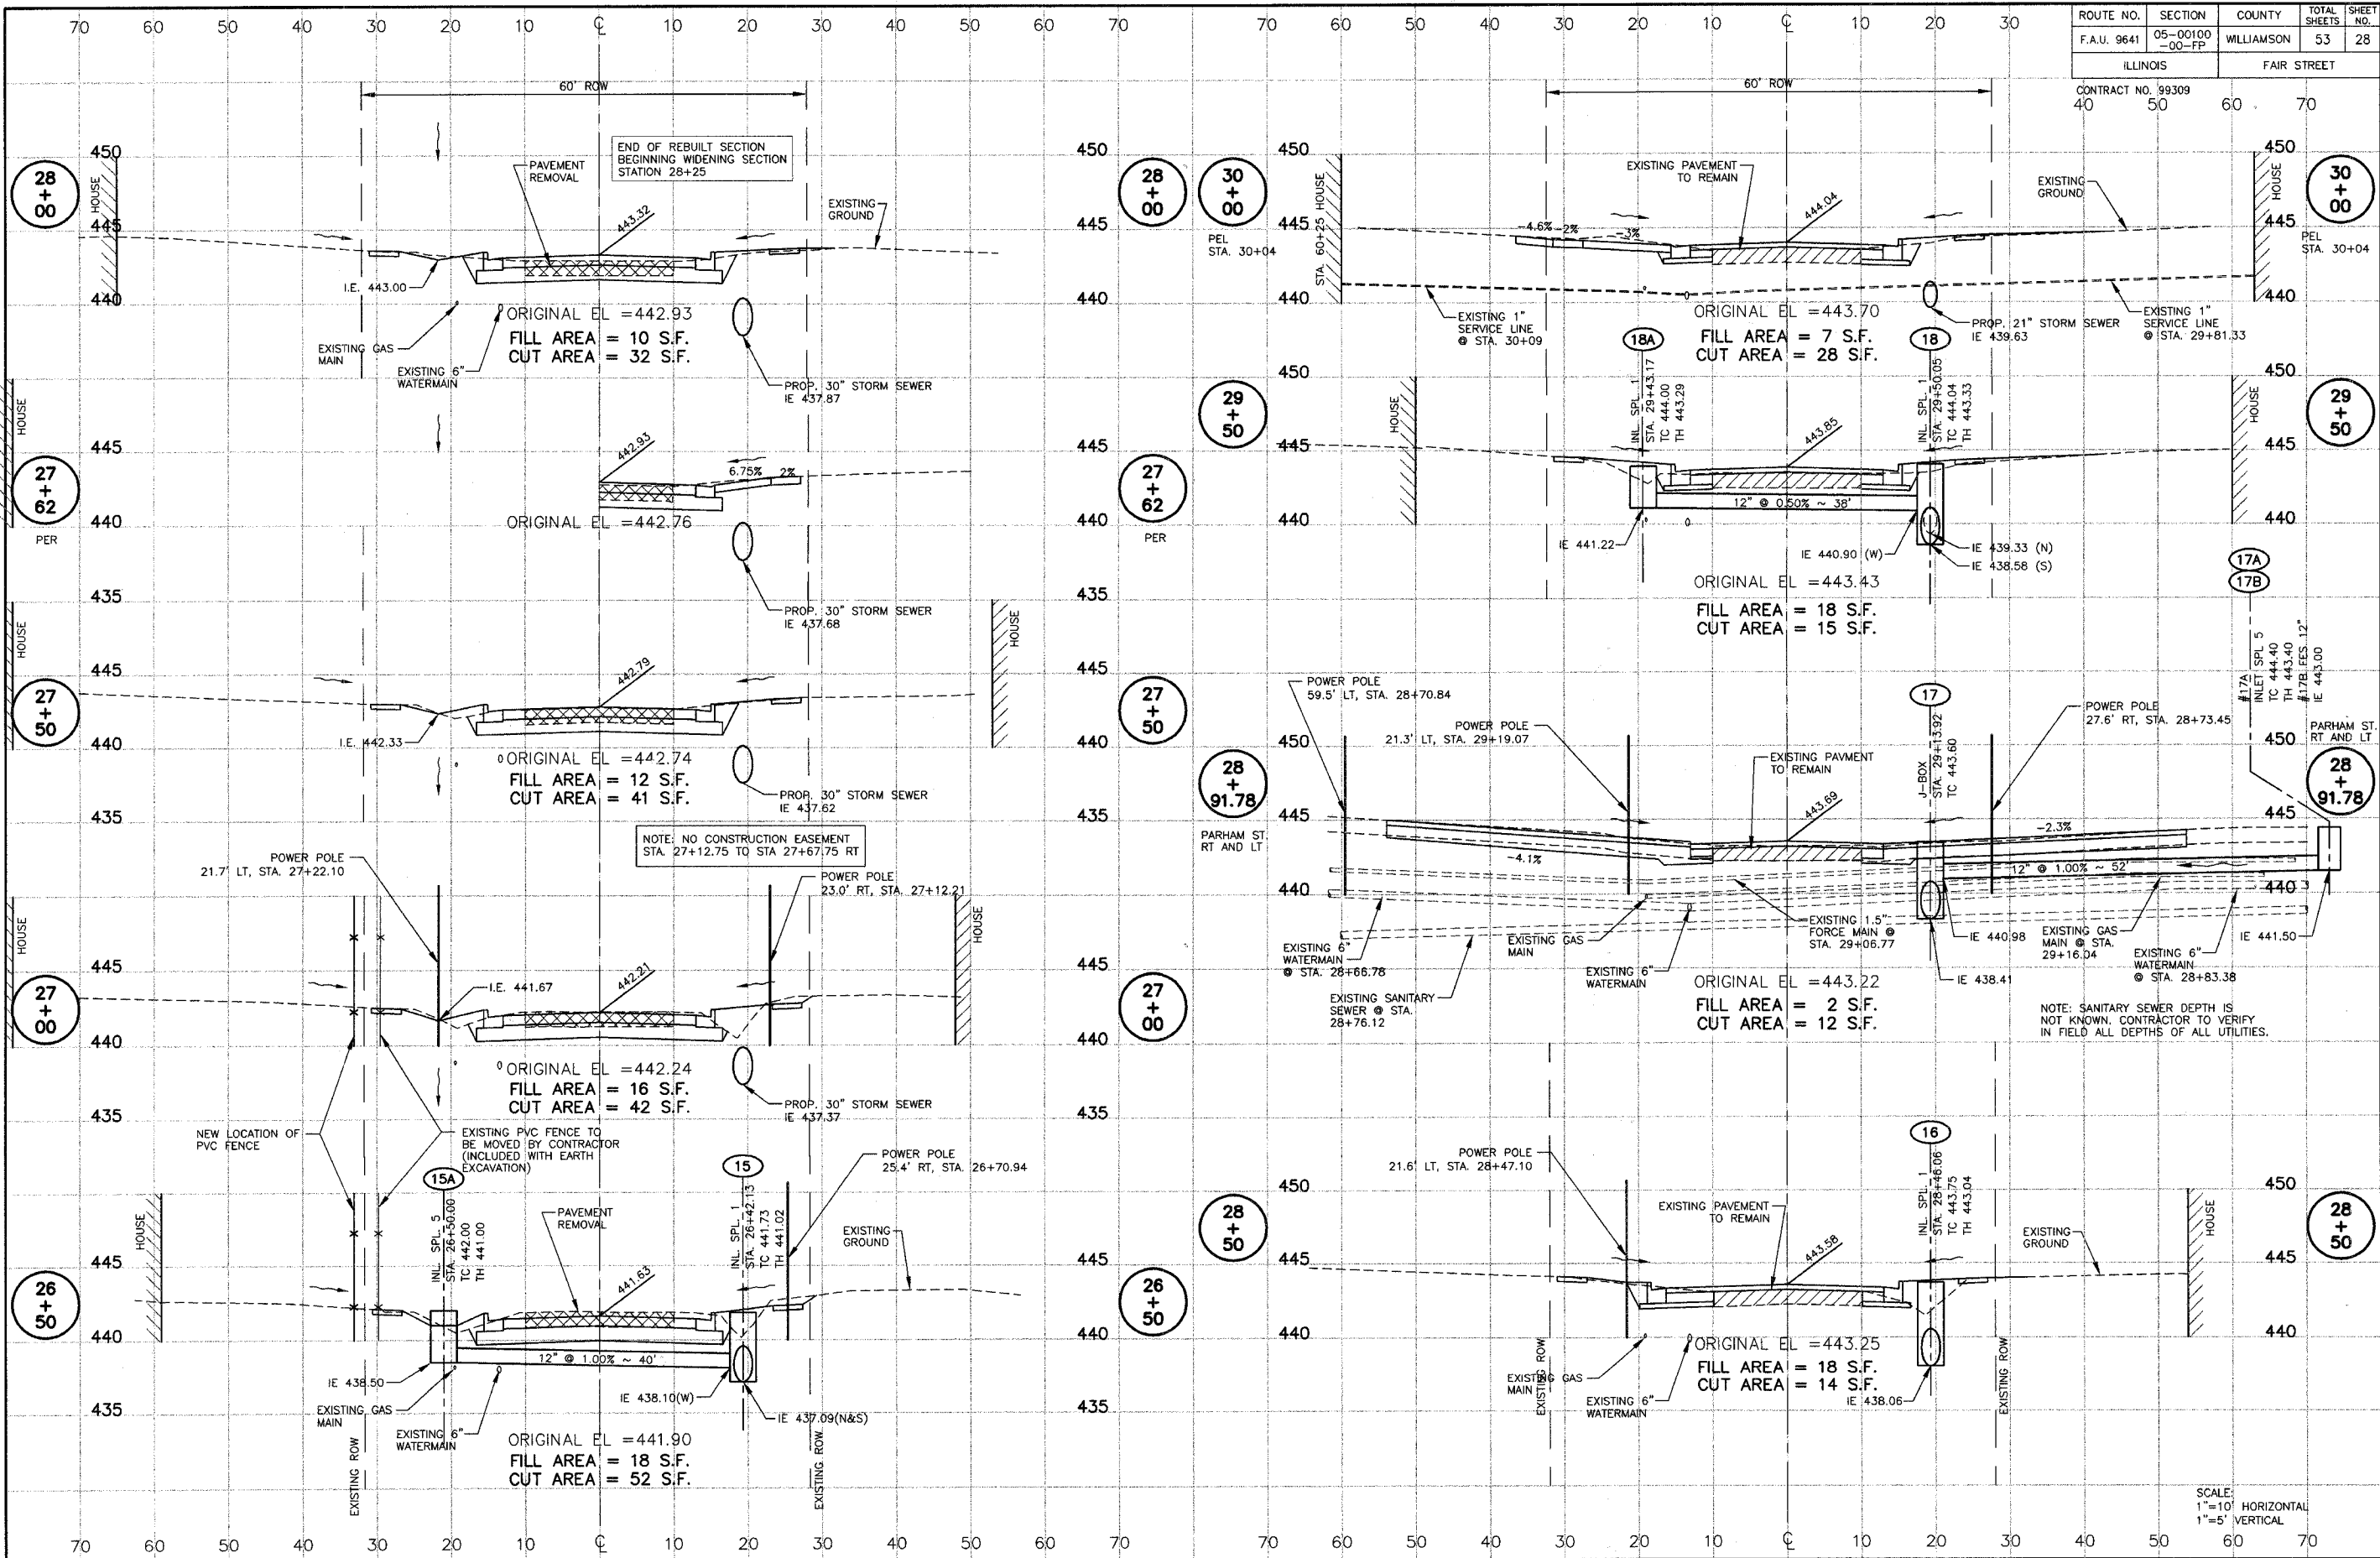

FAIR ST. WIDENING - CROSS SECTIONS - STATION 26+50 TO 30+00

SCALE:
1"=10' HORIZONTAL
1"=5' VERTICAL

JOB NO. 05142
SH 28 OF 53

P:\05142\PIANS\28 Fair St. Xsec 1.dwg, 4/10/2008 7:55:46 AM, 1:1