


ROUTE NO.	SECTION	COUNTY	TOTAL SHEETS	SHEET NO.
F.A.U. 9641	05-00100-00-PP	WILLIAMSON	53	29
ILLINOIS		FAIR STREET		

CONTRACT NO. 99309
40 50 60

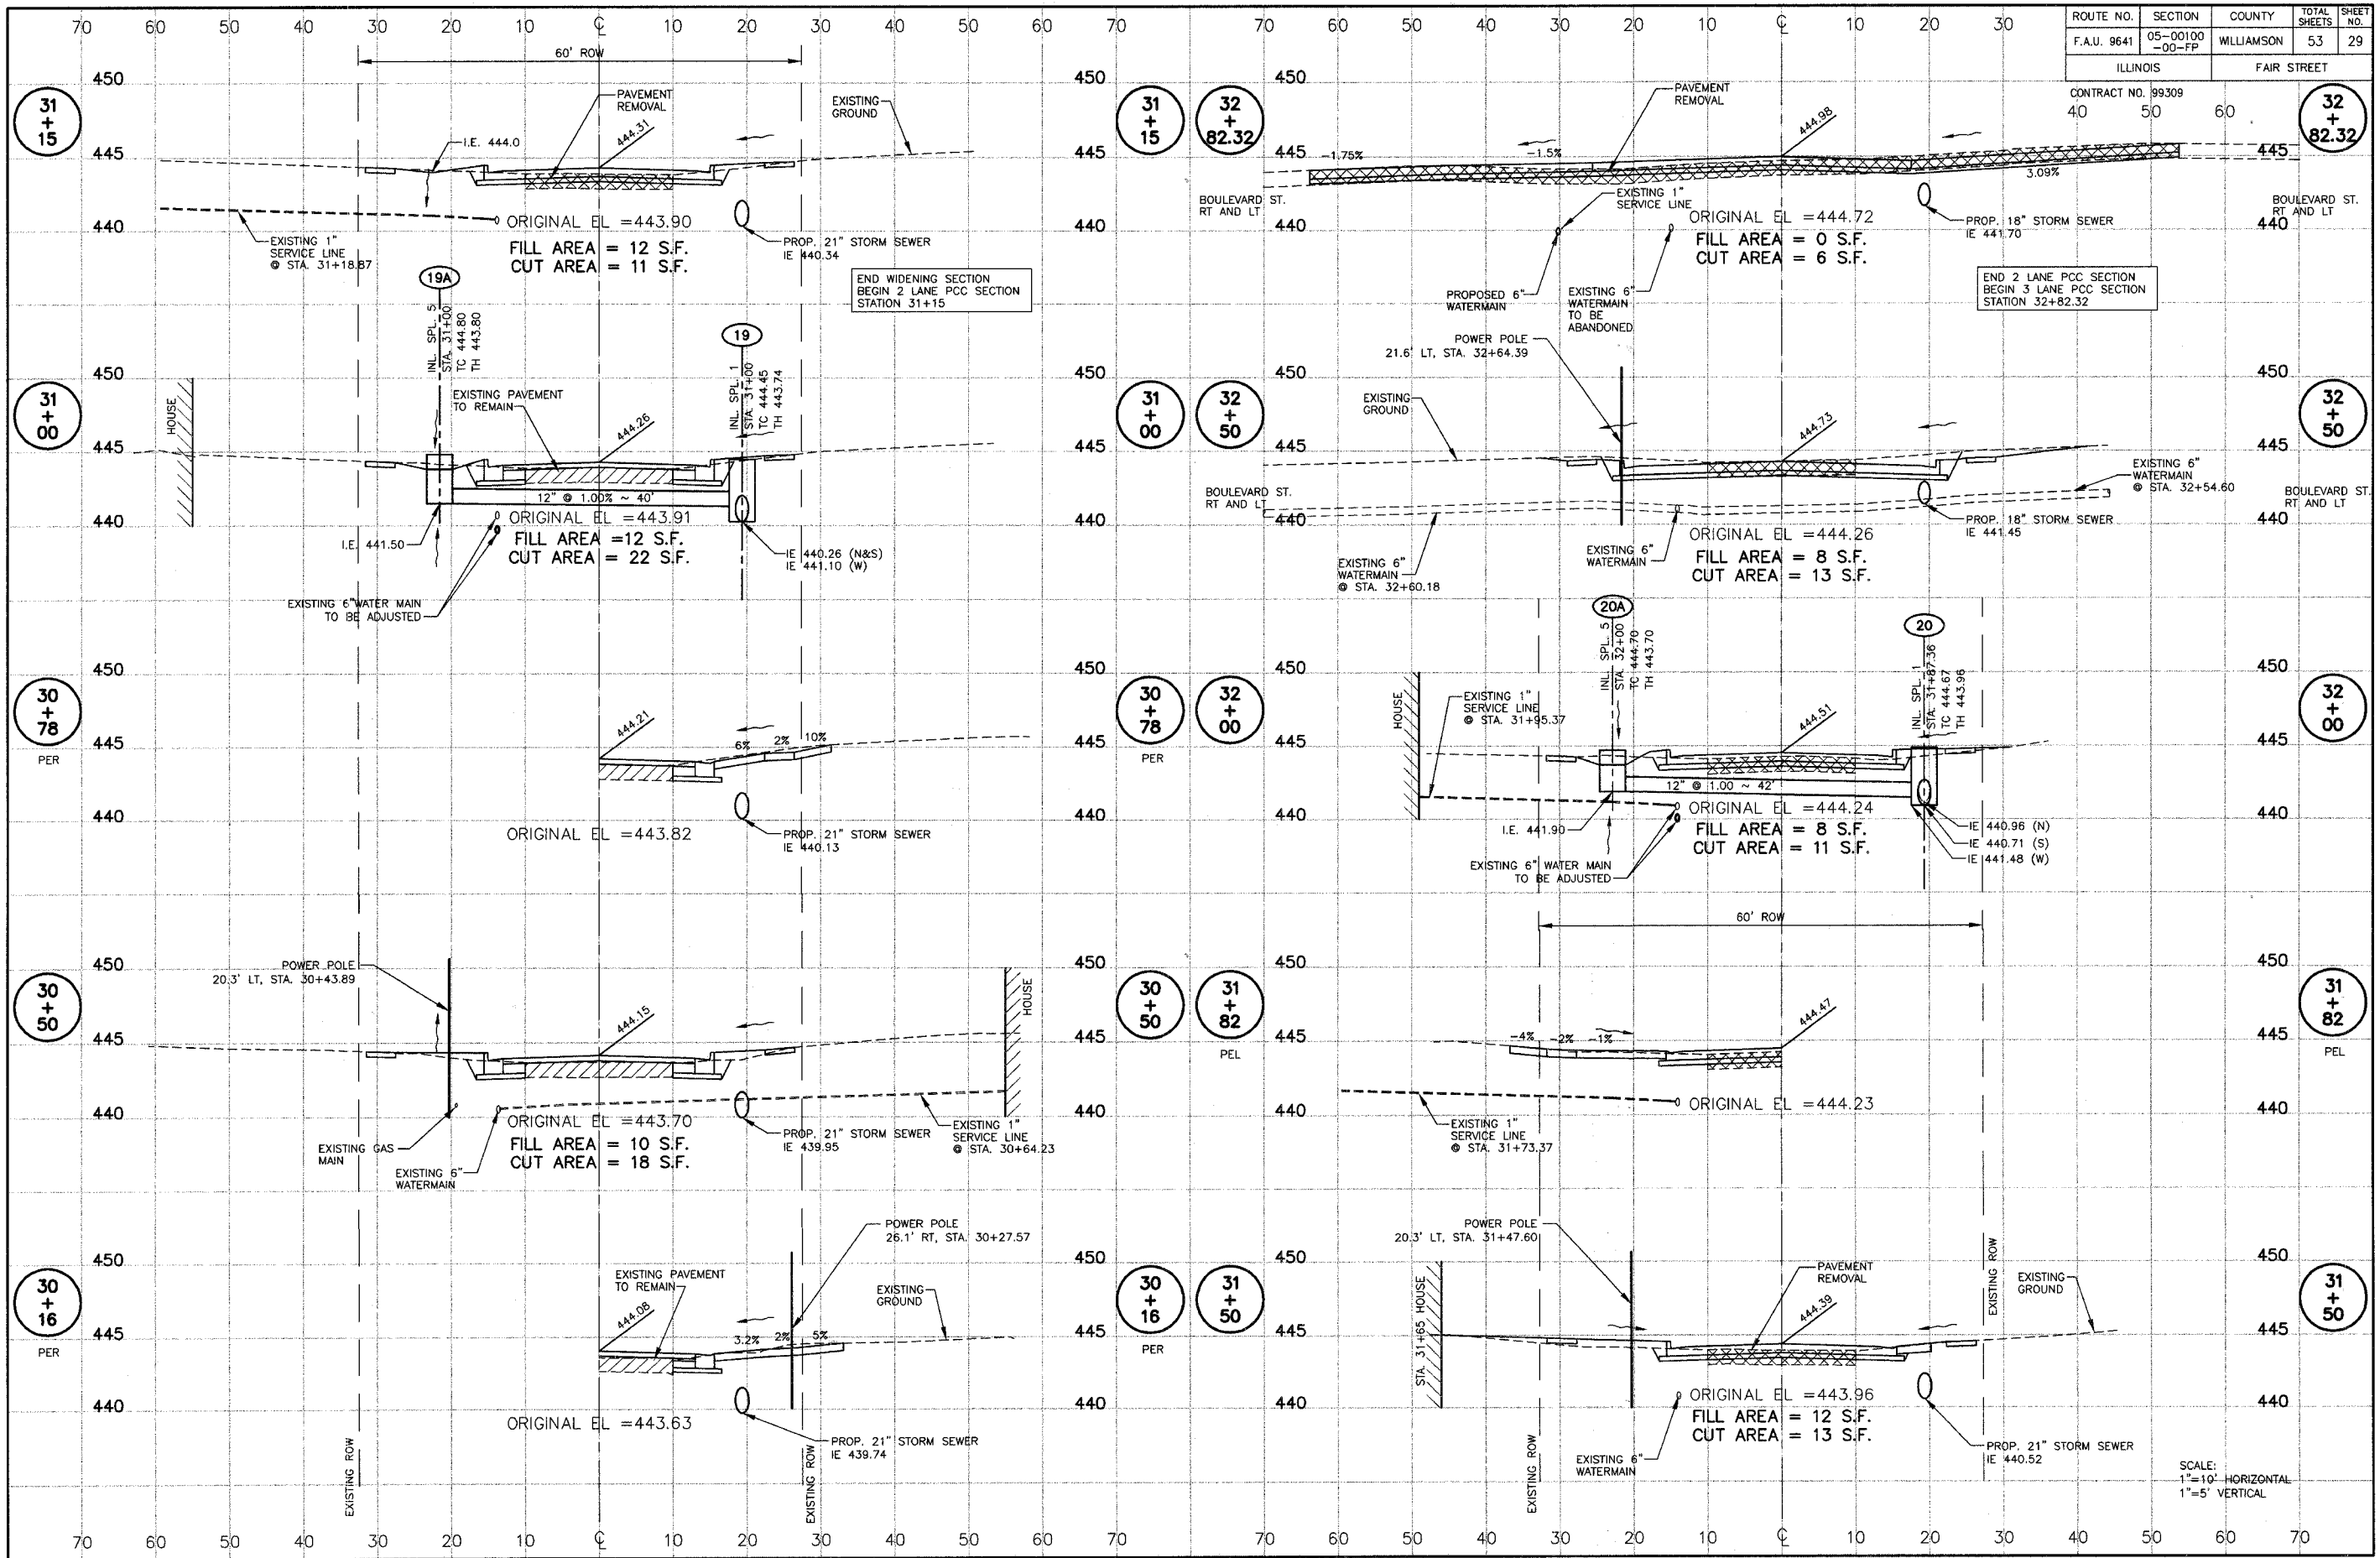

FAIR ST. WIDENING - CROSS SECTIONS - STATION 30+16 TO 32+82.32

SCALE:
1"=10' HORIZONTAL
1"=5' VERTICAL

F:\05142\PLANIS\9 Fair St. Xsec 8.dwg, 4/10/2008 7:56:16 AM, 1:1